

BACK LANE

Gate

Chimney

Electric Compound

Canopy Over


ECP

E

Tomlinson's Yard

Shed

PARKING AREA INCLUDED WITH PROPOSED STUDENT ACCOMMODATION.

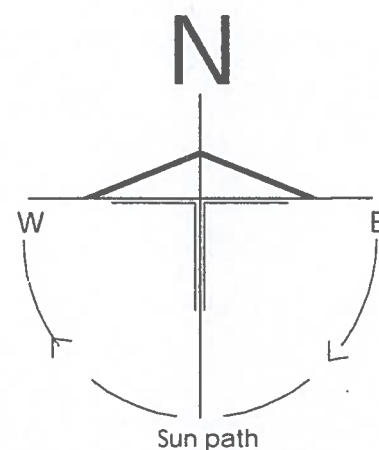


Key:
ECP - Electric Vehicle Charging Point

Rev	Description	Date	By	Rvw
PC1	Preliminary Issue	23.11.18	PG	T3

at The Mews
29-37 Beast Market &
1 Southgate
Huddersfield

Farrar Bamforth Associates Ltd.
Chartered Architectural Technologists
51 Trinity Street, Huddersfield, HD1 4DN
Tel: (01484) 424008 Fax: (01484) 512305
E-mail: design@farrarbamforth.co.uk
Website: www.farrarbamforth.co.uk

Project	Originator	Zone	Level	Type	Title	Number	Revision
18C38	FBA	ZZ	XX	DR	A	9001	P01
Drawn	Draw	Stability	Revision	Scale	Unit	Scale	Unit
PG	Nov 18	S2	Preliminary	1	200		

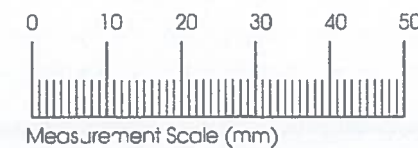

This document is the property of Farrar Bamforth Associates Ltd. Drawing made to order and shall not be used for any other purpose without the written consent of Farrar Bamforth Associates Ltd. Any reproduction or use of this document without the written consent of Farrar Bamforth Associates Ltd. is strictly prohibited. This document shall be read in conjunction with the associated drawings and specifications.