

407500N
414630E

414700E

407500N
414730E

Station	Easting	Northing	Level
ST01	414700.683	407463.862	222.011
ST02	414713.847	407433.989	224.293
ST03	414724.639	407453.105	225.944


407450N

407450N

414630E
407400N

414700E


414730E
407400N

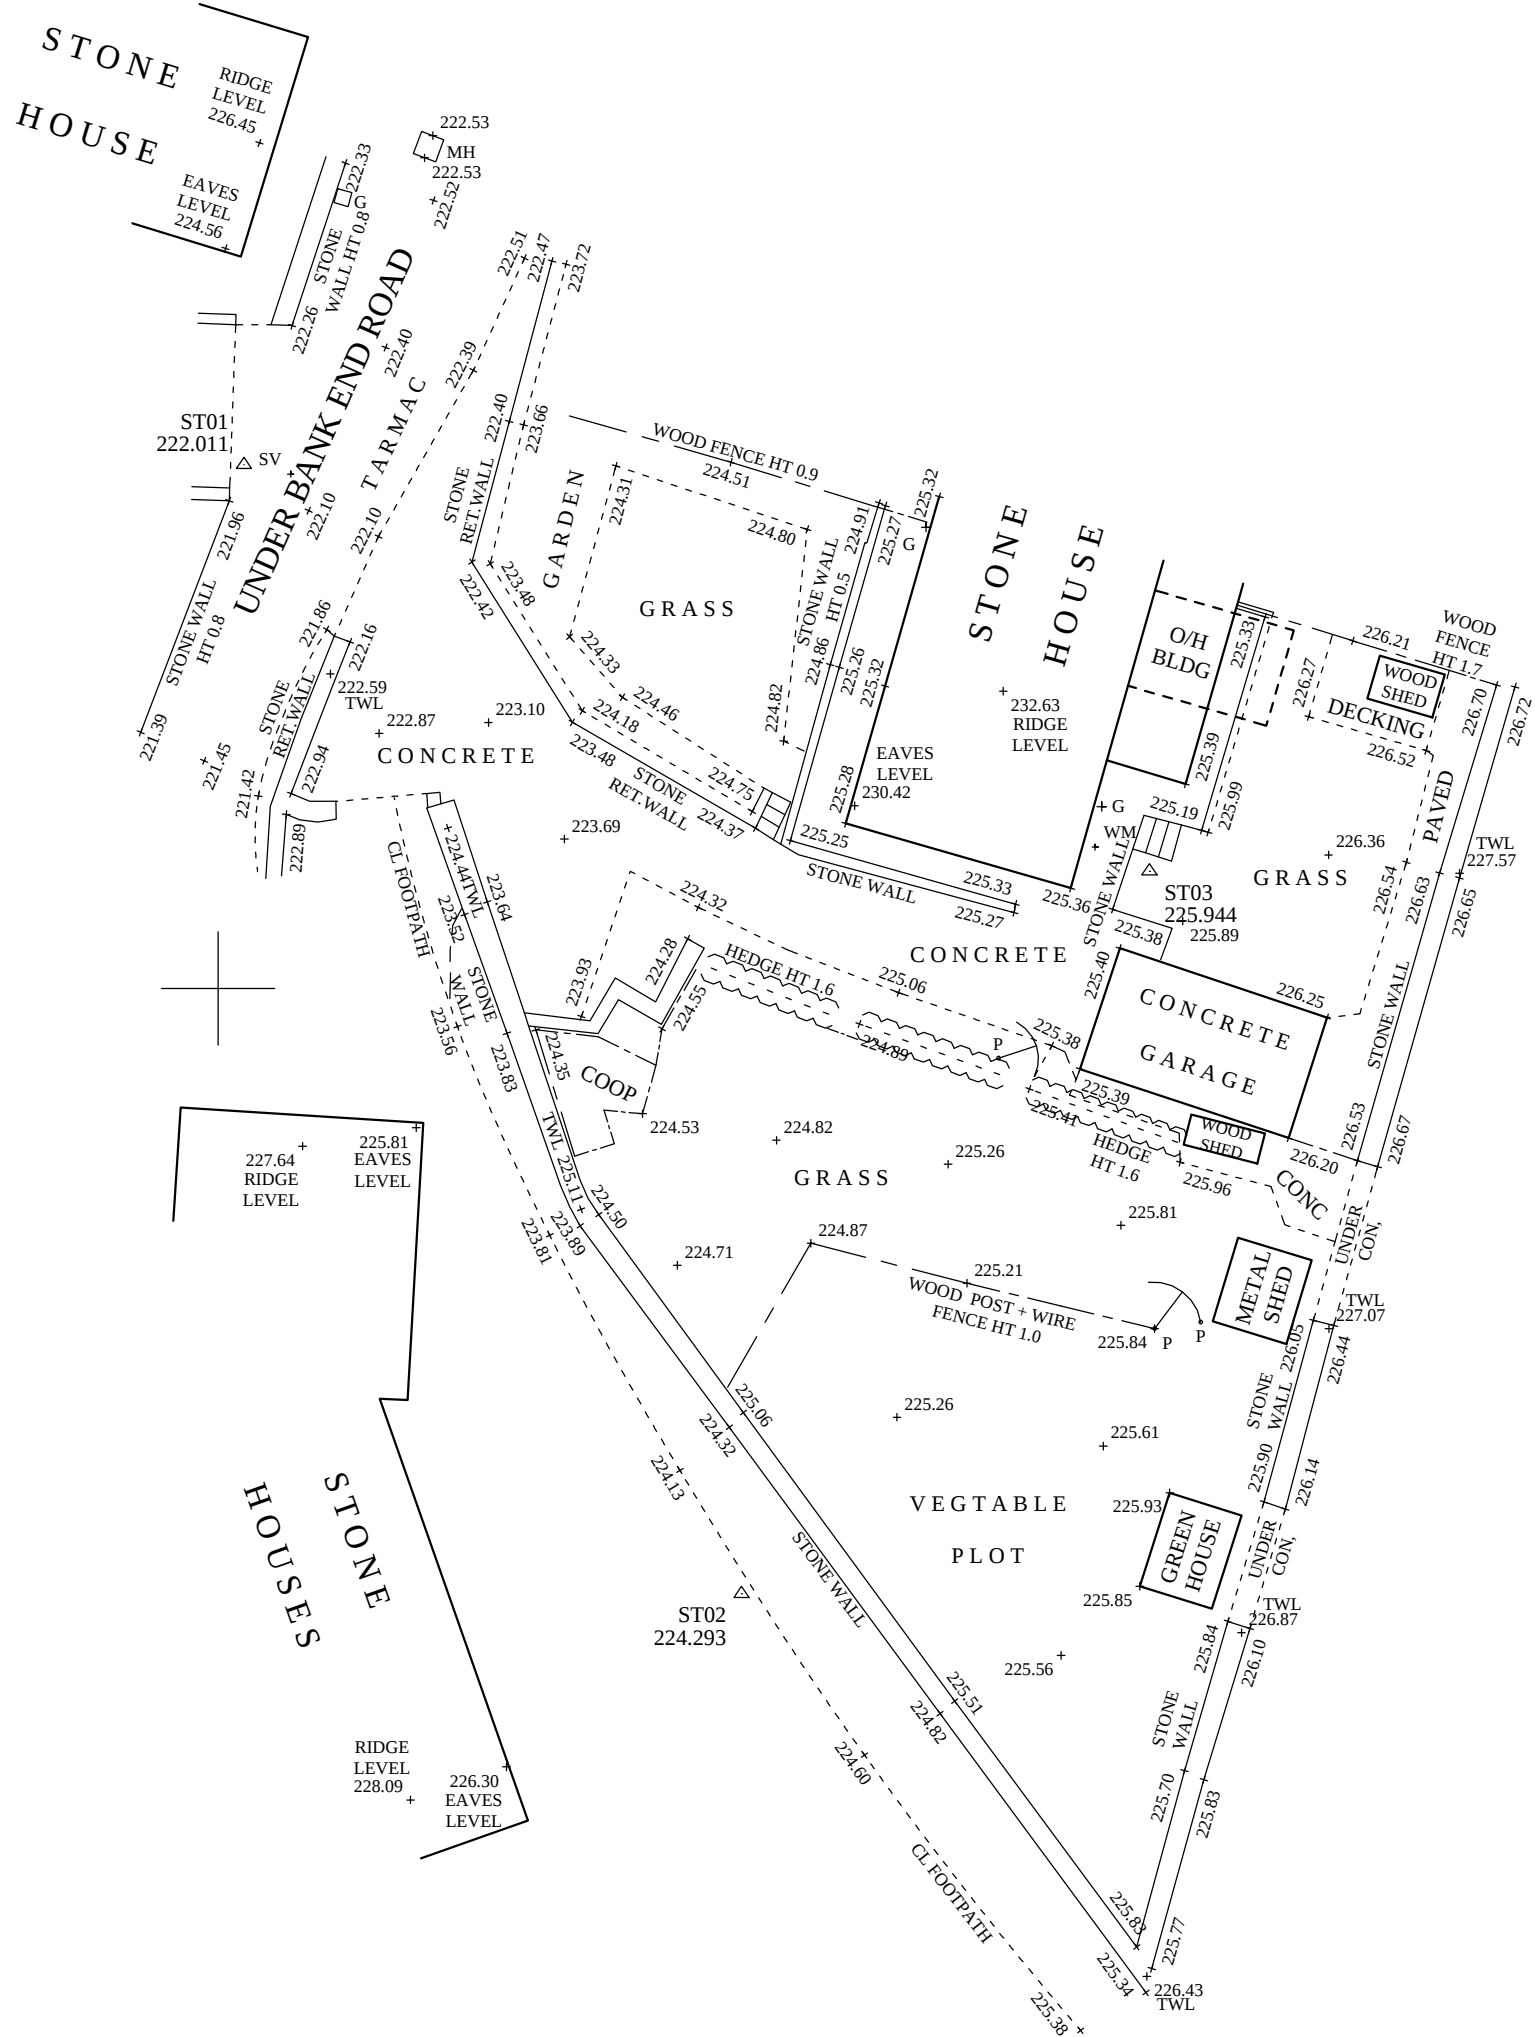

SURVEY NOT TO BE MOVED OR ROTATED
ALL SERVICES TO BE FIELD VERIFIED

All drawings remain the property of Ellam Land Surveys until all payments have been received
Copyright Ellam Land Surveys 2016.

THE COORDINATE SYSTEM USED FOR THE PRIMARY CONTROL IS OSGB36(15)
GRID CENTRE POINT: ST02

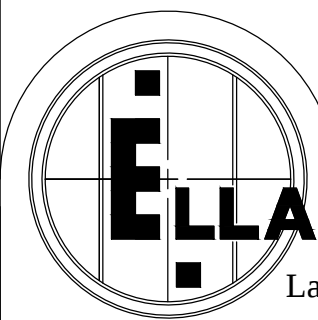

ELLAM LAND SURVEYS
Land, Engineering & Building Surveys

ANCHOR HOUSE, DEWSBURY MILLS
THORNHILL ROAD, DEWSBURY, WF12 9QE
TEL . (01924) 467621 FAX . (01924) 459970
E - MAIL : els@elbane.com
WEB SITE : ellamlandsurveys.com

LOCATION

**UNDER BANK END ROAD,
HOLMFIRTH**

CLIENT

L'ARCHE DEVELOPMENTS

LEGEND

AV AIR VALVE
B BOLLARD
BH BOREHOLE
BS BUS STOP
BT BRITISH TELECOM

CC CONCRETE COVER
CM CABLE MARKER
CP CATCH PIT
CTV CABLE TV I.C.
DP DOWN PIPE
ECP ELEC. CABLE PIT
EP ELEC. POLE/PYLON
ER EARTH ROD
FH FIRE HYDRANT

FWS FOUL WATER SEWER
G GULLY
GV GAS VALVE
HV HIGH VOLTAGE
IC INSPECTION COVER
JB JUNCTION BOX
KW KERB WEIR
LB LITTER BIN
LH LAMP HOLE

LP LAMP POST
MC METAL COVER
MH MANHOLE
MV MEDIUM VOLTAGE
P POST / POLE
RE RODDING EYE
RS ROAD SIGN
S STAY
SC STOP COCK

ST STOP TAP
SV STOP VALVE
SWS SURFACE WATER SEWER
TL TRAFFIC LIGHTS
TP TELEGRAPH POLE
TH THRESHOLD
VP VENT PIPE
WM WATER METER
WO WASH OUT

SHEET 1 OF 1
SCALE 1 : 200
DRAWN NEIL SYKES
CHECKED BY SE
DATE DEC 2018

LEVEL DATUM
GRID DATUM
DATUM USED
GPS STN: ST02
Value 224.293m
DRAWING NO. 7829/1

