


Highway Build up to form the new access road and turning heads, layby parking to be finished in brick pavers with the build up as the private drive.

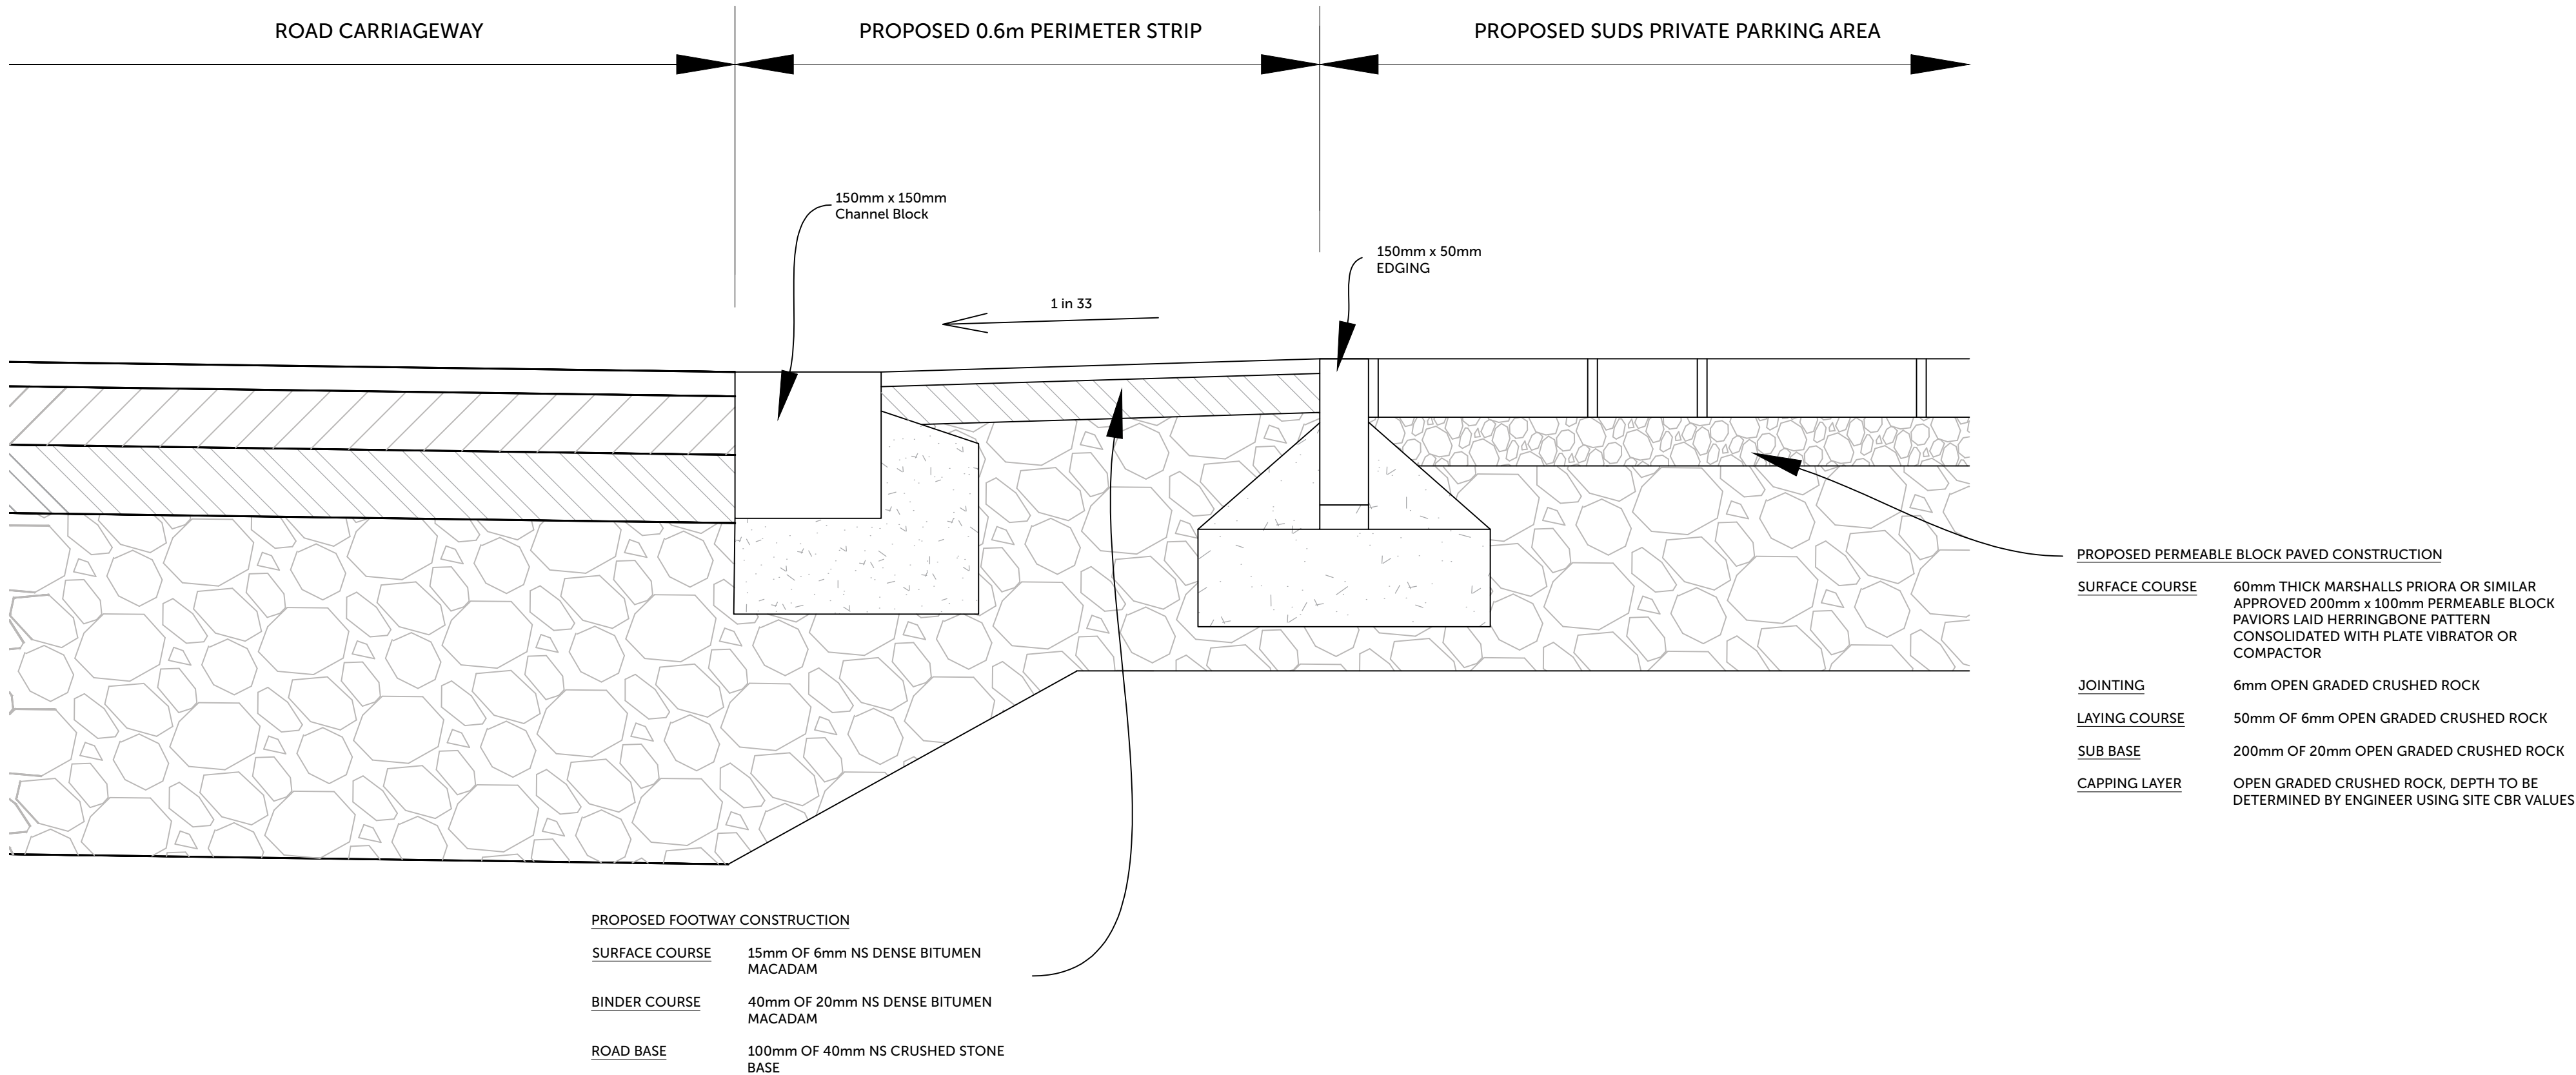

-		-		-	
-		-		-	
-		-		-	
Rev	Description	Date	By	App'd	

Vida Architects
Round Foundry Media Centre,
Foundry Street, Leeds, LS11 5QP
T: 0113 8272267
E: info@vida-architects.co.uk
www.vida-architecture.com

Client: Ernest Gordon Ltd					
Project: Outline Residential Use at Disused Railway Cutting, Heckmondwike.					
Drawing Title: ESTATE ROAD DETAIL SECTIONS					
Project No.	Dwg No.	Rev.	Scale @ A1	Date.	By.
2014-034	PL2009	-	1:5	14.04.18	AR
Issue Status: PLANNING					

This drawing should be read in conjunction with all related drawings. Do not scale from this drawing. All dimensions shown must be checked and verified on site before commencing any work or producing shop drawings. Vida Development & Investments Ltd should be notified immediately of any discrepancy on the drawing. This drawing together with the design is copyright and remains the property of Vida Development & Investments Ltd.