


refer to masterplan drg for indicative landscape design  
detailed design to be prepared at Reserved Matters Stage

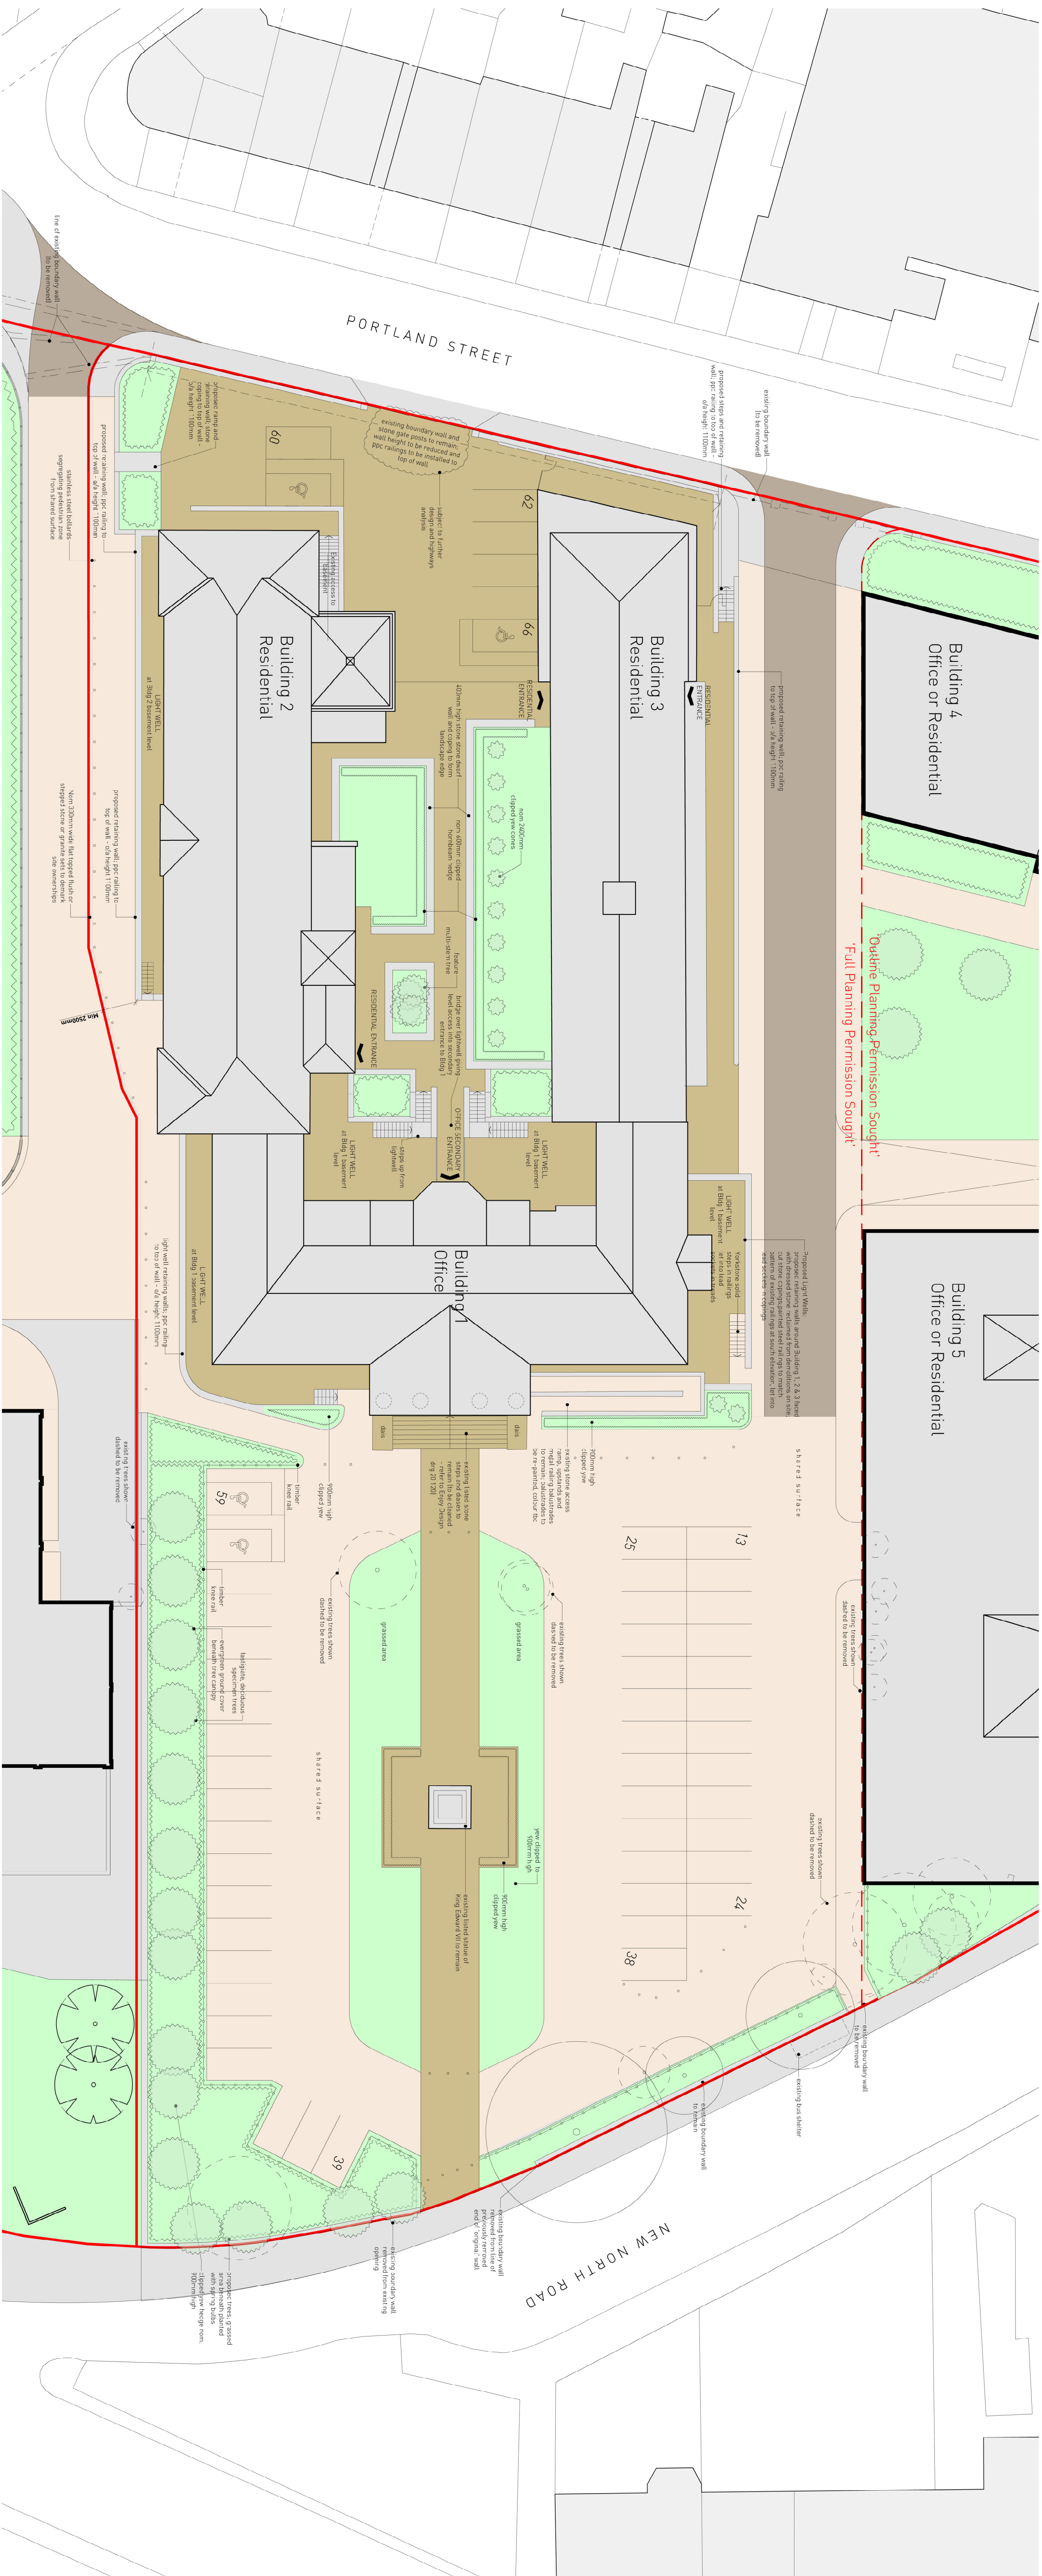

Tarmac


Tarmac

Block paving to supermarket parking spaces, delineated by contrasting line of cavers

contrasting line of pavers

Contrasting mix block paving to shared surface pedestrian / vehicular areas; parking spaces delineated by contrasting line of

York stone block paving

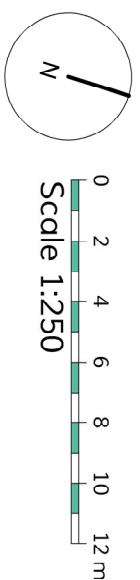

**Notes:**

Contractor must verify dimensions on site before commencing any work or shop drawings. If this drawing exceeds the quantities taken in any way the Architects are to be informed before the work is initiated. Only figured dimensions are to be taken from this drawing. Do not scale off this drawing. Dimensions based on Ordnance Survey and/or existing record drawings - design and drawing content subject to Site Survey, Structural Survey, Site Investigations, Planning and Statutory Requirements and Approvals. Authorised reproduction from Ordnance Survey Map with permission of the Controller of Her Majesty's Stationery Office. Crown Copyright reserved. Enpy Design Ltd.

Client:	Trinity One LLP	Jas No.	16.047
Project:	Trinity One Huddersfield		
Title:	Landscape Plan Sheet 2		
Date:	Apr 18	Scale:	1:250 @ A1
Dwg No:	16-0118-00-006	Drawn By:	JNS
Checked By:	B	Revision:	A

ENJOY  
DESIGN