



EXISTING GROUND FLOOR PLAN

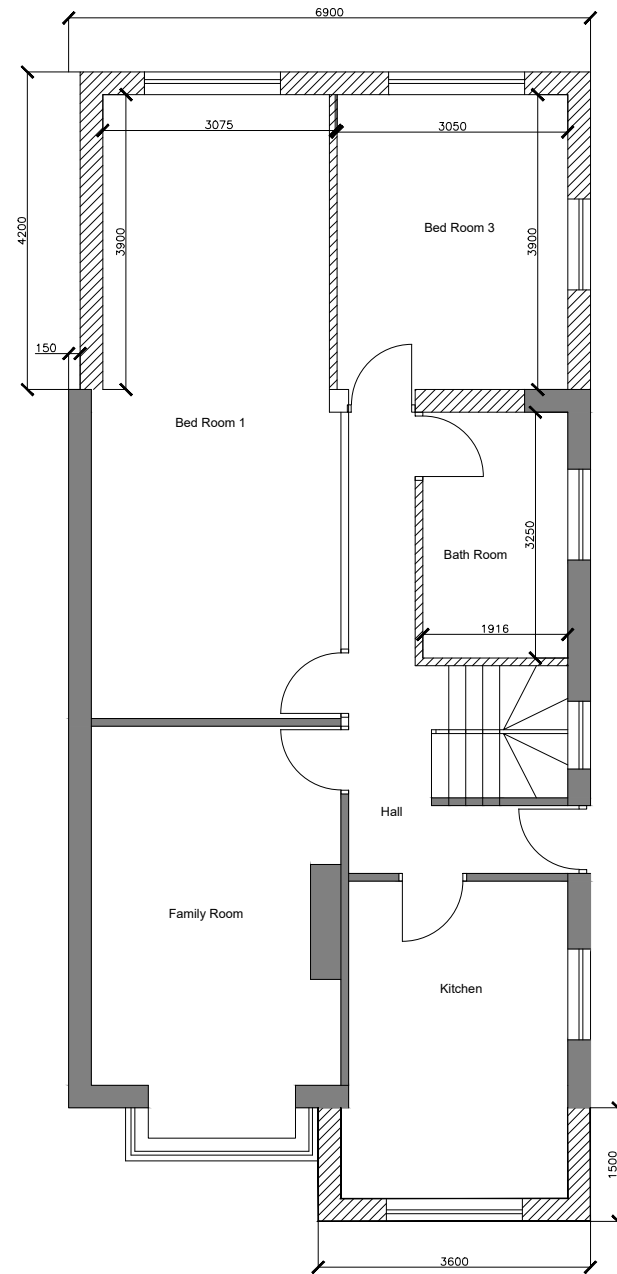

PROPOSED GROUND FLOOR PLAN

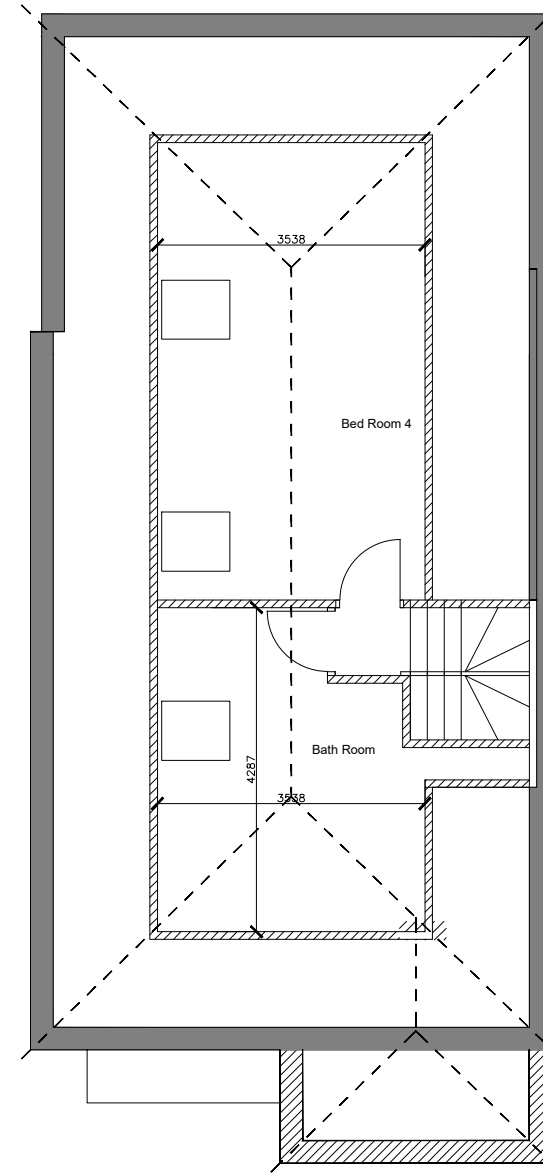

PROPOSED FIRST FLOOR PLAN

**NOTES**

This drawing is subject to a detailed building and site survey, therefore no guarantee of its accuracy can be given. This drawing has been draughted in accordance with the clients design requirements. All areas are approximate and are subject to a detailed building and site survey and further design development. All dimensions should be checked prior to commencement of construction on site. Measurements should not be taken off the drawing.

C	UPDATE TO PLANNING OFFICER EMAIL	27-08-19
B	One Dormer removed, new drive created	03-04-19
A	Parking shown	07-03-19
Rev	Revision	Date

**JOB**  
PROPOSED HOUSE EXTENSION AND DORMER WINDOW TO SIDE

**ADDRESS**  
2 SQUIRREL HALL DRIVE  
DEWSBURY  
WF13 4HH  
MR M SHAFIQ HUSSAIN

<b>DATE</b>	<b>SCALE</b>	<b>SHEET</b>
13/12/18	1:100	2@A3