



Author	Checked	Drawn	Scale	Sheet
A	A	A	1:1250	1
B	B	B	1:1250	2

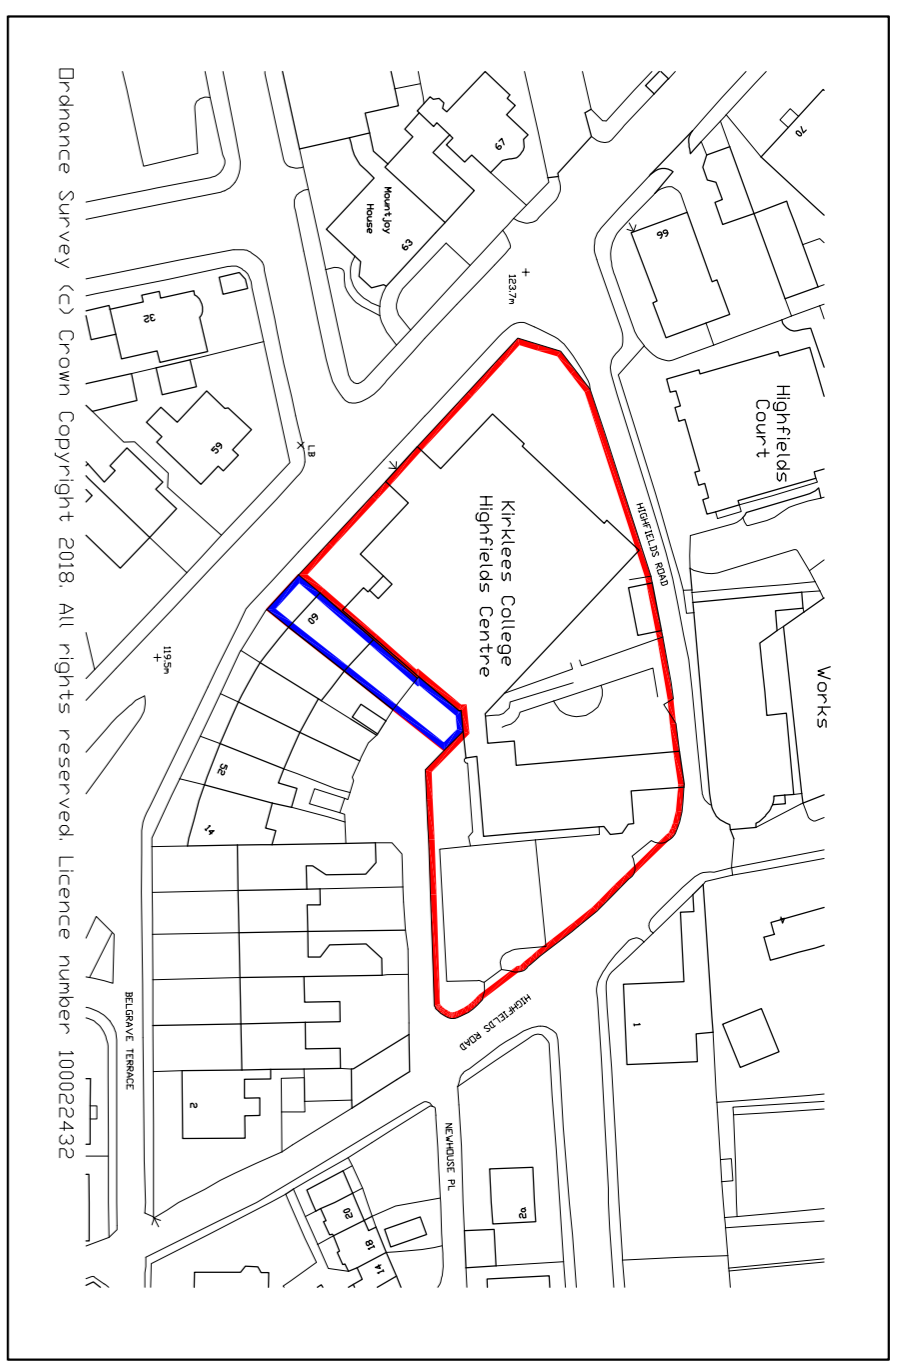

SITE LOCATION PLAN @ 1:1250

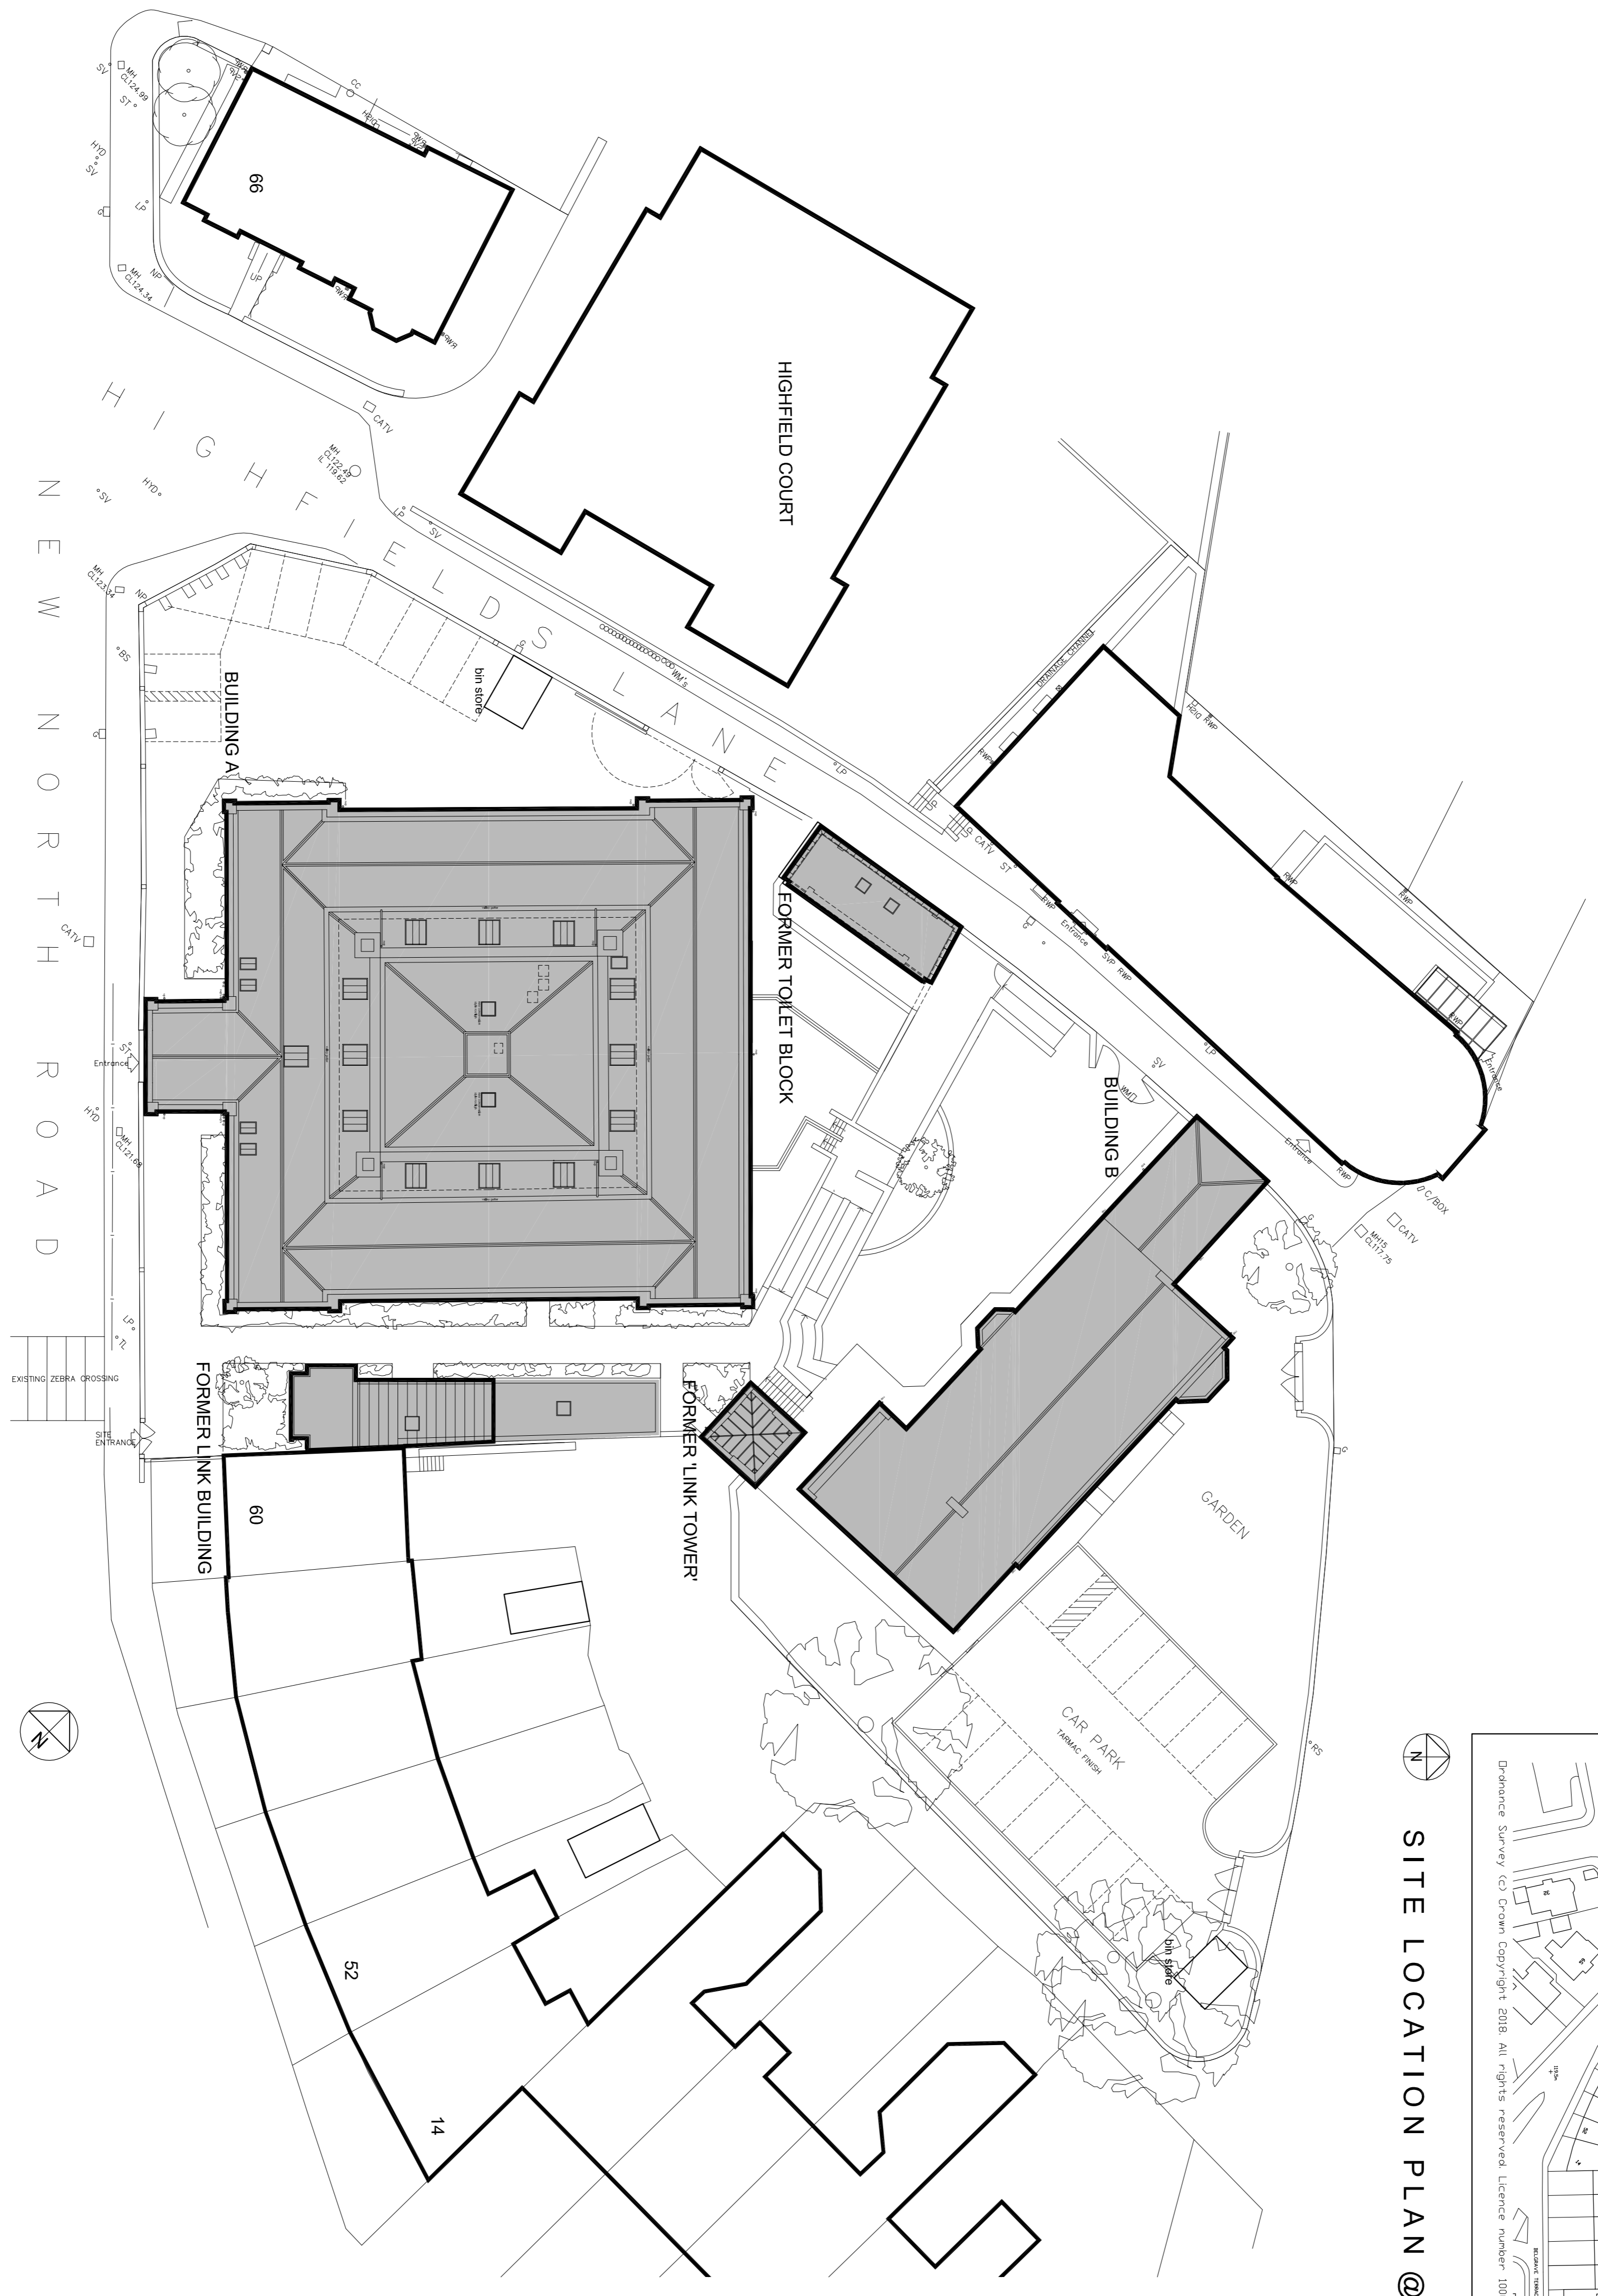

This drawing is based on survey information provided by other another party. The information shown relating to any proposed design or construction is therefore dependent upon the accuracy and completeness of the original survey.

PRELIMINARY

space
 ARCHITECTURE AND DESIGN LIMITED
 The Studio
 Lakeside
 Electroworld Road
 Huddersfield
 HD7 7TH
 T: 01484 841452
 F: 01484 841452
 E: info@spaceanddesign.com
 W: www.spaceanddesign.com

San Pedro Properties Ltd
 Development of Former College Buildings to Residential Apartments
 Highfields, New North Road,
 Huddersfield, HD1 5LS
 Proposed Site Layout Plan

Author	Checked	Drawn	Scale	Sheet
A	A	A	1:1250	1
B	B	B	1:1250	2