


Copyright exist on the designs and information shown on this drawing. No part of this drawing can be reproduced without written confirmation of Heppenstalls. This drawing should only be used for the purpose was issued for and should not be used for construction unless it is marked for construction. Heppenstalls must be notified should any discrepancies be found.

Revision  
a 2019-02 approved hardstanding areas added

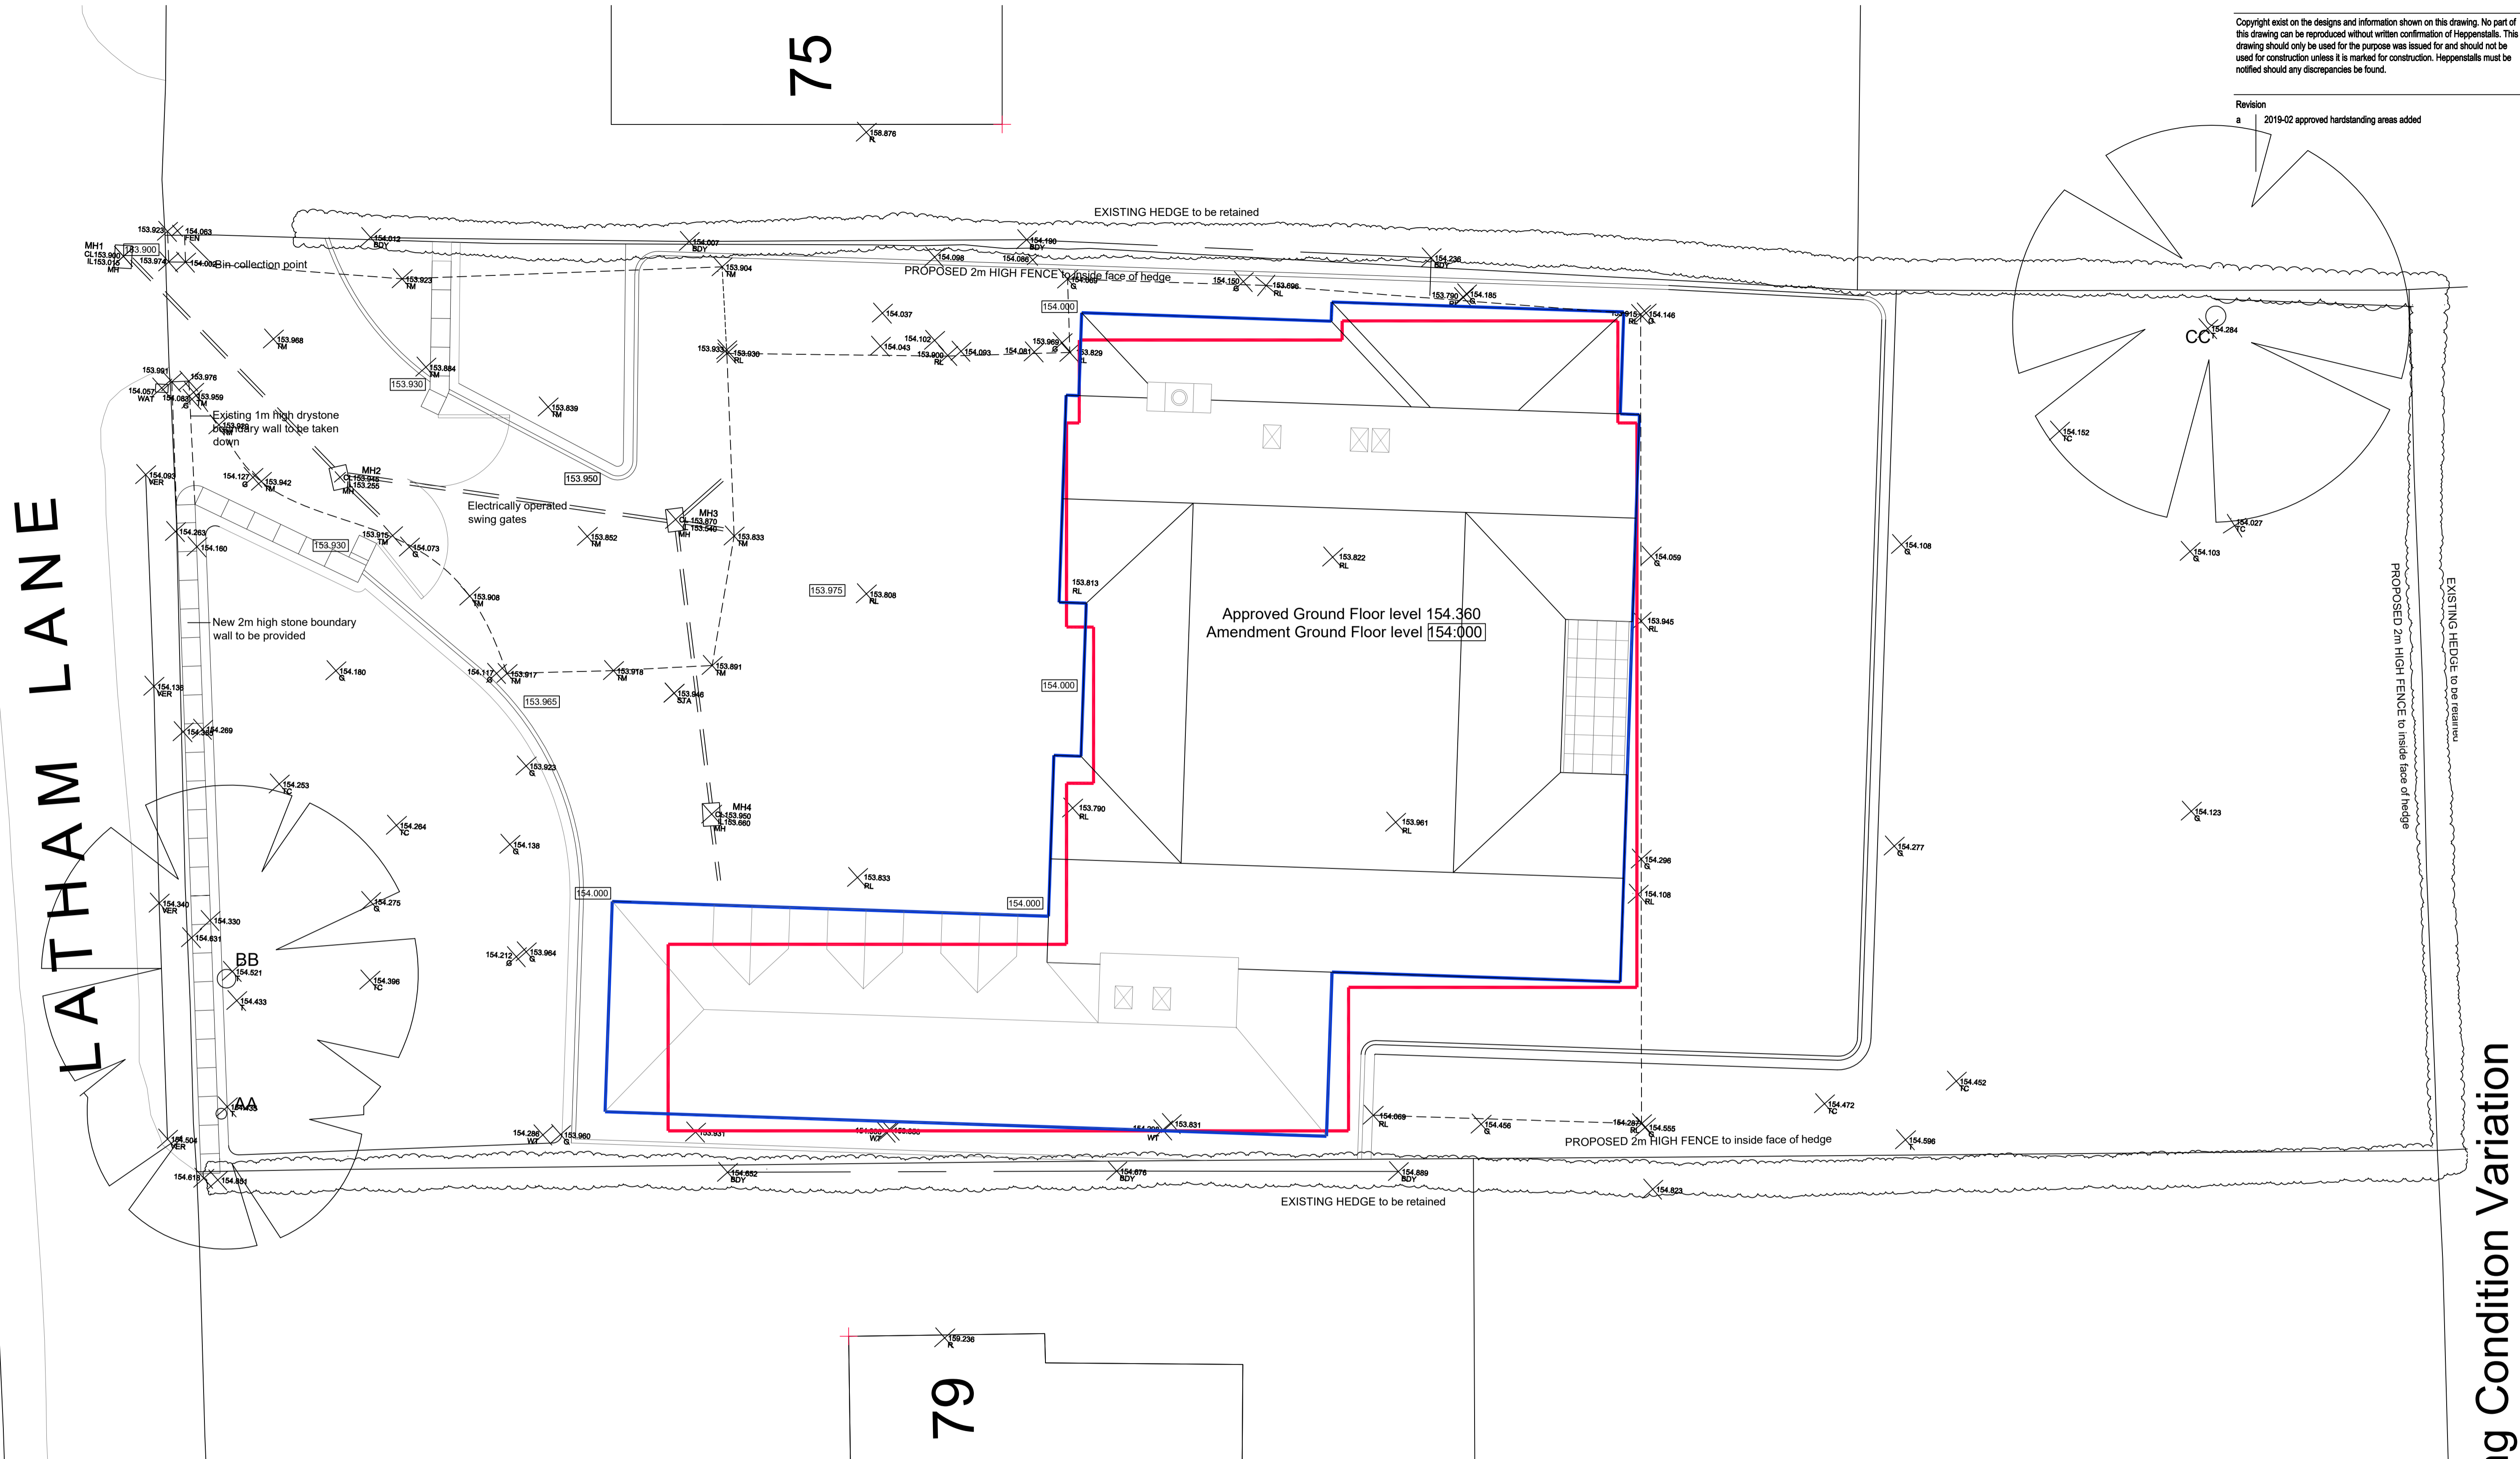


LATHAM LANE


Planning Condition Variation

# Site Plan

Planning Approval 2018/92850 Building Footprint shown RED line  
Proposed condition Variation Building Footprint shown BLUE Line  
Proposed levels in boxes

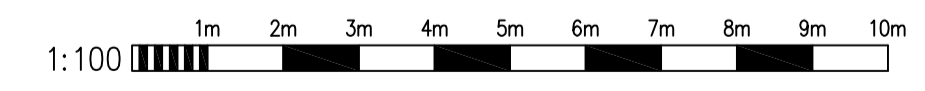

Client A. Saeed.		
Project Proposed House, 77 Latham Lane, Gomersal.		
Drawing Planning Site Plan		
Number <b>4340-04-04a</b>	Checked Scale @ A1 1:100	Date 02/2019

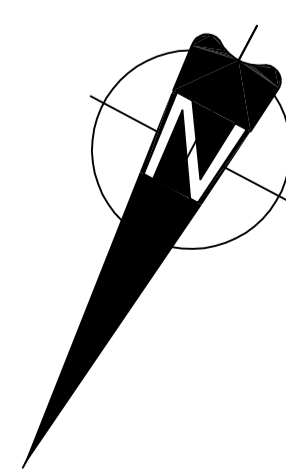

**HEPPENSTALLS**  
Chartered Architects & Surveyors

Architecture  
Surveying  
Planning

RIBA Project Management RICS

Allisons buildings, 135 Armitage Road Millsbridge,  
Huddersfield, HD3 4JY tel 01484 658411  
projects@heppenstalls.net www.heppenstalls.net