



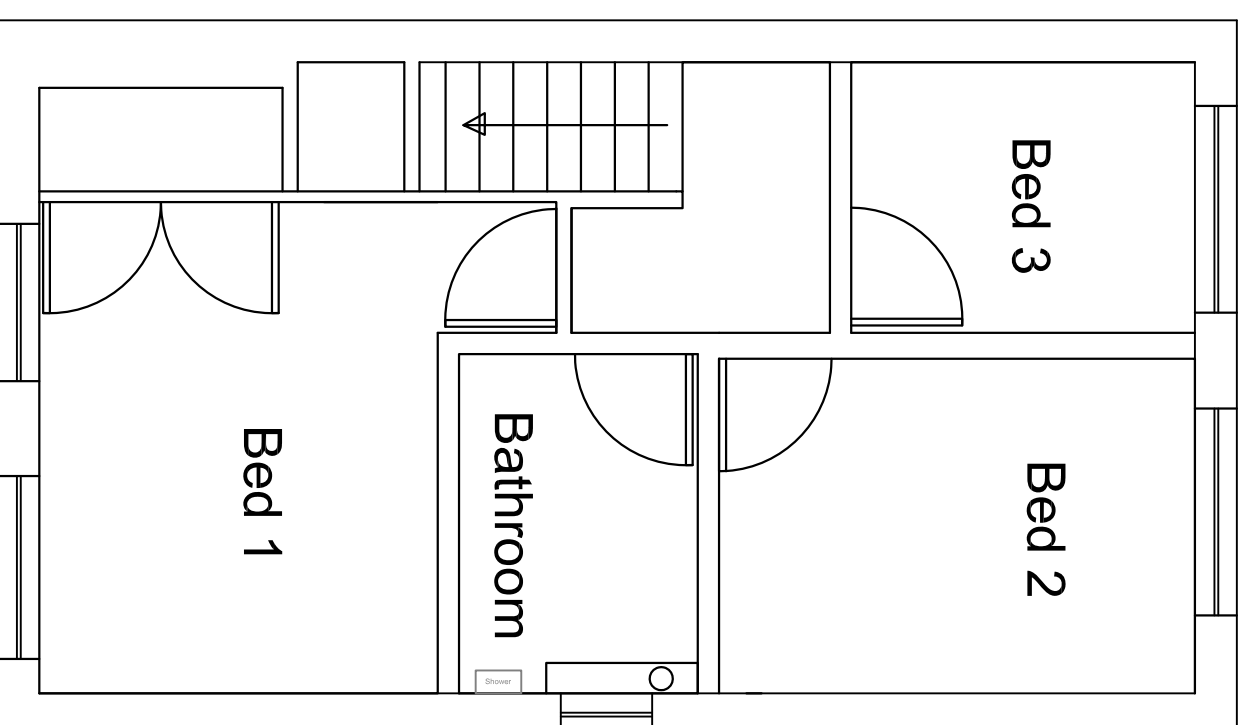

14 Kirk Close, Dewsbury, WF12 8RJ
Existing 1st Floor Layout

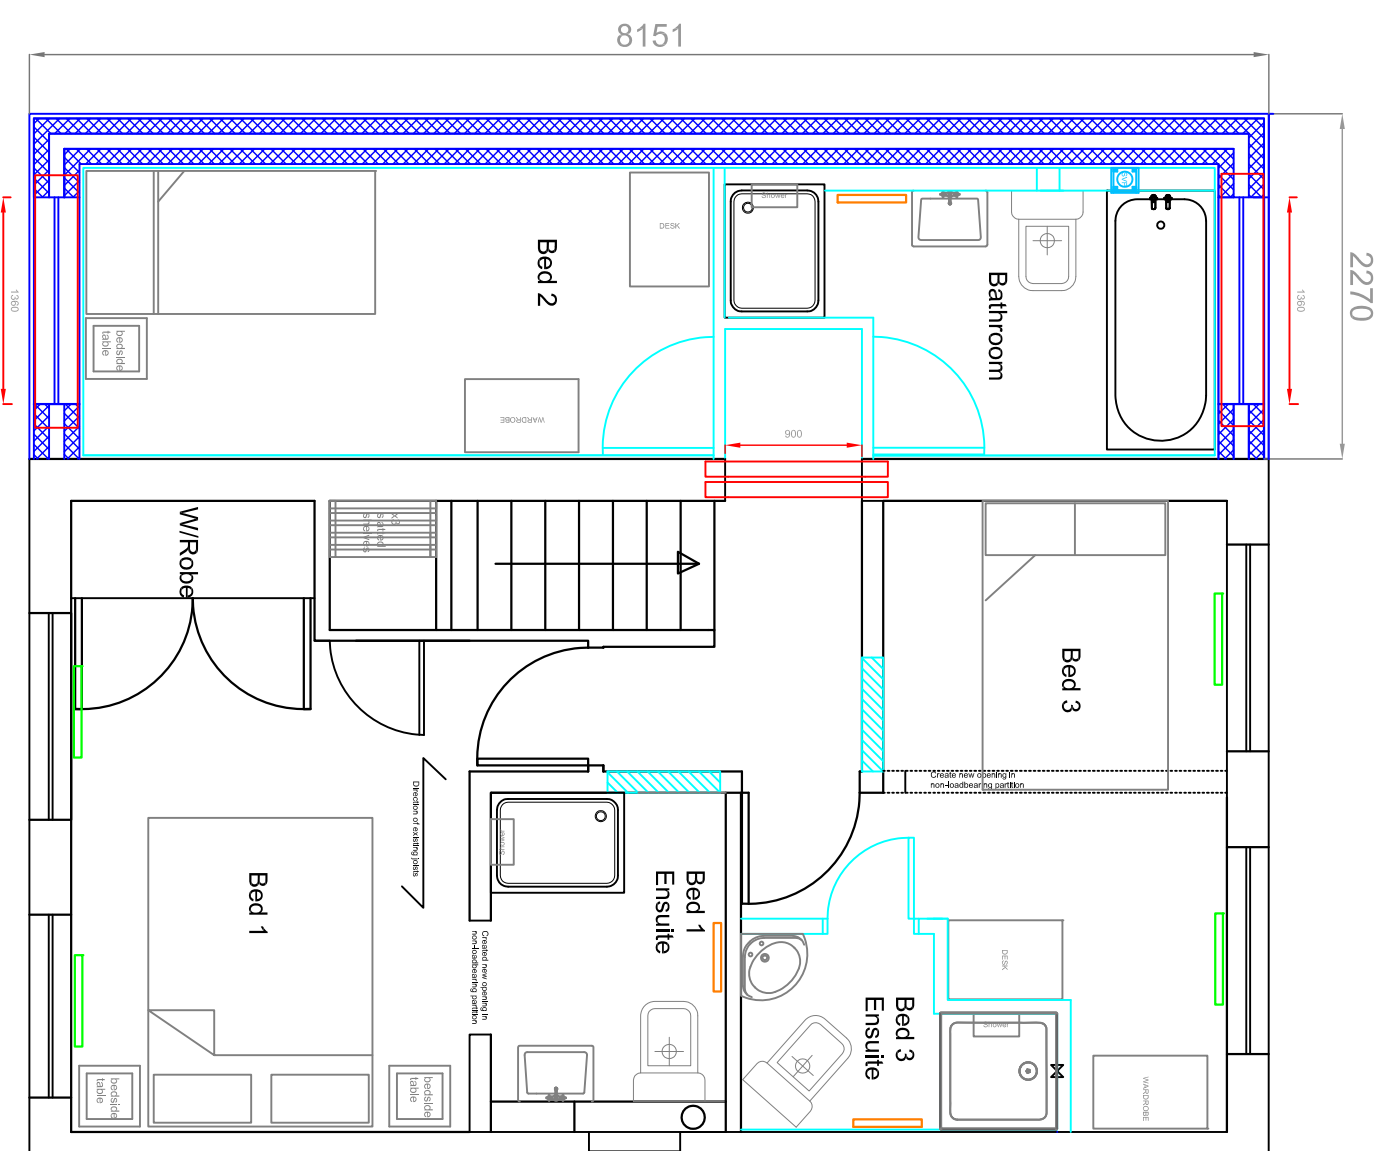

14 Kirk Close, Dewsbury, WF12 8RJ
Proposed 1st Floor Layout

[illegible]

Project

Conversion and extension of an existing small detached house into a 4 bed family home.

Address
14 KIRK CLOSE, DEWSBURY, WF12 8RJ

Status	Drawing Title
PLANNING SUBMISSION	FIRST FLOOR PLANS

Scale	1st issue	Size	Drawn	Checked
	24th JAN 19			
Dwg No.	003			Rev