


Legend:



EXISTING STONE WALL TO  
BE RETAINED AND SET  
BEHIND THE VISIBILITY  
SPRAY WHERE APPLICABLE.  
WALL HEIGHT NOT TO  
EXCEED 1M.

|     |          |   |          |
|-----|----------|---|----------|
| -   | 13.02.19 | Plots 16-17 and 18-19 swapped location with minor relocation of plots 13-21. Bridges to housetypes 14-21 removed. | CTP      |
| Rev | Date     | Description   | Initials |

|                |     |                         |          |
|----------------|-----|-------------------------|----------|
| Development    |     | <b>Stoney Bank Lane</b> |          |
| Location       |     | THONGSBRIDGE            |          |
| Marketing Name |     |                         |          |
| Drawing Title  |     | Planning Layout         |          |
| Drawing Number |     | <b>SBLT-16-02-13</b>    |          |
| Revision       | -   | Scale @ A2              | 1:500    |
| Drawn By       | CTP | Date Started            | 03.08.17 |
| Checked by     |     | Date                    |          |

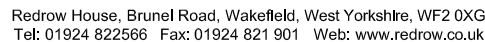

This layout has been designed after due consideration of our Context & Constraints Plan