



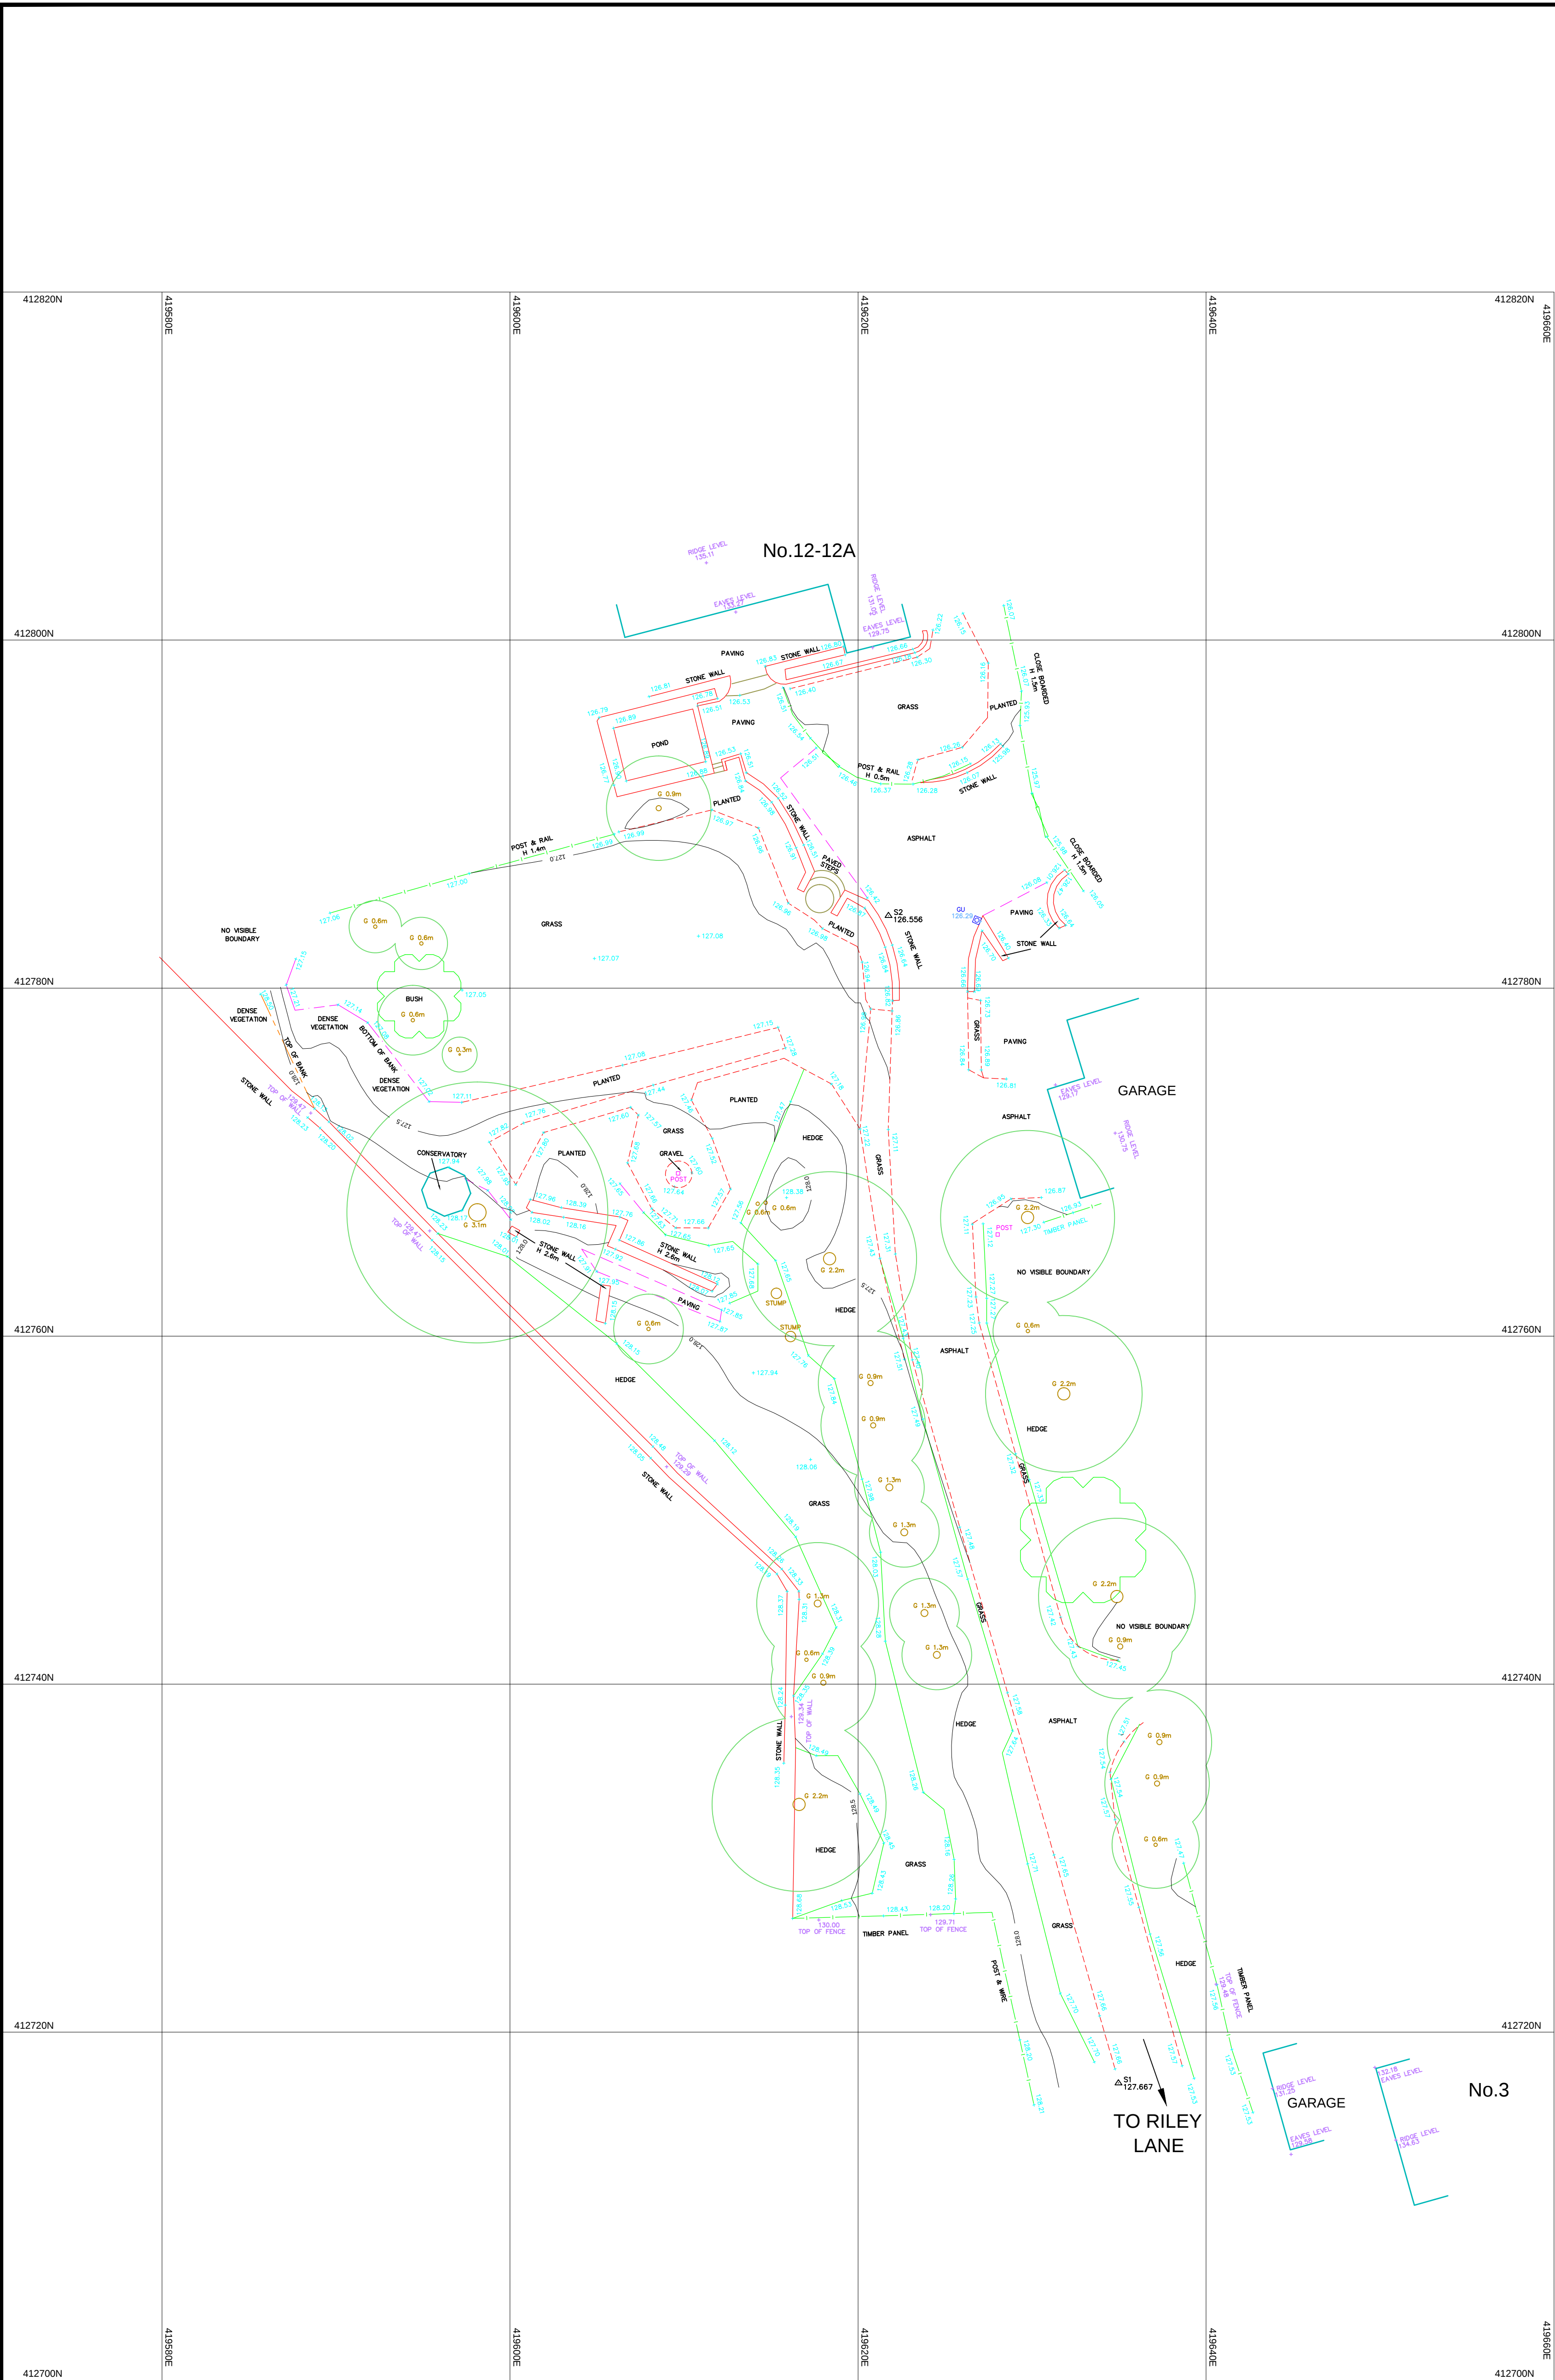

Notes
This drawing and the information contained therein is issued in confidence and is the copyright of Met Geo Environmental Limited. Disclosure of this information to Third Parties and unauthorised copying or replication of this data without approval is forbidden.

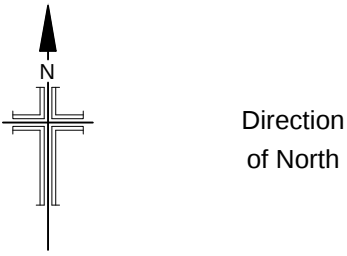

Grid : OS National Grid.
Using the OS GPS Network and applying OSTN02 transformation and then removing the scale factor for true distances with a one-step transformation centred on S2
Datum : OS Level Datum.
Using the OS GPS Network and applying OSGM02 National Geoid Model to obtain local area corrections.

Station Listing			
Station	Easting	Northing	Level
S1	419634.964	412717.071	127.667
S2	419621.750	412784.157	126.556

KEY			
AIR VALVE	AV	KERB OUTLET	KO
BENCH MARK	BM	LAMP POST	LP
BIN	BN	MANHOLE (CIRCULAR)	MH
BOLLARD	BOL	MANHOLE (RECTANGULAR)	MH
BORE HOLE	BH	MANHOLE (TRIANGULAR)	MH
BRITISH TELECOM COVER	BT	MARKER POST	MKR
BUS STOP	BUS	GULLY	GU
CABLE TV COVER	CATV	RODDING EYE	RE
CABLE TV SUPPLY	CA	SIGN POST	SIGN
COLUMN	COL	TELECOM COVER	TEL
DROPPED KERB	DK	TELEGRAPH POLE	TP
EARTHING POINT	EP	THRESHOLD LEVEL	TL
ELECTRICITY COVER	ELEC	TRAFFIC LIGHT	TL
ELECTRICITY POLE	EP	TRIAL PIT	PIT
FIRE HYDRANT	FH	WASH OUT	WO
GAS VALVE	GAS	WATER METER	WM
GATE	GT	WATER STOP COCK	SC
INSPECTION COVER (CIRCULAR)	IC	WATER STOP VALVE	SV
INSPECTION COVER (RECTANGULAR)	IC		
COVER LEVEL	CL	CHAMBER BASE LEVEL	Ch.L
INVERT LEVEL	IL	WATER SURFACE LEVEL	WL
UNABLE TO RAISE	UTR	UNABLE TO MEASURE	UTM
GIRTH OF TREE TRUNK	G	DIAMETER OF TREE TRUNK	D
HEIGHT TO TOP OF TREE CANOPY	H	MULTI BOLE TREE	MB

-	--/--/----	--	--	--
Rev	Date	Drawn	Description	Check



Southgate House
Pontefract Road
Stourton
Leeds
West Yorkshire
LS10 1SW

T: +44 [0] 1132 008 900
F: +44 [0] 1132 008 901
E: admin@metgeoenvironmental.com
W: www.metgeoenvironmental.com

Client
SIMPLY ARCHITECTURAL LTD

Site
12 RILEY LANE
KIRKBURTON, HD8 0RY

Title
TOPOGRAPHICAL SURVEY
2D

Surveyed	JB,MD	Drawn	MD
Chk.	DA	Date	08/05/2017
Scale	[A1 Sheet] 1/200	DWG Ref	13633-103_2DT
Job No	13633-103	Status	FINAL
		Rev	Ø