


IF IN ANY DOUBT PLEASE ASK THE ARCHITECT FOR CLARIFICATION.
DO NOT SCALE FROM DRAWING. ALL DIMENSIONS TO BE CHECKED ON SITE
THE COPYRIGHT FOR THESE DRAWINGS REMAINS THE PROPERTY OF THE ARCHITECT,
THEY MUST NOT BE REPRODUCED IN ANY WAY WITHOUT THE ARCHITECT'S PRIOR
WRITTEN CONSENT.




REAR ELEVATION




SIDE ELEVATION

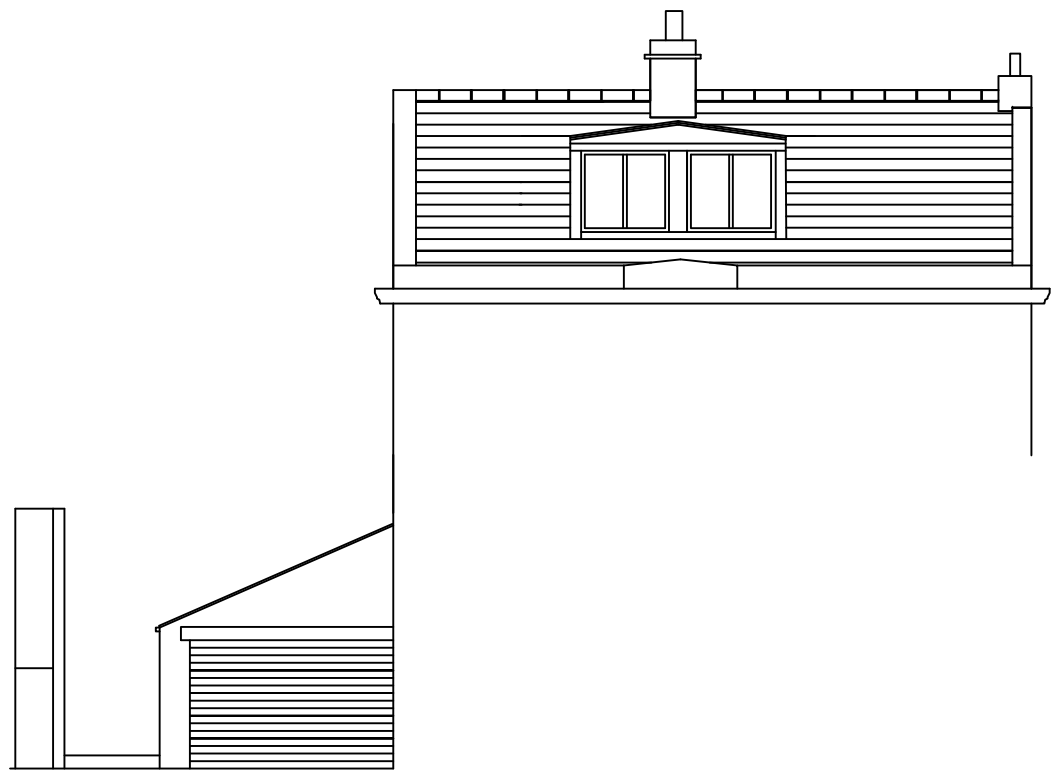


PART FRONT ELEVATION

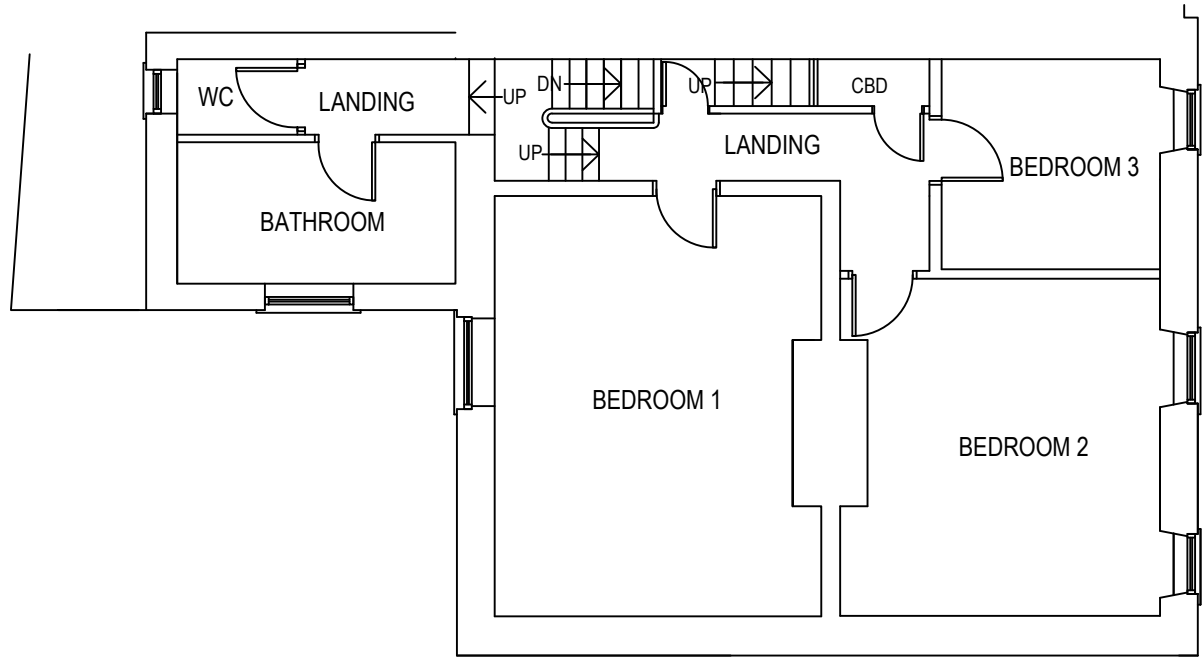


FIRST FLOOR PLAN

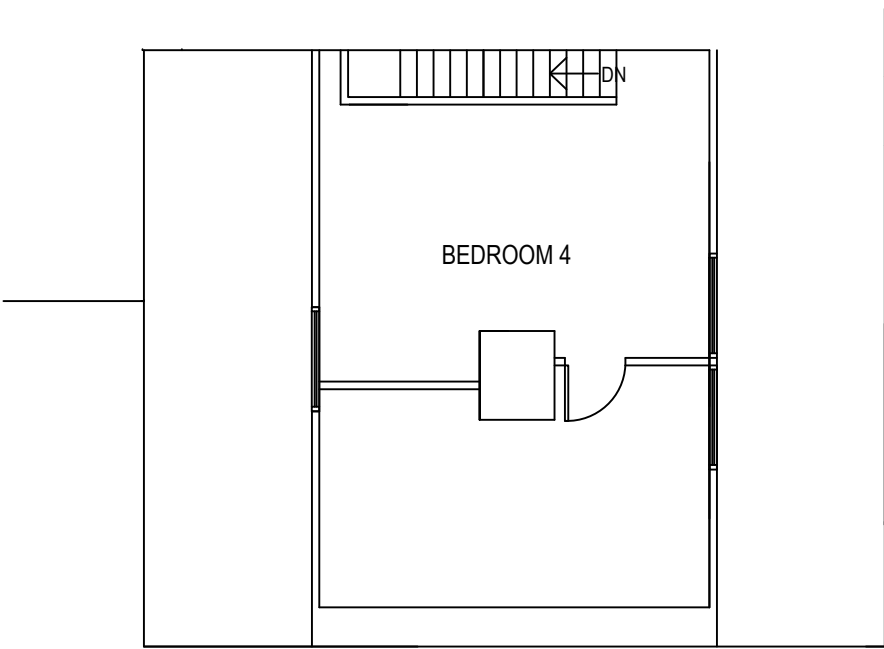

ATTIC FLOOR PLAN

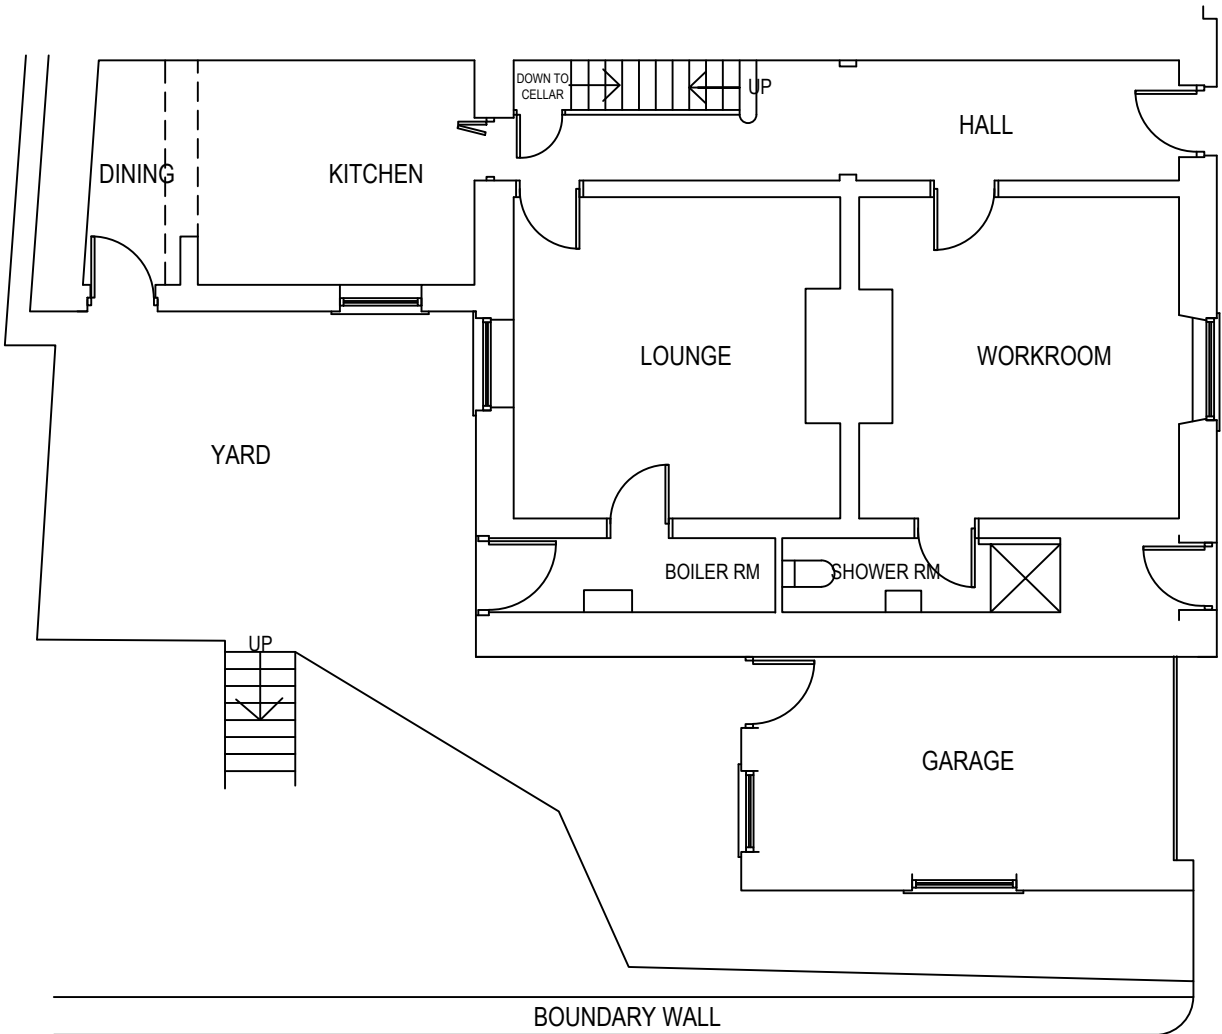

GROUND FLOOR PLAN

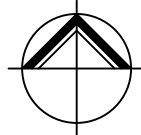

**NORTHERN
DESIGN
PARTNERSHIP**
Chartered Architects

THE CHAPEL
MILLMOOR ROAD
MELTHAM
HUDDERSFIELD HD9 5JU
TELEPHONE (01484) 854848
FAX (01484) 854949

CLIENT

MR AND MRS RYAN

PROJECT

25 HIGHTOWN LANE
HOLMFIRTH
HD9 3HY

DRAWING TITLE

PLANS AND ELEVATIONS AS
EXISTING

Rev.	Notes	Date	Drawn
*	*	*	*

SCALE

1:100 @ A1

11.18

PB

PROJECT No.	DRAWING No.	Rev.
1893	01	