

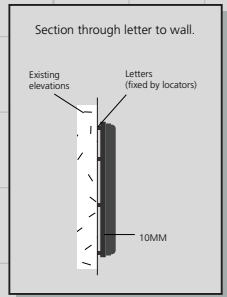




A ONE x new set of 10mm perspex letters with new signwritten logo.
Size 6.47m x 800mm. H.A.G 2.4m

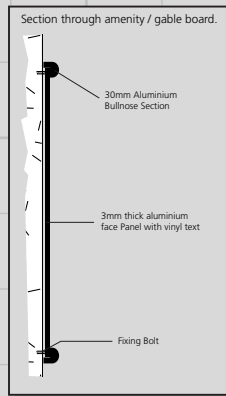


B TWO x new large amenity / gable signs.
Size 900mm x 1.2m. H.A.G 3.2m, 3.8m (gable).

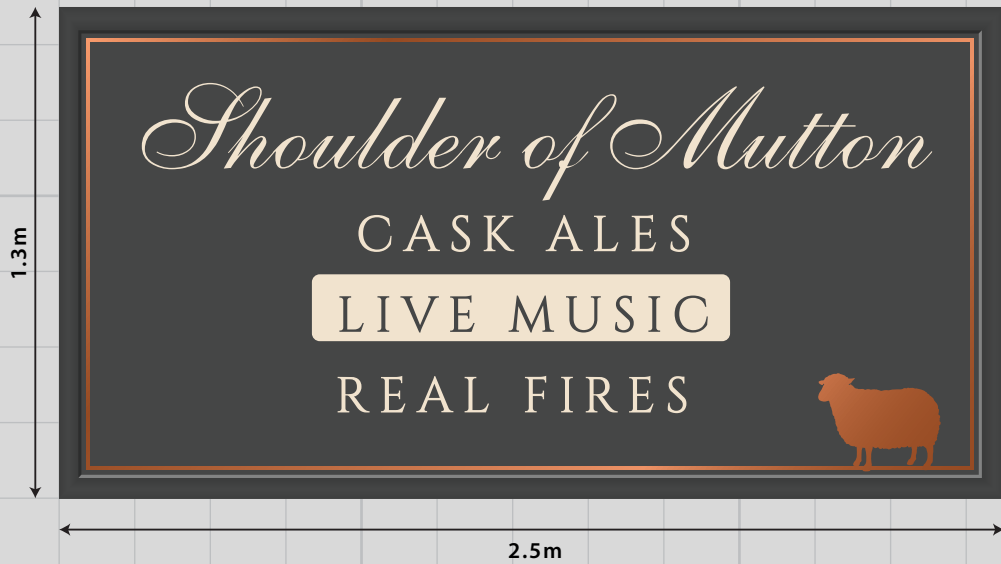

D ONE x new aluminium fret cut double sided pictorial with vinyl text, fixed to existing bracket, illuminated by new linolites.
Size 900mm x 1.2m H.A.G 2.8m

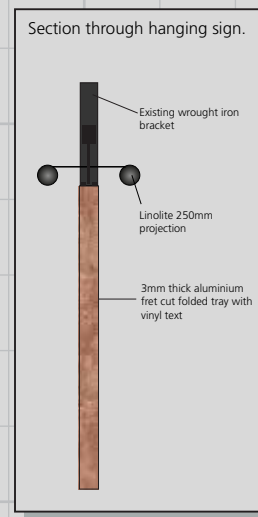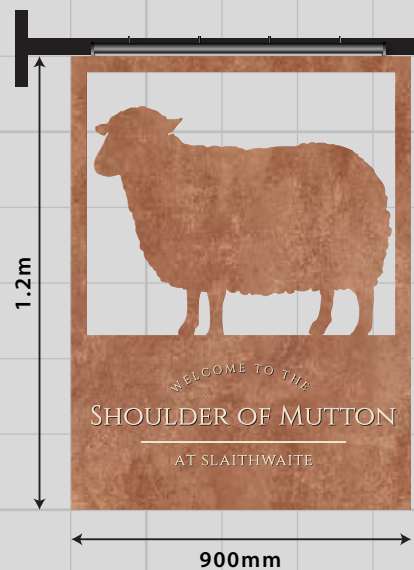

E ONE x new large amenity board with vinyl text.
Size 1.2m x 1.2m H.A.G 1m

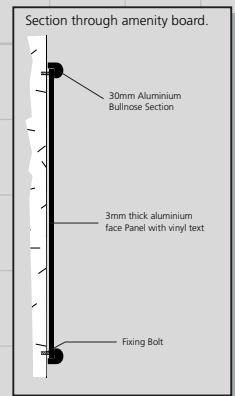


C ONE x set of 10mm perspex housename, signwritten secondary detail.
Size 2m x 975mm H.A.G 3m




H ELEVEN x new LED floodlights.
H.A.G 4.7m x 7, 4.2m x 2, 5.6m x 2.




G THREE x new lanterns.
H.A.G 2.3m.

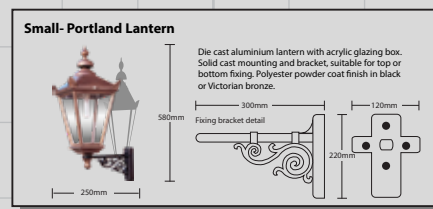


F THREE x new amenity boards with vinyl text.
Size 700mm x 1.1m H.A.G 1m

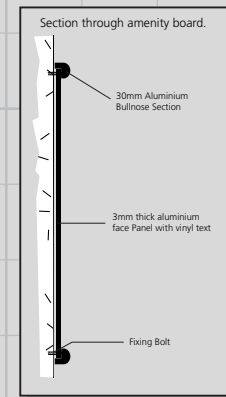

J ONE x new amenity board with vinyl text to fit blocked out window.
Size 700mm x 1.2m H.A.G 900mm

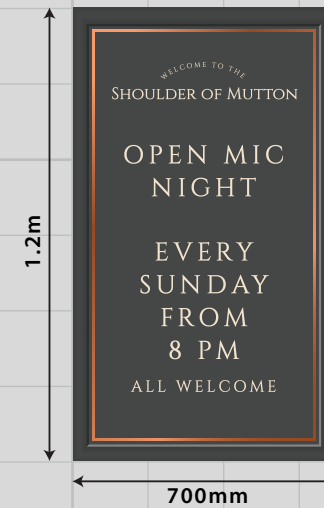

SIGN COLOURS:
COPPER FINISH
BLACK
RAL 7015
BS 10 C 31

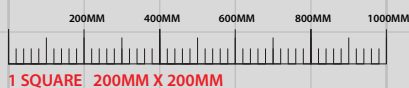

1:20 @ A3

srsigns
Limited

SHOULDER OF MUTTON . SLAITHWAITE. STAR 27.3.19. 12390-planning AH

PRINTED COLOURS MAY NOT SHOW TRUE REPRESENTATION

THIS DRAWING SHOULD NOT BE REPRODUCED UNLESS BY EXPLICIT CONSENT

SR SIGNS LIMITED: 0113 2798266 sales@sr-signs.co.uk