


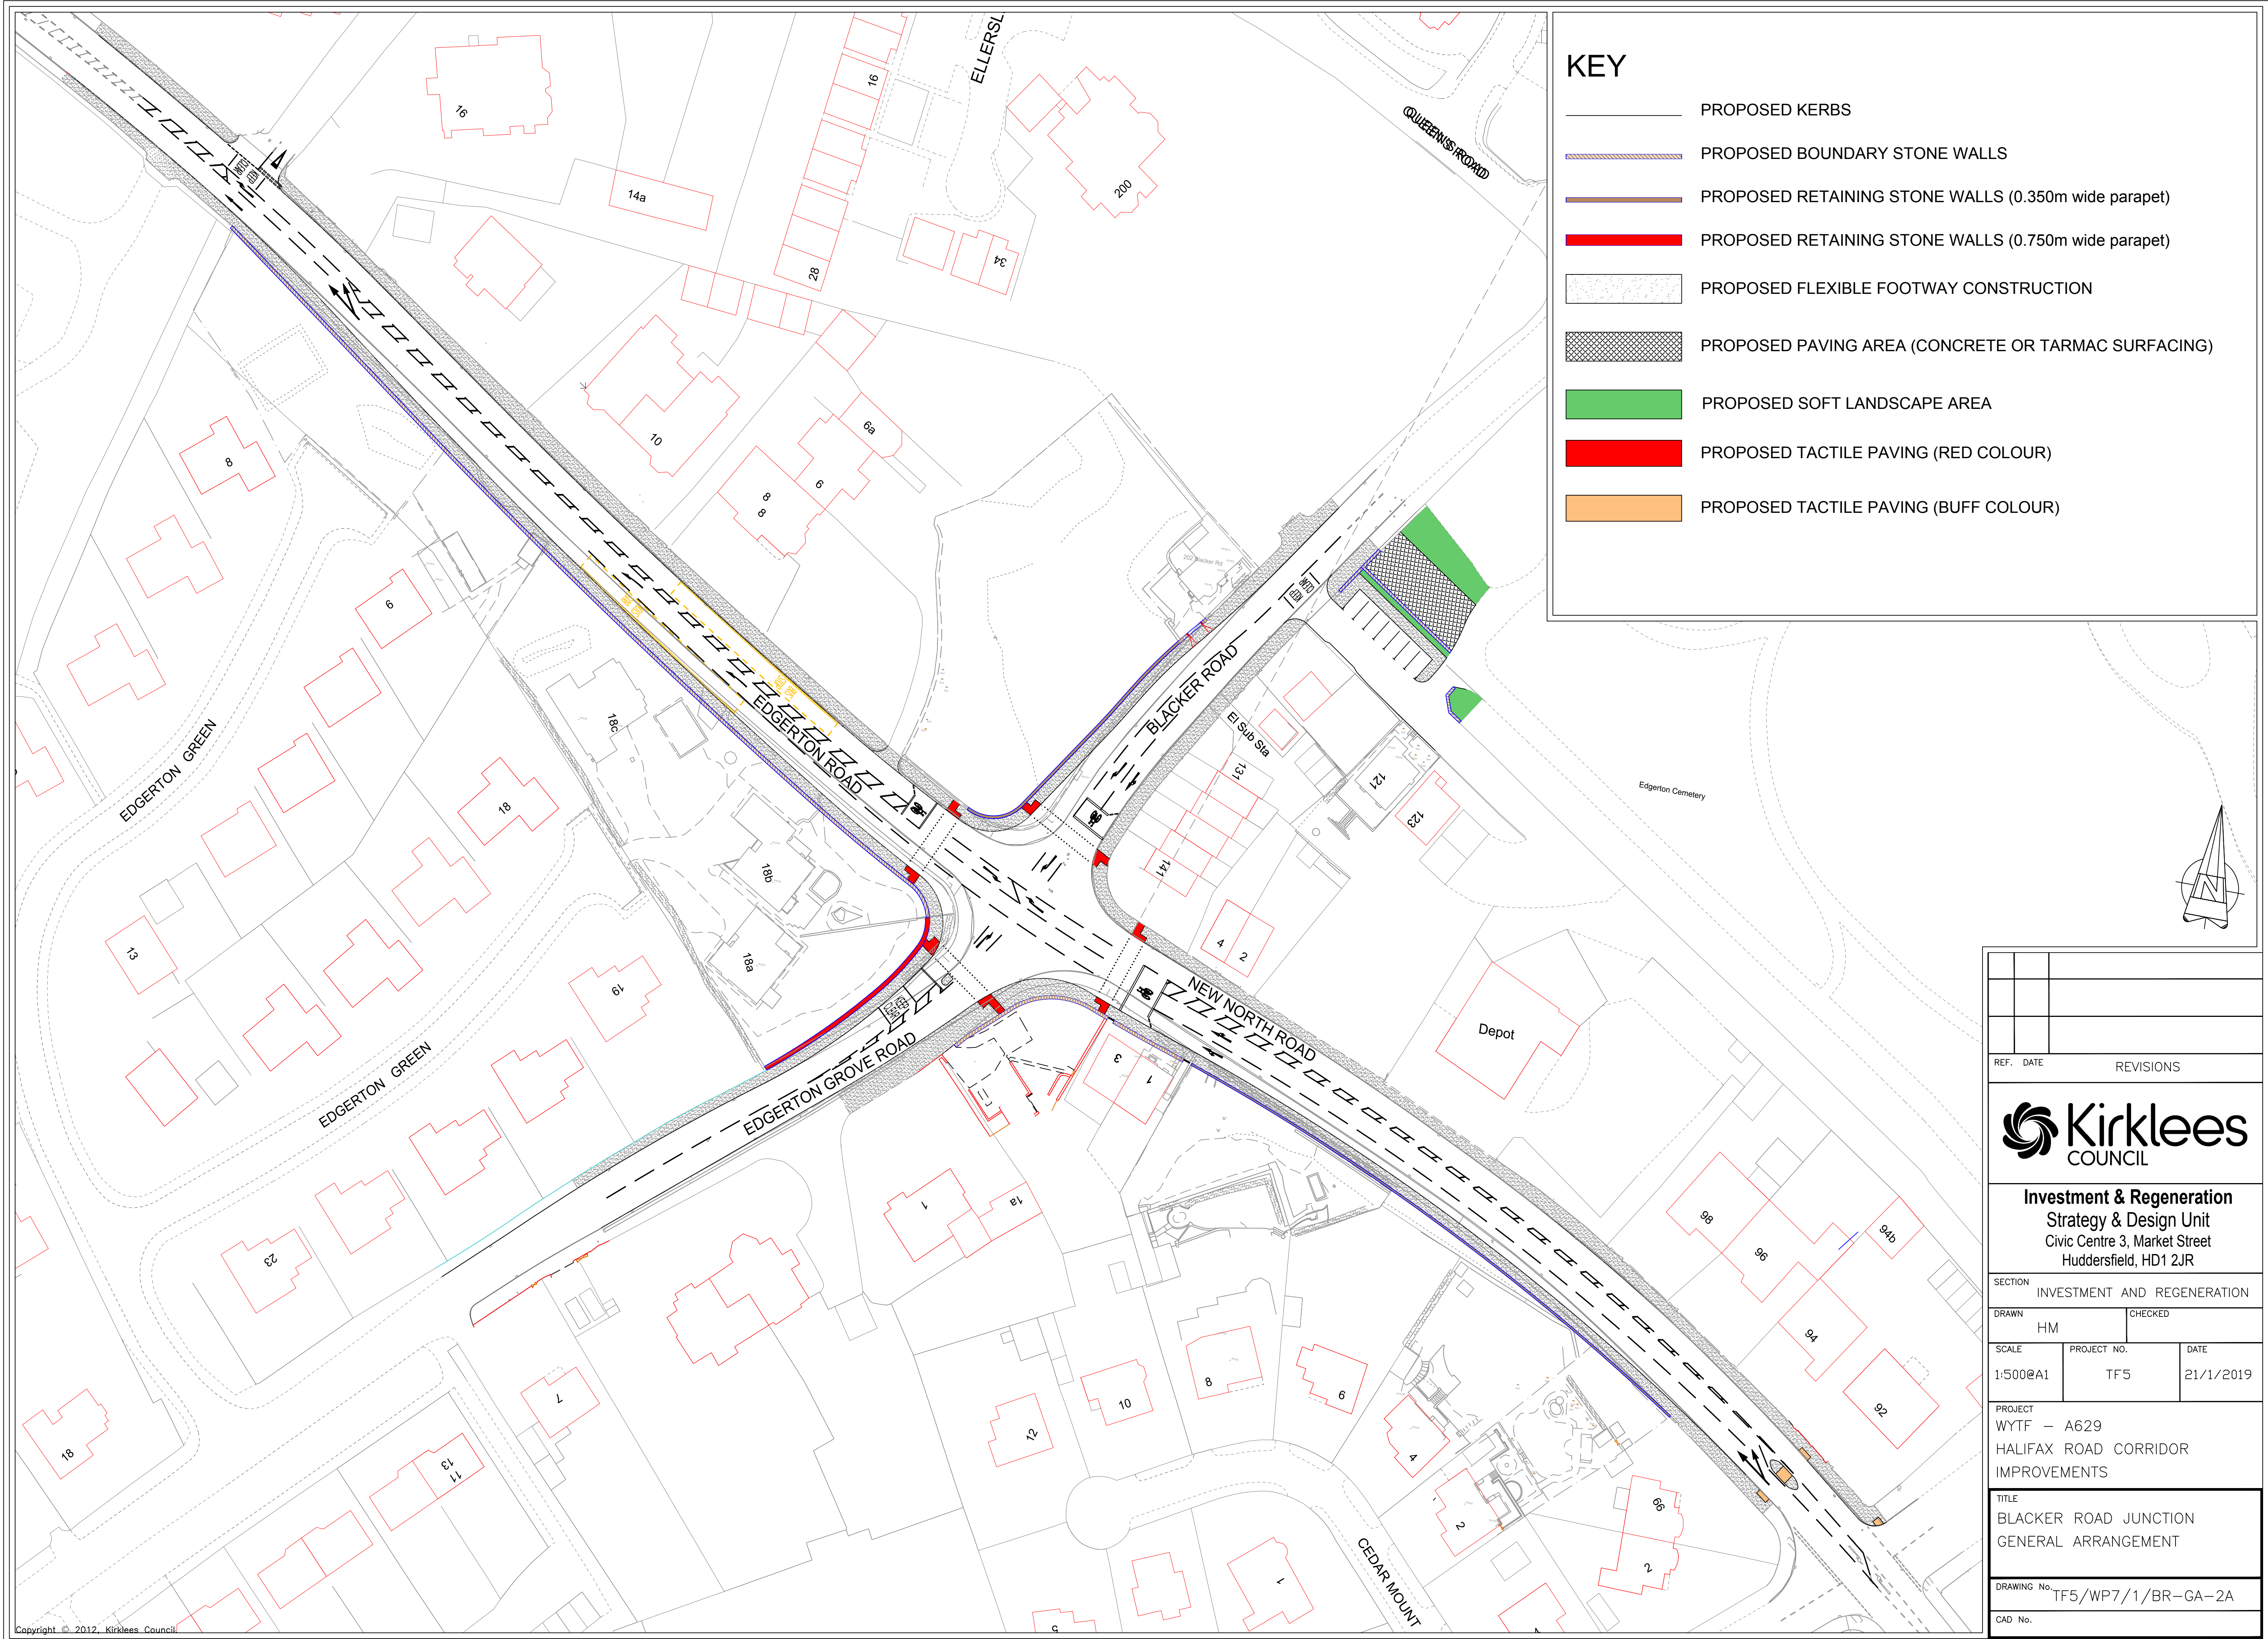

KEY

- PROPOSED KERBS
- PROPOSED BOUNDARY STONE WALLS
- PROPOSED RETAINING STONE WALLS (0.350m wide parapet)
- PROPOSED RETAINING STONE WALLS (0.750m wide parapet)
- PROPOSED FLEXIBLE FOOTWAY CONSTRUCTION
- PROPOSED PAVING AREA (CONCRETE OR TARMAC SURFACING)
- PROPOSED SOFT LANDSCAPE AREA
- PROPOSED TACTILE PAVING (RED COLOUR)
- PROPOSED TACTILE PAVING (BUFF COLOUR)

REF.			DATE			REVISIONS		
 Kirklees COUNCIL								
Investment & Regeneration Strategy & Design Unit Civic Centre 3, Market Street Huddersfield, HD1 2JR								
SECTION INVESTMENT AND REGENERATION								
DRAWN HM			CHECKED					
SCALE 1:500@A1		PROJECT NO. TF5		DATE 21/1/2019				
PROJECT WYTF – A629 HALIFAX ROAD CORRIDOR IMPROVEMENTS								
TITLE BLACKER ROAD JUNCTION GENERAL ARRANGEMENT								
DRAWING No. TF5/WP7/1/BR-GA-2A								
CAD No.								