


THE FRONT WALL &
CONCRETE HEDGE REMOVED
& 9m WIDE CARPARK
AREA FORMED IN
BRICK PAVING.
A RAISED EDGE
CREATED AT BOUNDARY
EDGE TO PREVENT
SURFACE WATER
INGRESS OFF
UNMADE ROAD.

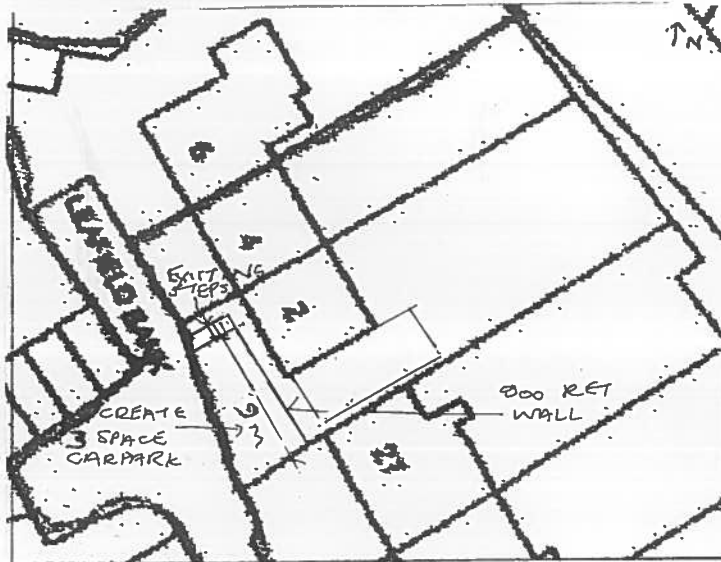

SITE 1.500

EXISTING

1.50