
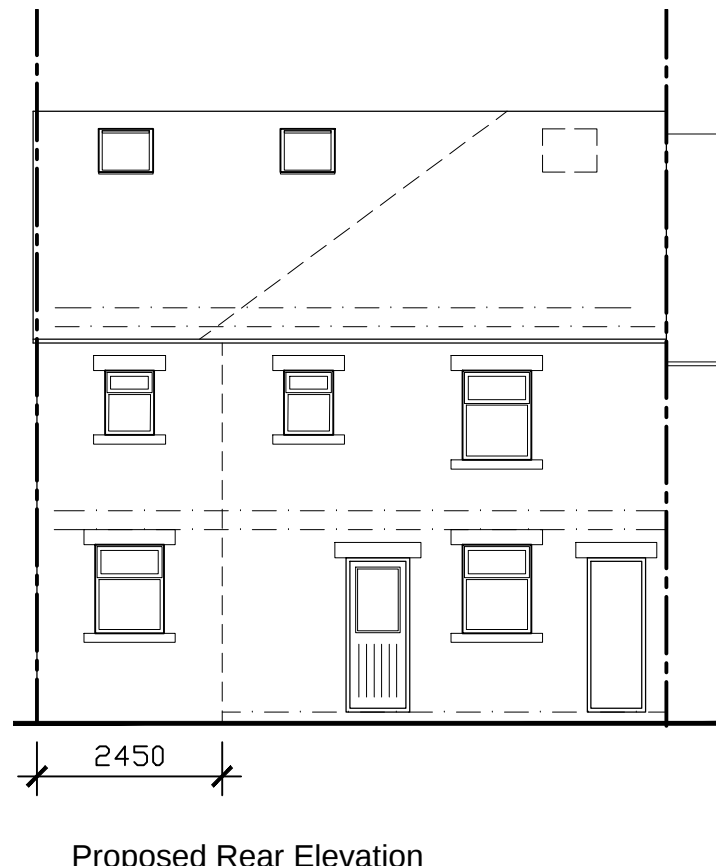
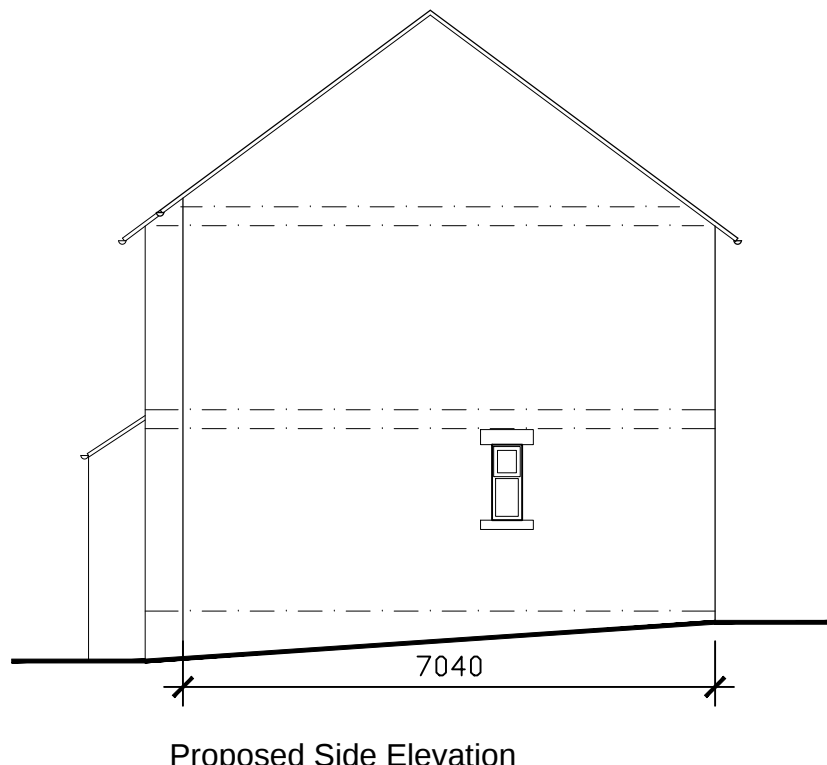
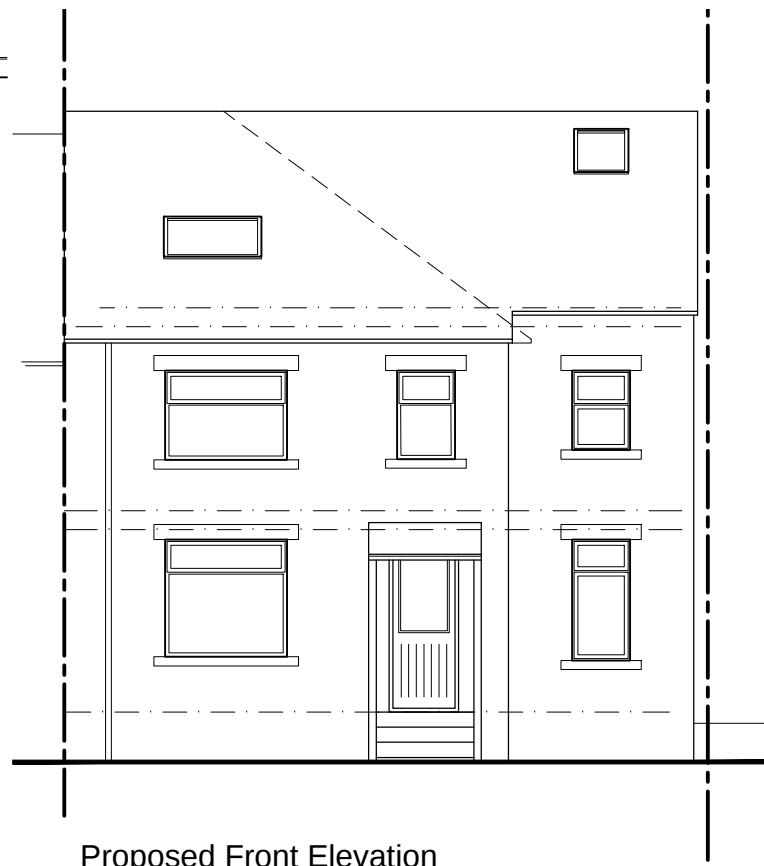
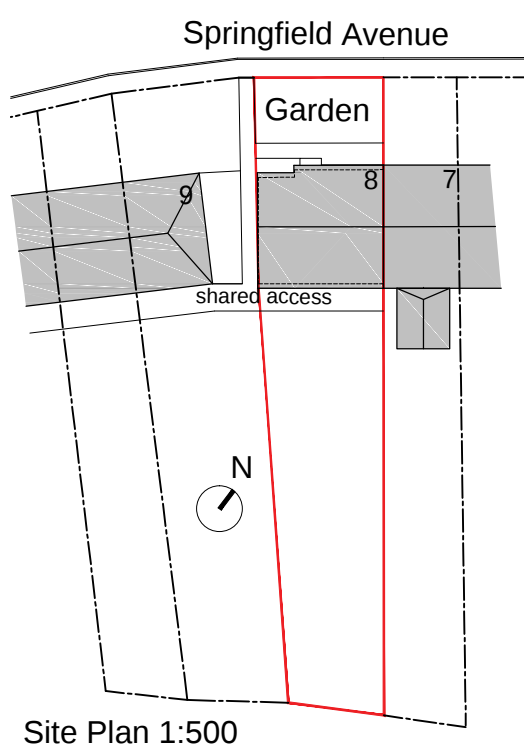
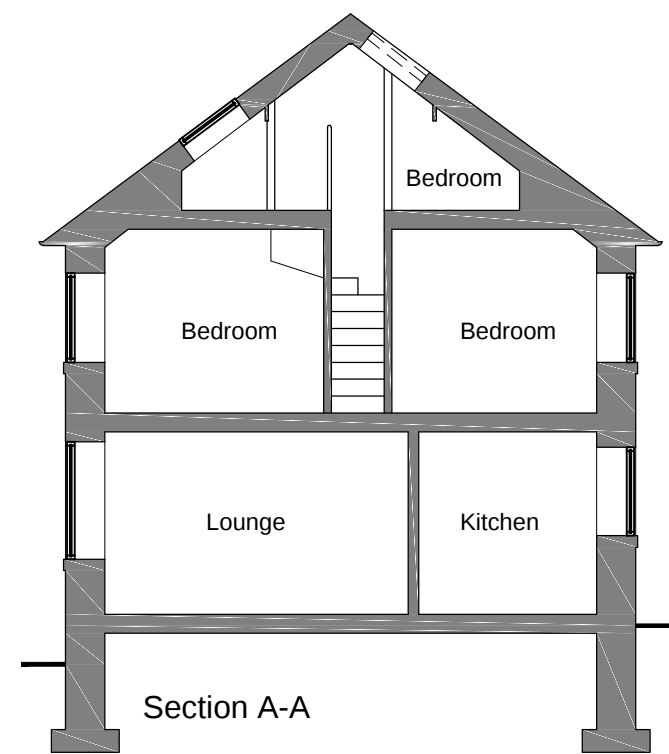
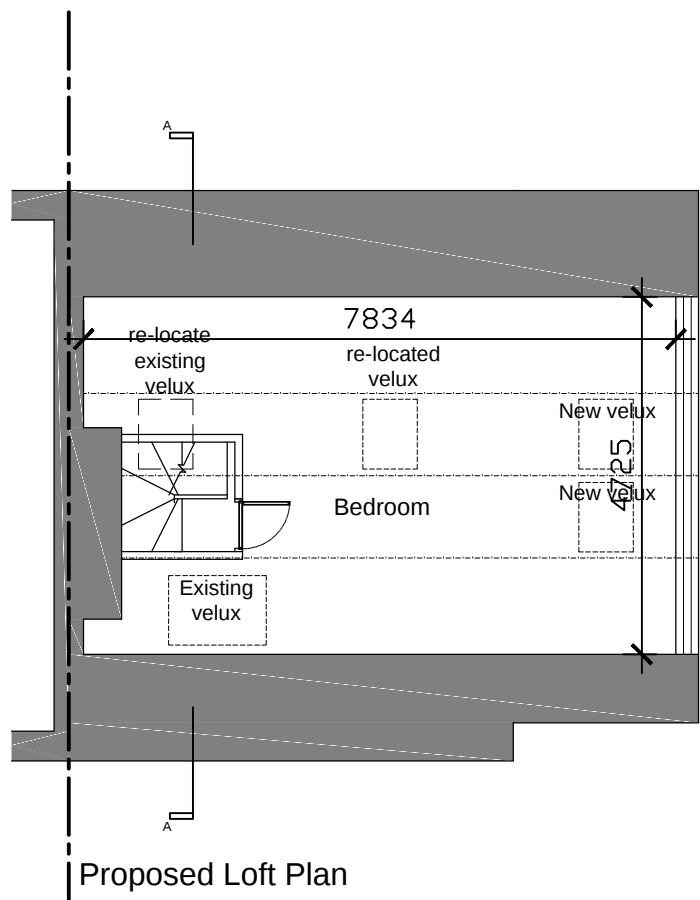
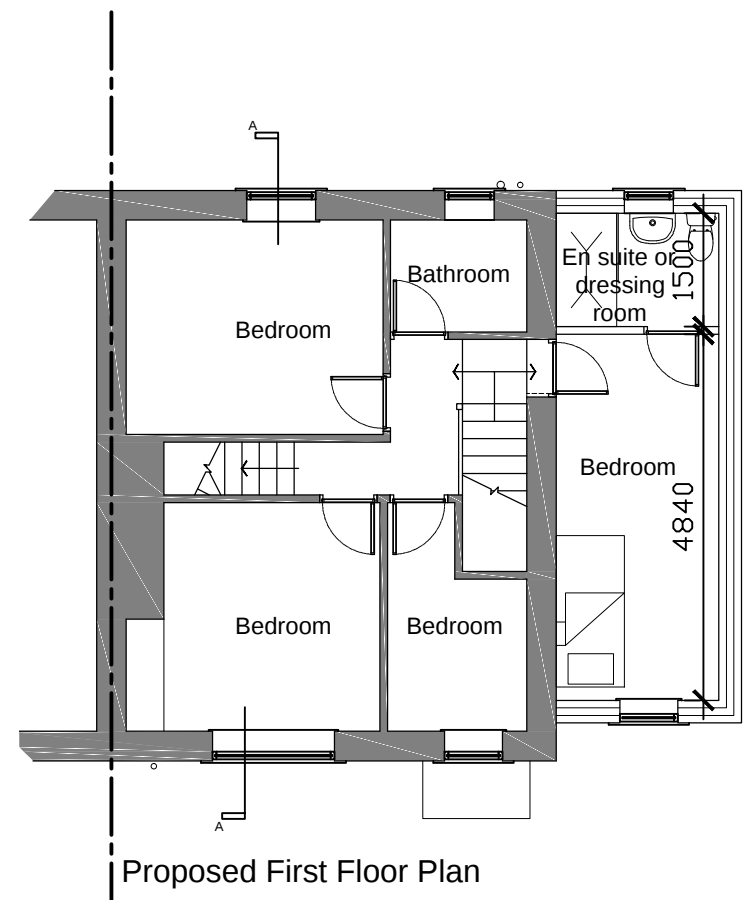


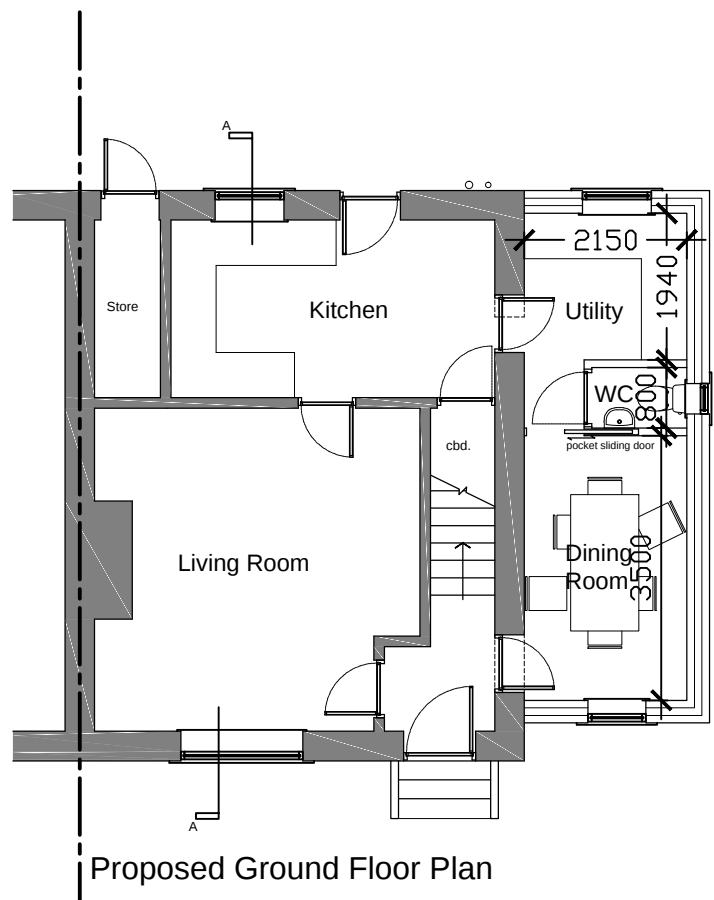

- NOTES
- Do not scale from this drawing.
 - This drawing is copyright.
 - All dimensions to be checked on site prior to the order or manufacture of any goods.

Materials:
 Walls - coursed natural stone to match existing
 Roof - Slates to match existing
 Windows - UPVC to match existing