


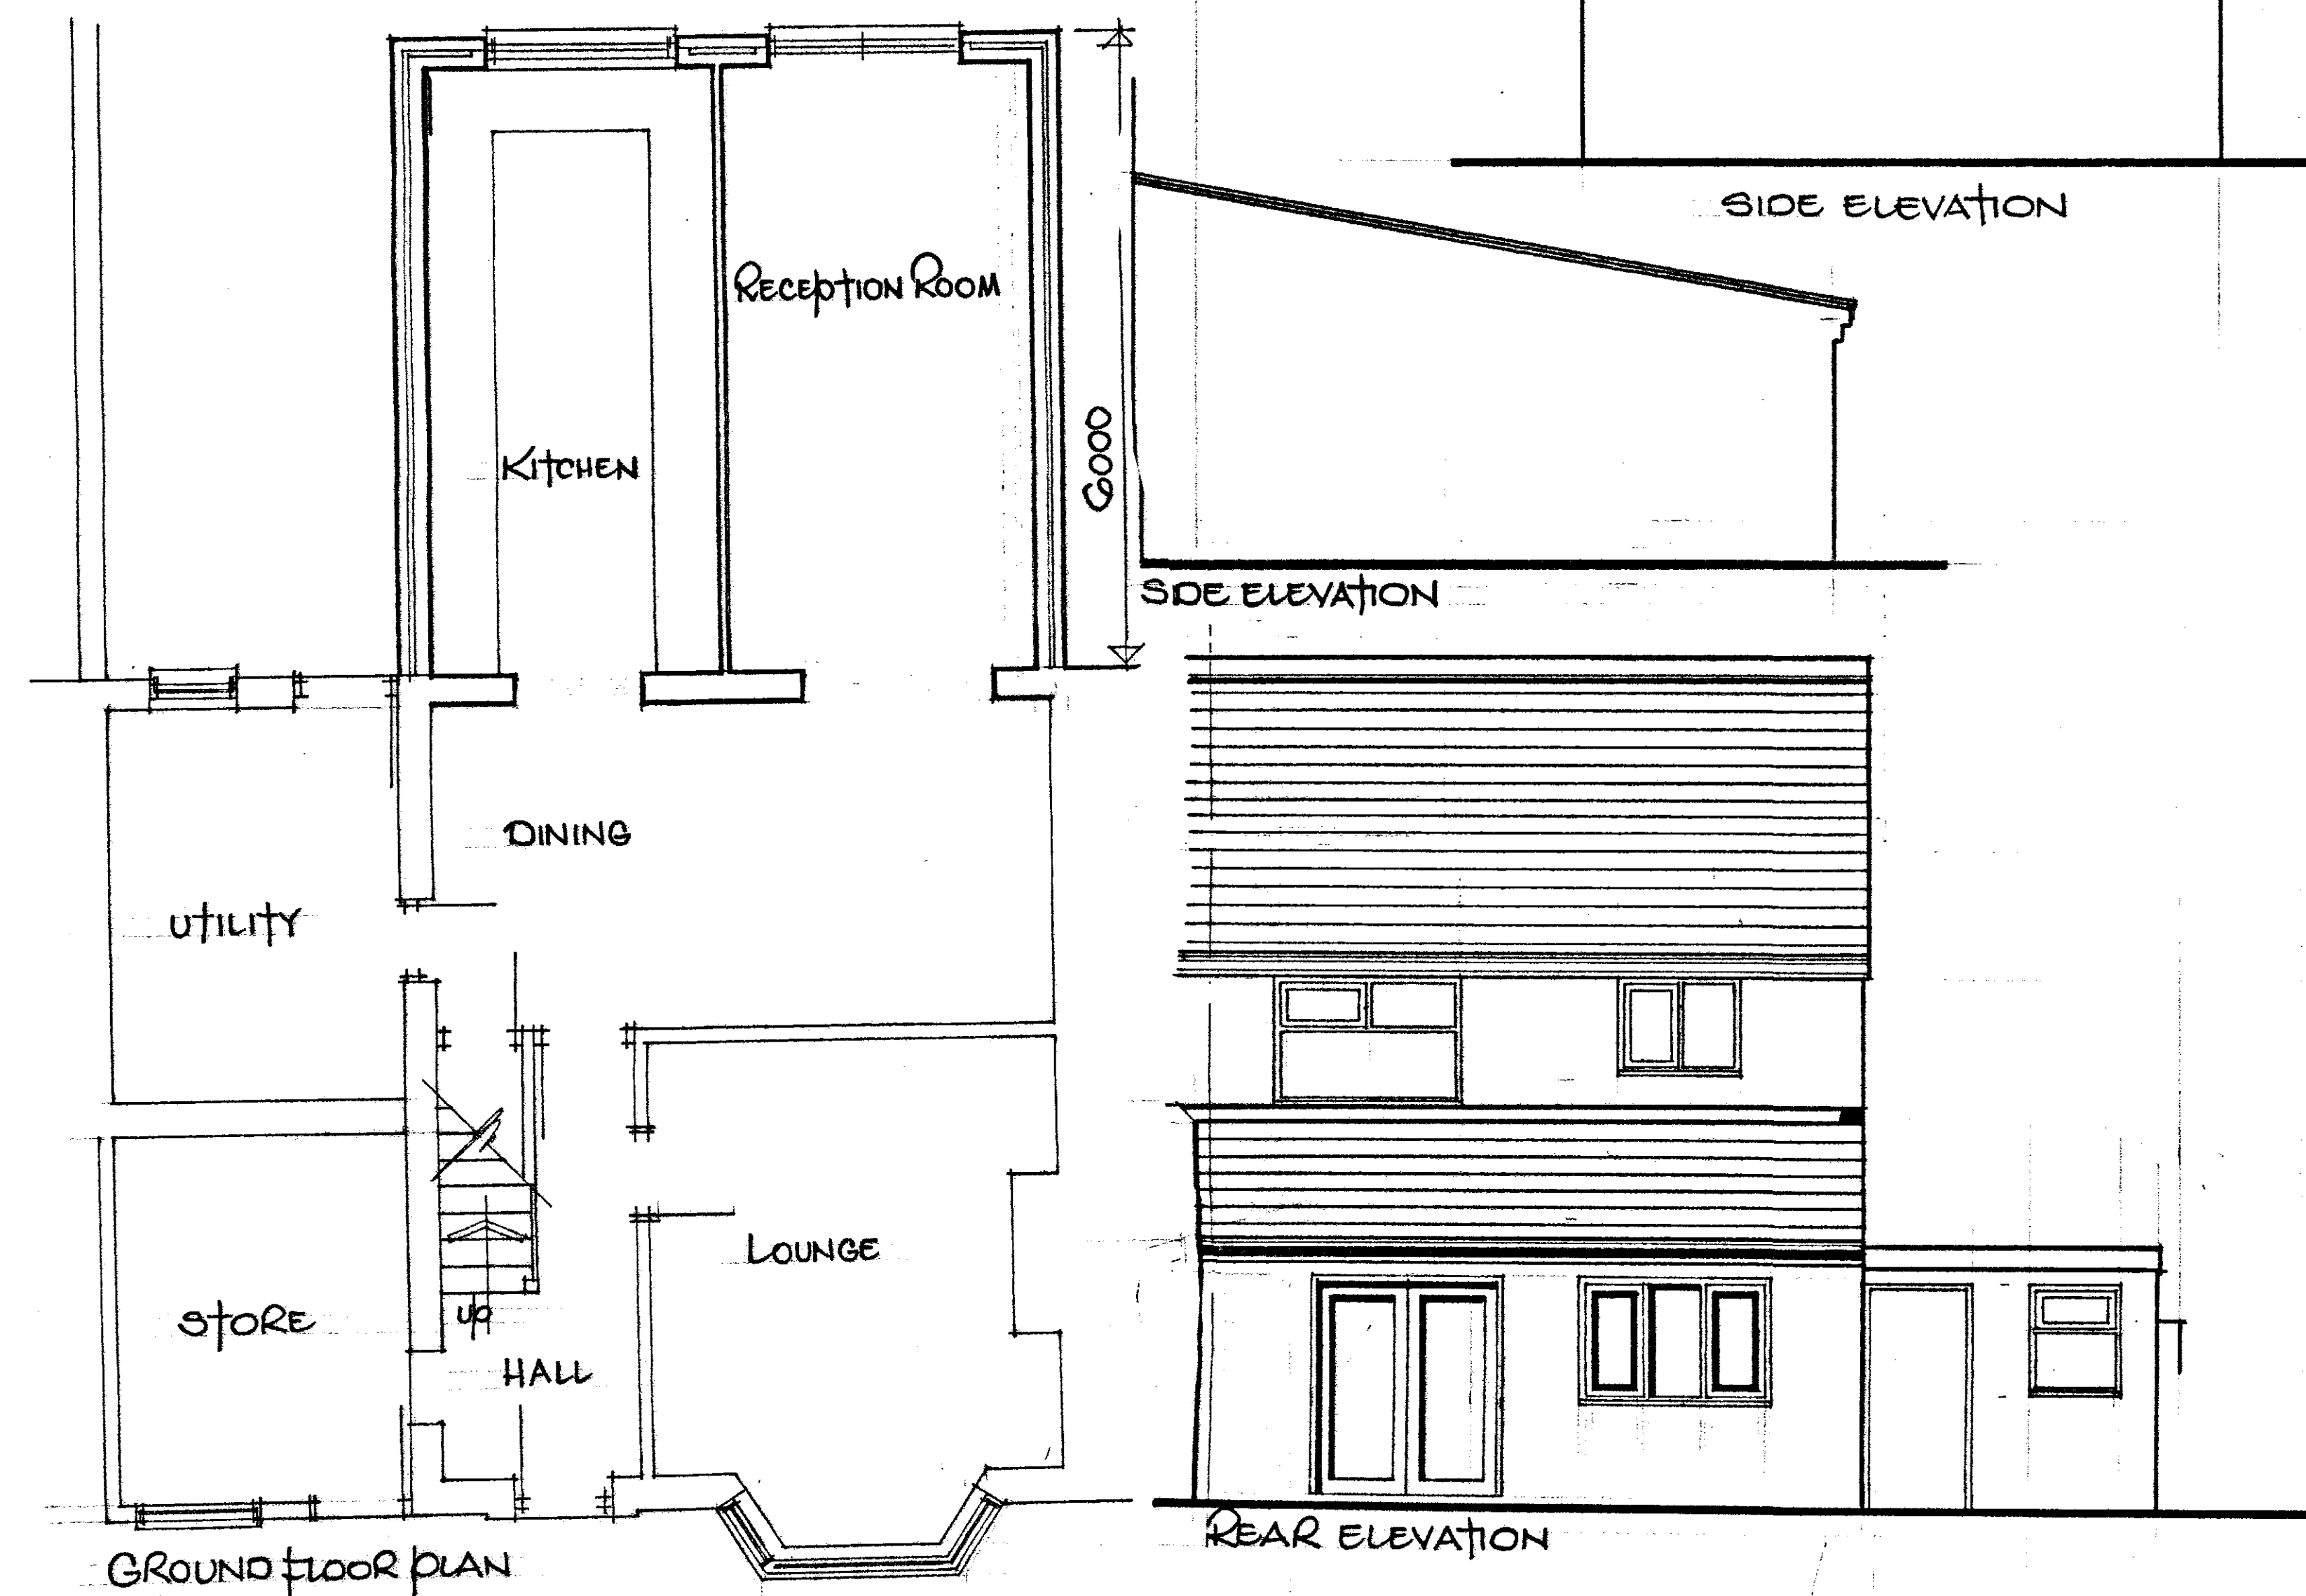

MOHAMMED ARIF
20, LEE ROAD, RAVENSTHORPE, DEWSBURY, W13 3AX

SCALE 1:50

APRIL, 2019