
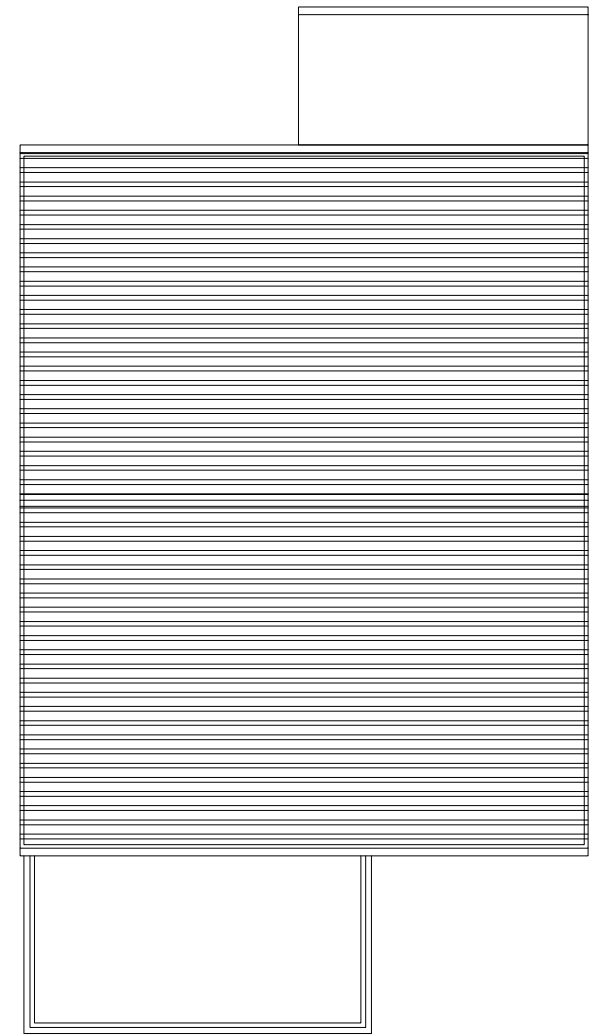
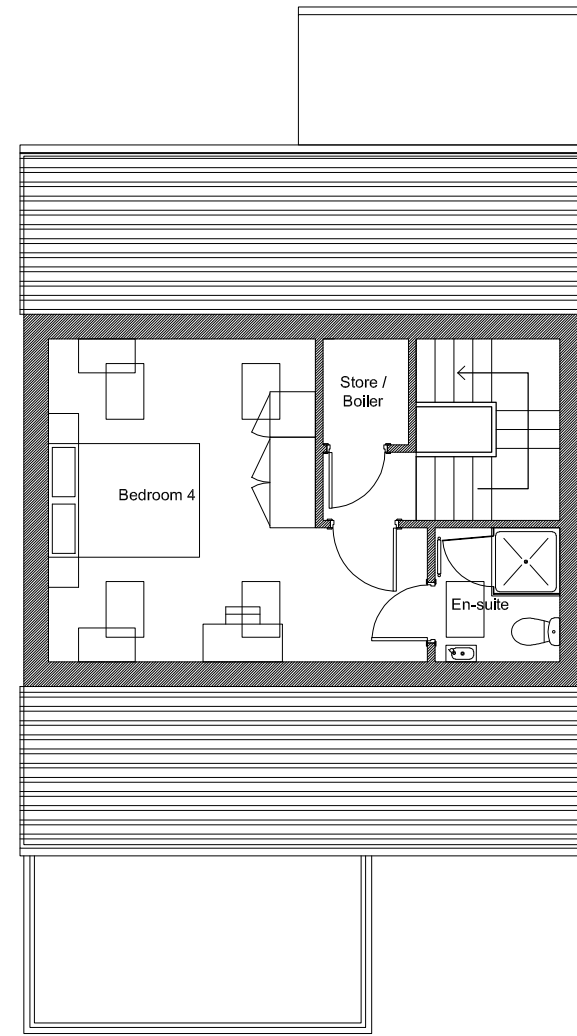
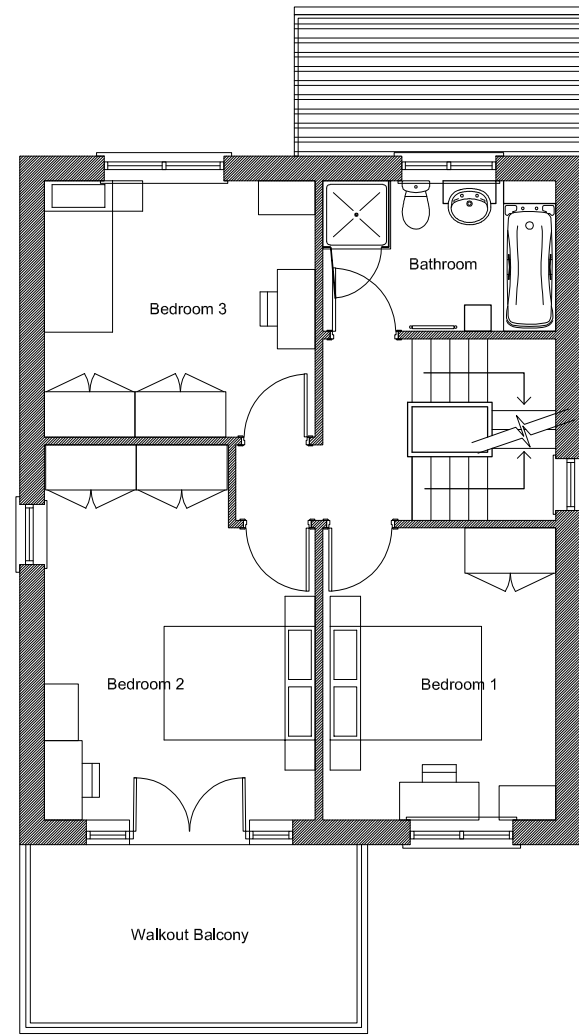


This drawing is copyright and may not be reproduced in whole or part without written authority. Do not scale off this drawing.

THIS DRAWING IS FOR PLANNING PERMISSION ONLY.

SCHEDULE OF MATERIALS

ROOF TILES TO BE ARTIFICIAL STONE SLATES.
 WALLS TO BE ARTIFICIAL STONEMWORK.
 WINDOWS & DOORS TO BE U-PVC WOOD AFFECT EXTERNALLY & WHITE INTERNALLY.
 ALUMINIUM BI-FOLDING DOORS COLOUR DARK GREY.
 GUTTERS, R.W.P'S & S.V.P TO BE PLASTIC.

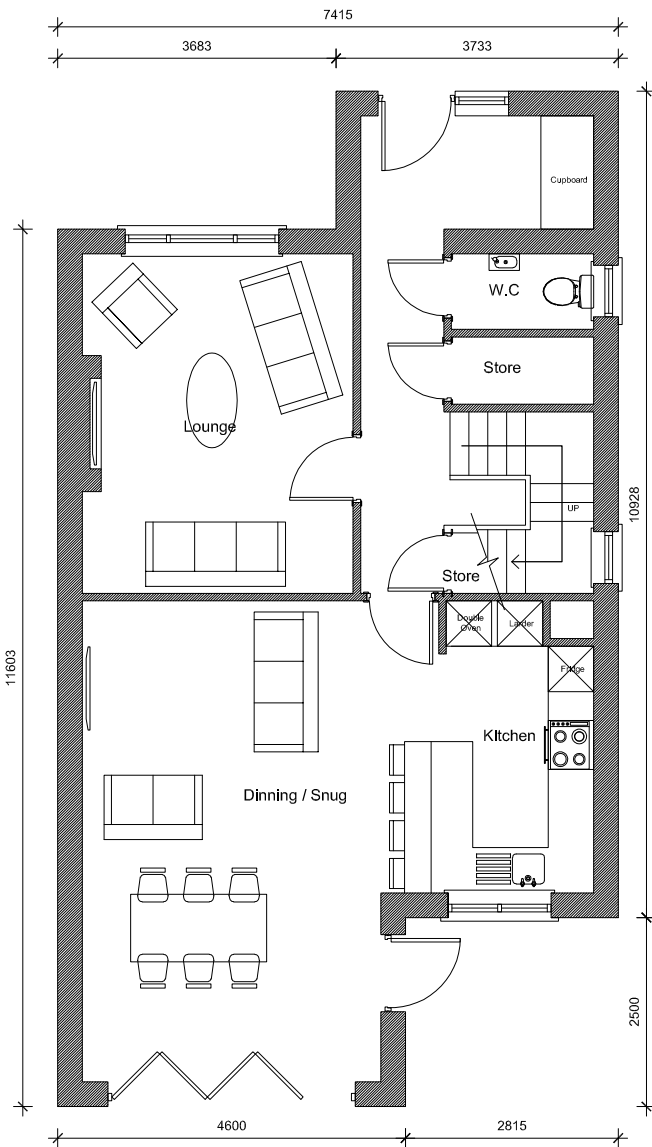

LIVERSEDGE

PROJECT		
PROPOSED DEVELOPMENT AT THE SHEARS PUBLIC HOUSE HALIFAX ROAD LIVERSEDGE		
CLIENT		
MR A MITCHELL		
TITLE		
PROPOSED FLOOR PLANS PLOTS 2 & 4		
JOB NO	DRAWING NO	REVISION
1075	103	-
DATE	SCALE	DRAWN
JAN 19	1:100	J.N.K
CAD FILE REFERENCE		