

This drawing is copyright and may not be reproduced in whole or part without written authority. Do not scale off this drawing.


THIS DRAWING IS FOR PLANNING PERMISSION ONLY.

SCHEDULE OF MATERIALS


ROOF TILES TO BE ARTIFICIAL STONE SLATES.
 WALLS TO BE ARTIFICIAL STONEMWORK.
 WINDOWS & DOORS TO BE U-PVC WOOD AFFECT EXTERNALLY & WHITE INTERNALLY.
 ALUMINIUM BI-FOLDING DOORS COLOUR DARK GREY.
 GUTTERS, R.W.P'S & S.V.P TO BE PLASTIC.




PROPOSED FRONT ELEVATION

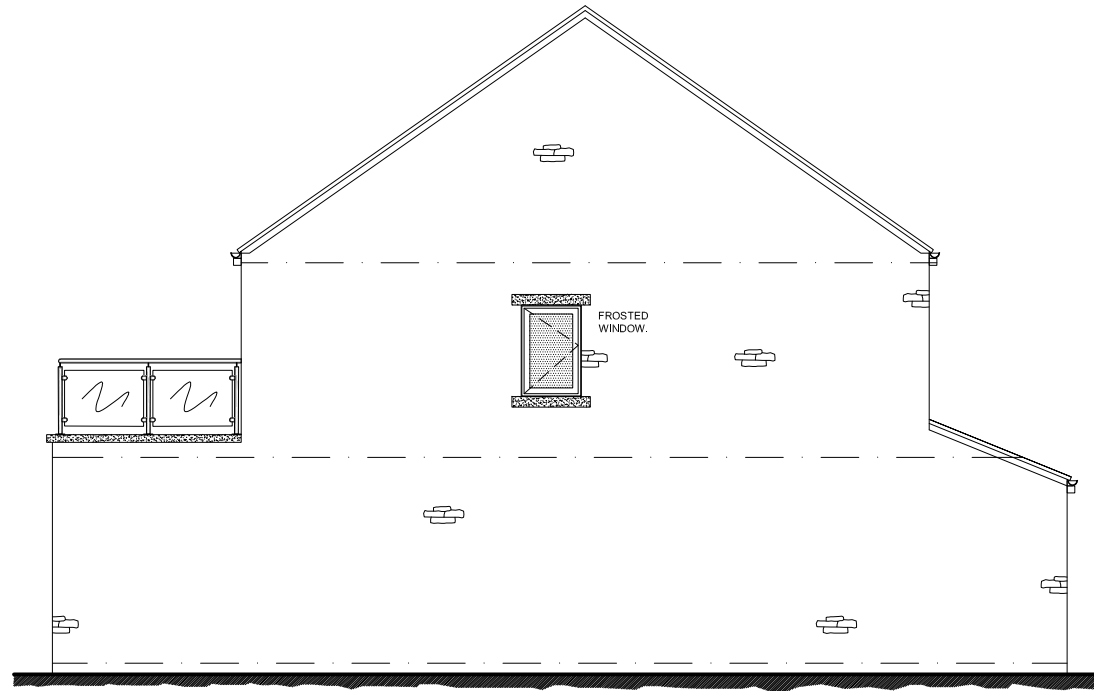

PROPOSED SIDE ELEVATION

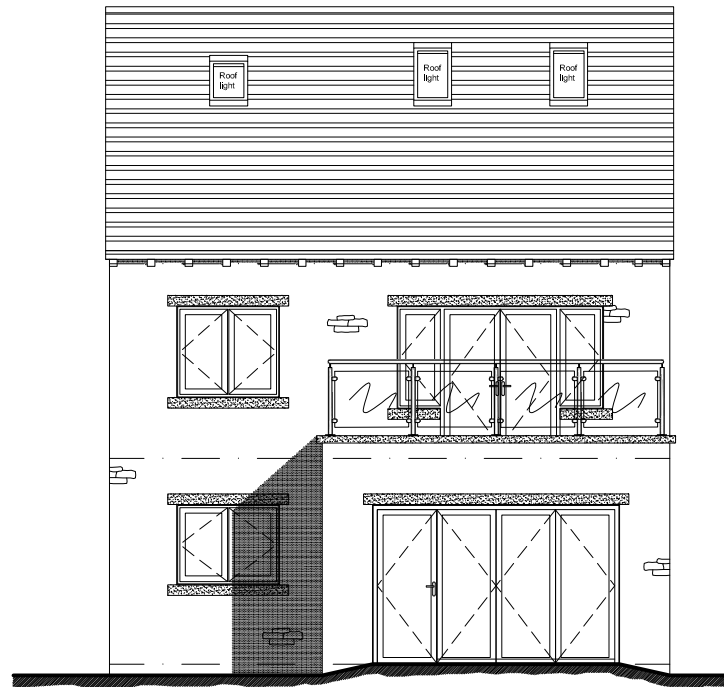

PROPOSED REAR ELEVATION

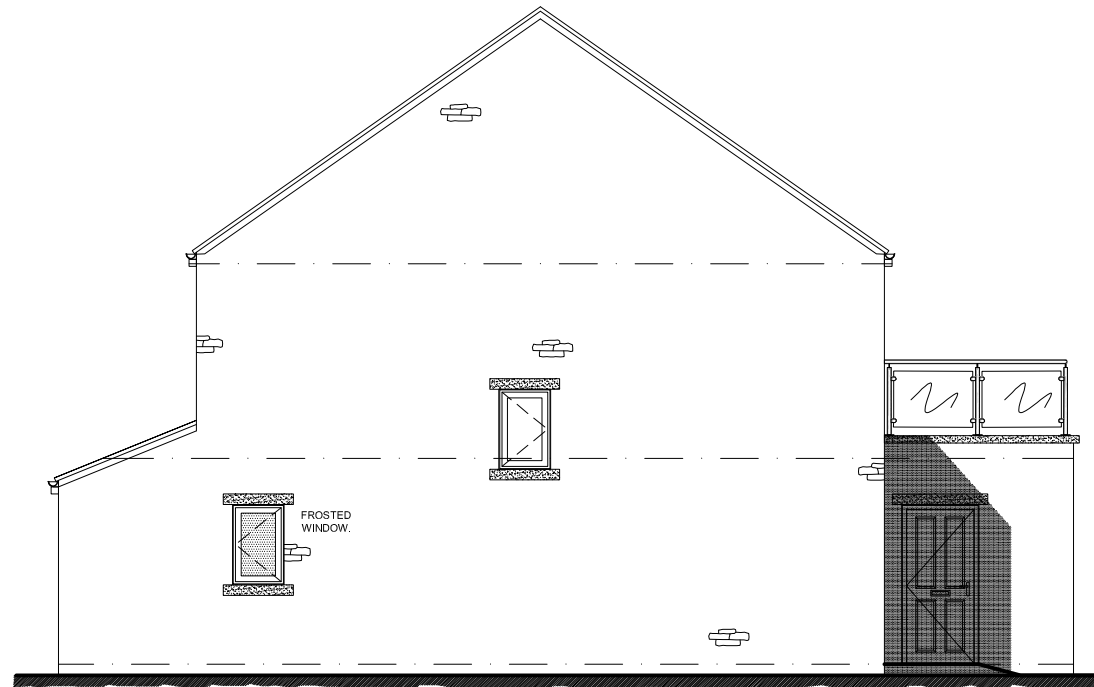

PROPOSED SIDE ELEVATION

LIVERSEDGE

PROJECT
 PROPOSED DEVELOPMENT
 AT
 THE SHEARS PUBLIC HOUSE
 HALIFAX ROAD
 LIVERSEDGE

CLIENT
 MR A MITCHELL

TITLE
 PROPOSED ELEVATIONS - PLOTS 1 & 3

JOB NO	DRAWING NO	REVISION
1075	104	-
DATE	SCALE	DRAWN
JAN 19	1:100	J.N.K

CAD FILE REFERENCE