




Front Elevation

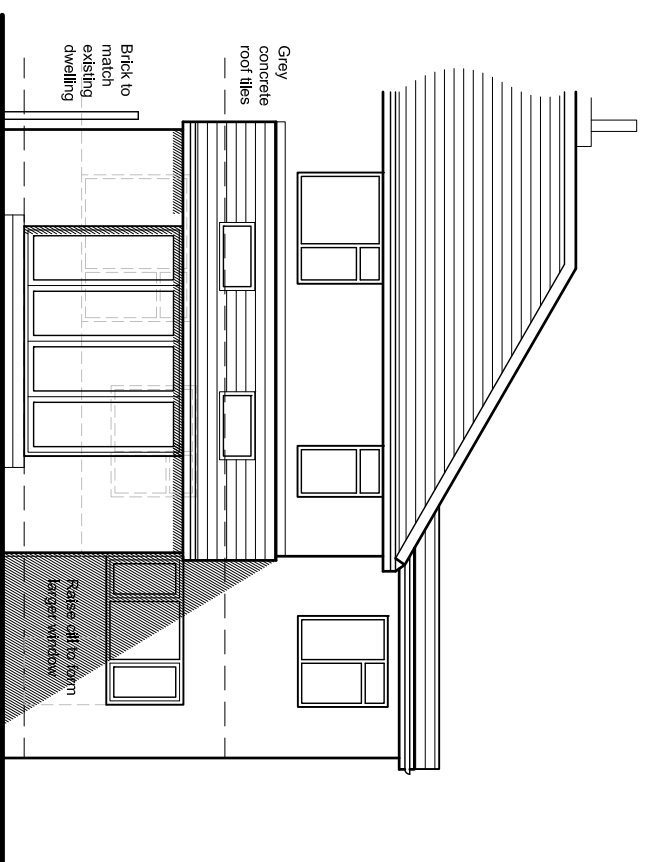


Rear Elevation

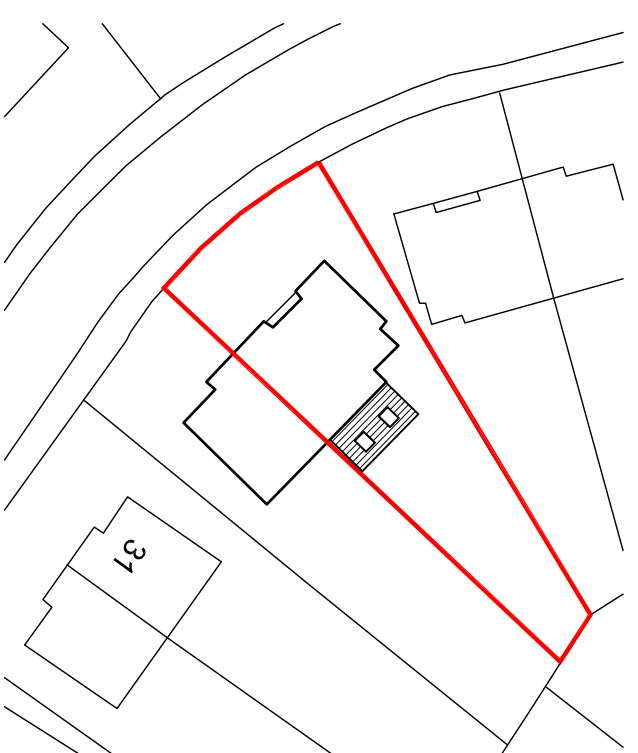


Block Plan - 1:500

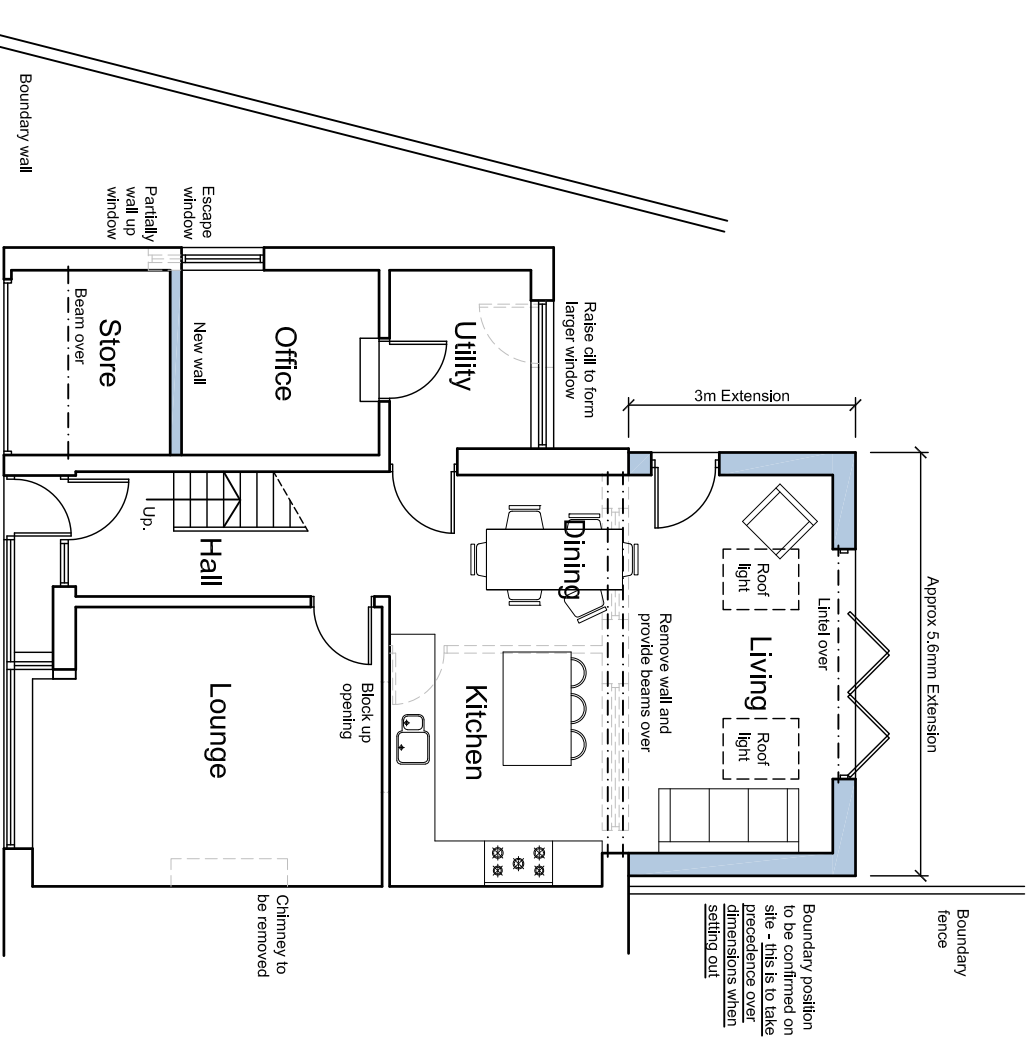


Ground Floor Plan

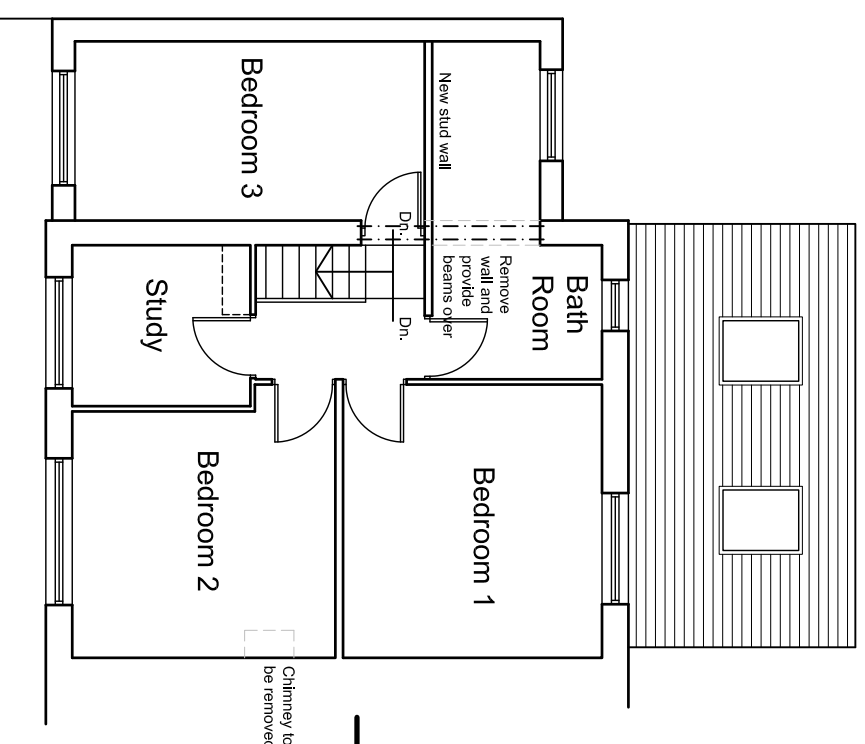

First Floor Plan

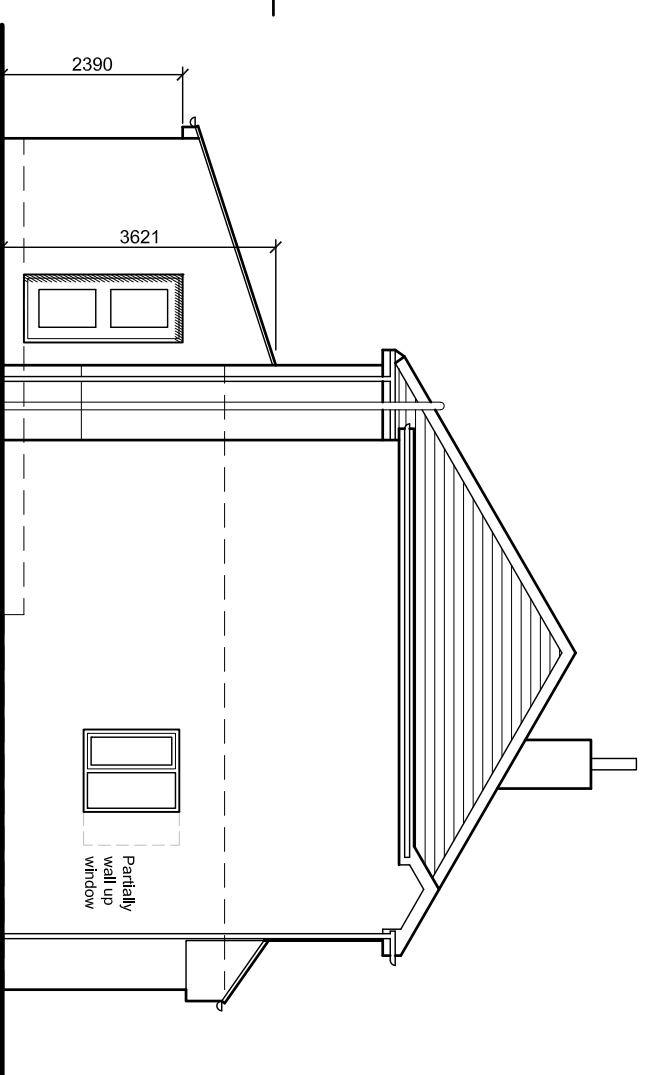

Side Elevation

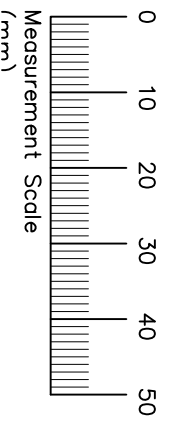

Revisions	09.04.19
Rev A: Client amendments	
Project:	
Extensions and Alterations	
at 27 Deer Croft	
Salendine Nook	
HD3 3SG	
for Mr. A. Gunning	
Proposed Plans & Block Plan	
Date	March 2019
Scales	1:100 @ A3
Drawing No.	1914-02A