



NOTES:


1. THIS DRAWING TO BE READ IN CONJUNCTION WITH ALL OTHER SCHEME DRAWINGS

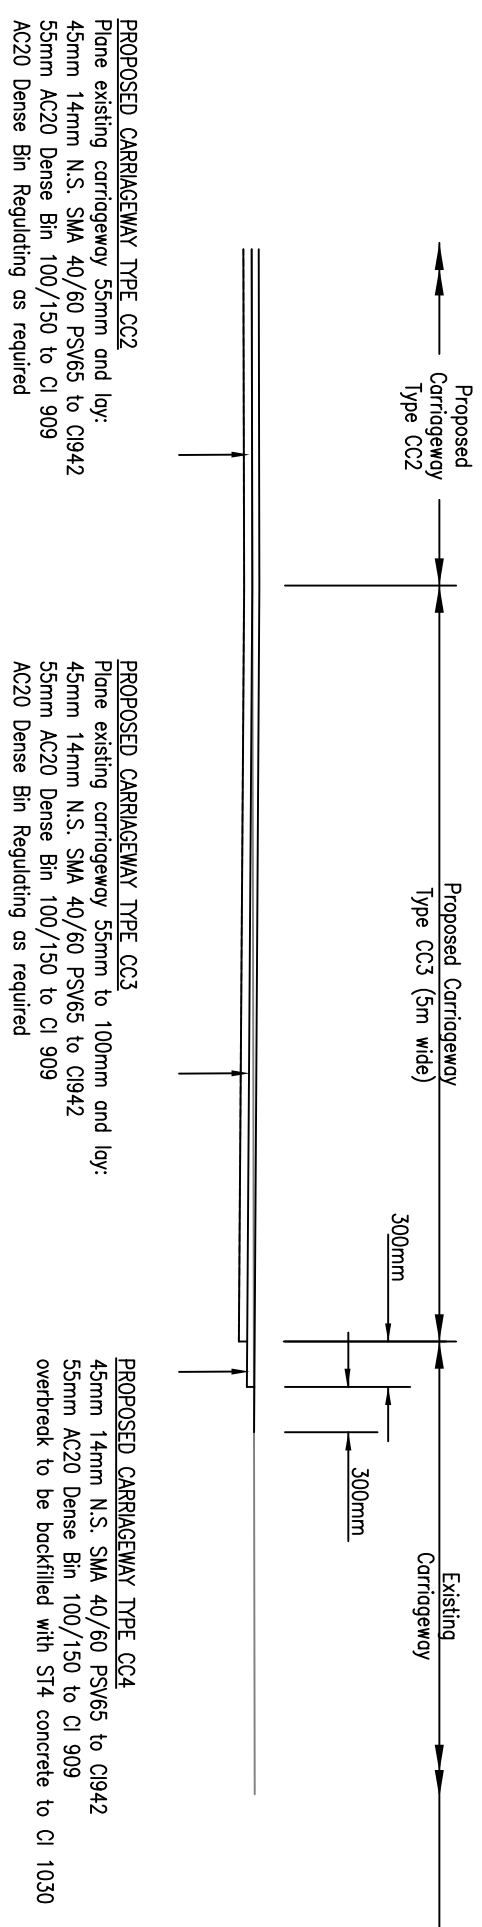


Typical Section A - A Corrigewy tie-in

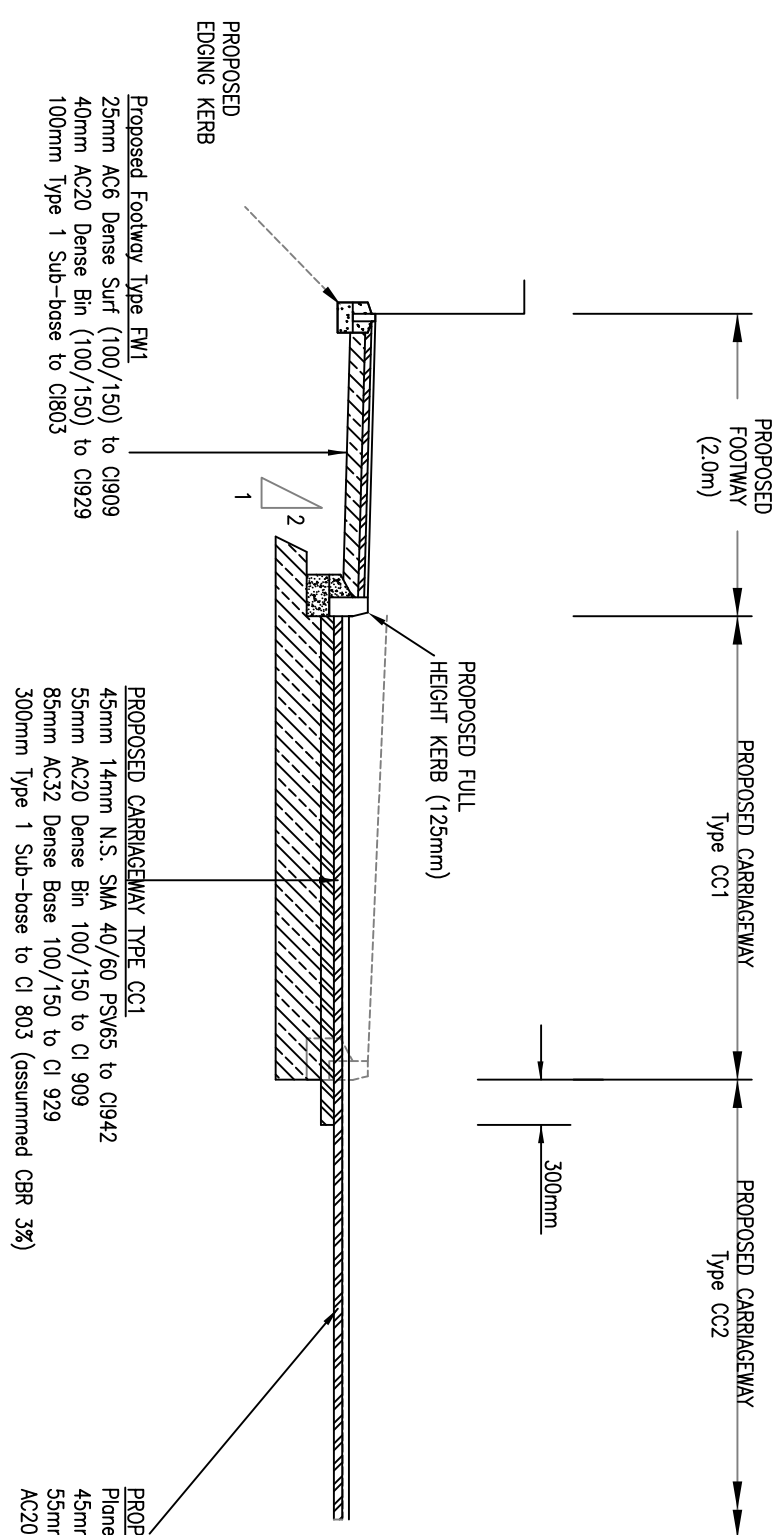


Typical Section C - C (based on CH18)

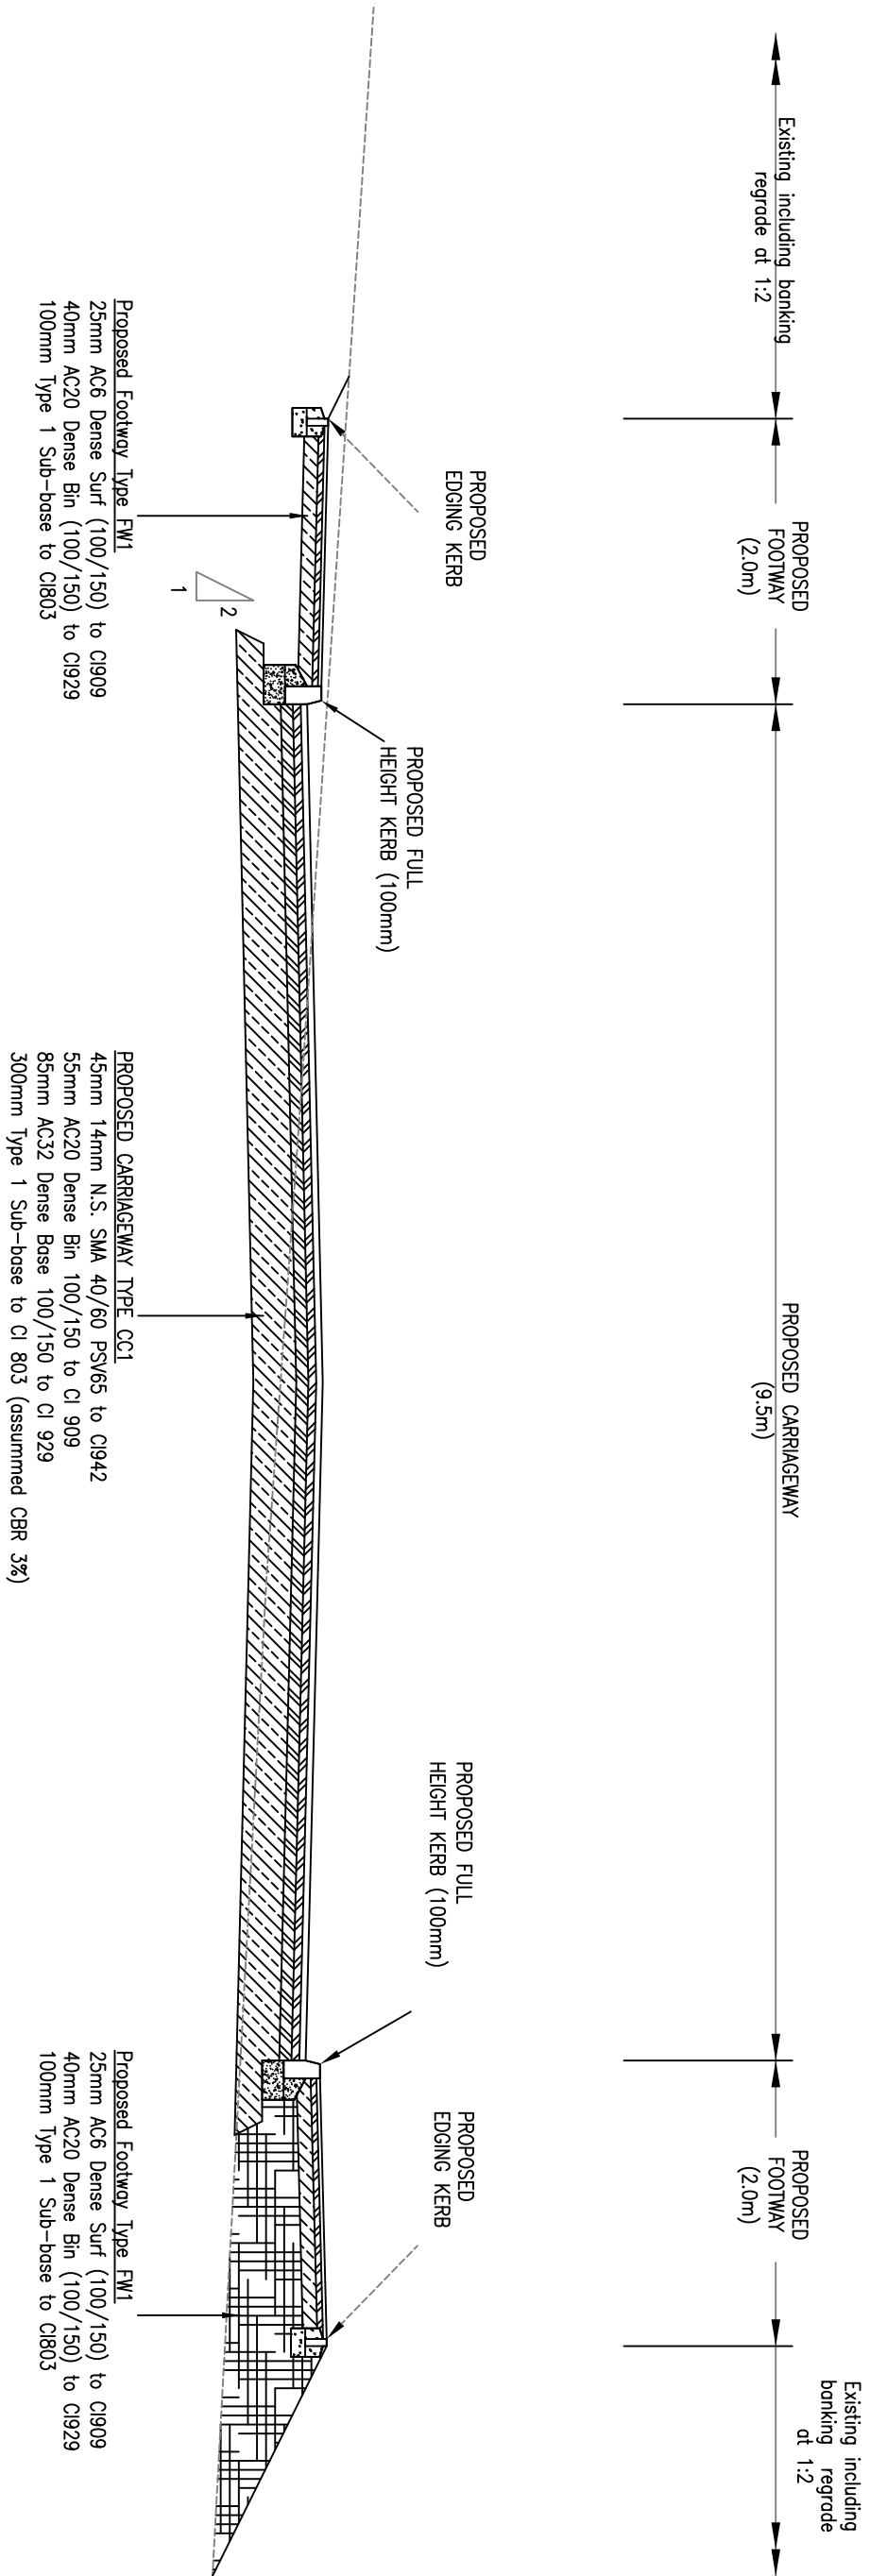


Typical Section E-E (based on CH14)

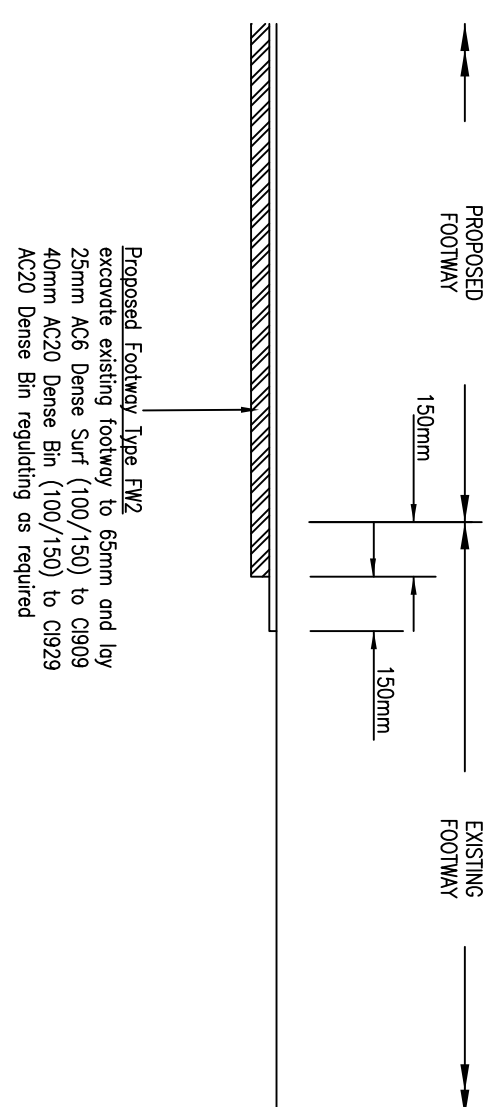

Typical Section B-B Footway Tie-in

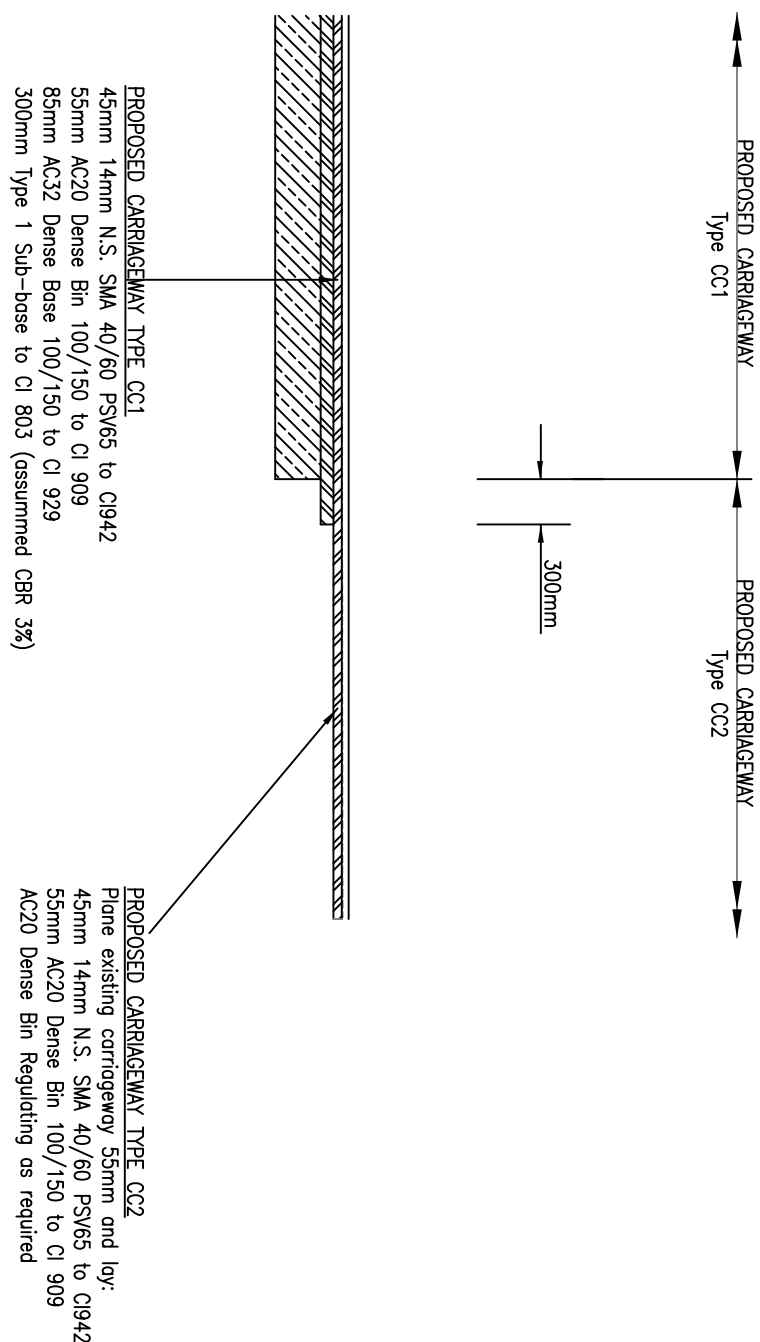

Typical Section D - D

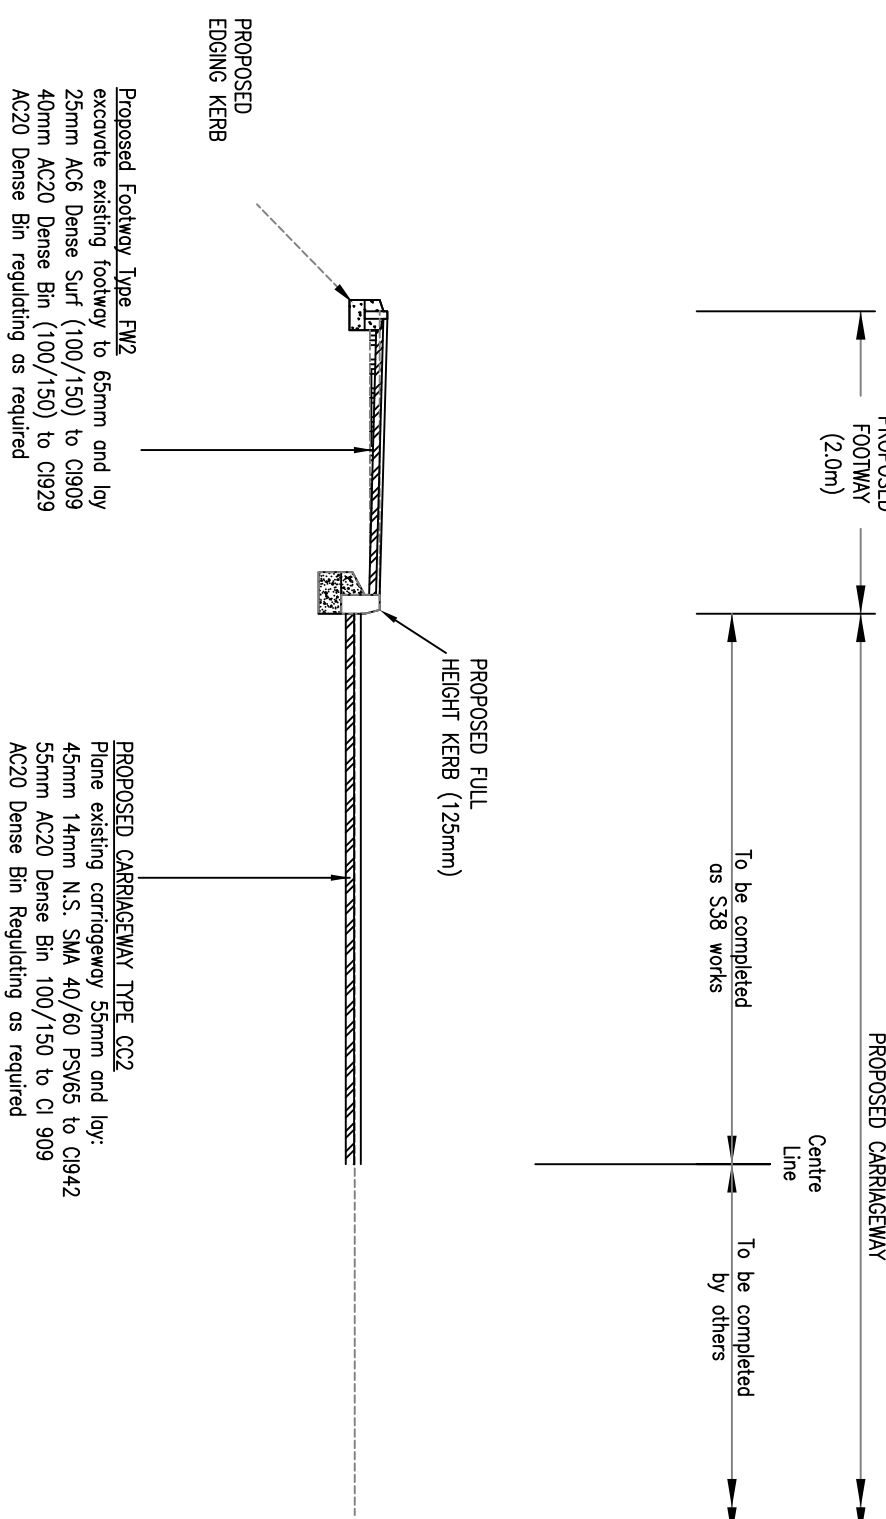

Typical Section F - F (based on CH42)

REV	DATE	DESCRIPTION
JOB	DWG	REV
1212	0108	
 PARAGON HIGHWAYS		
SCALE:		
DATE:		
1:50 @A1		
10.02.19		
DRAWN BY		
DMP		
CHECKED BY		
JUH		