


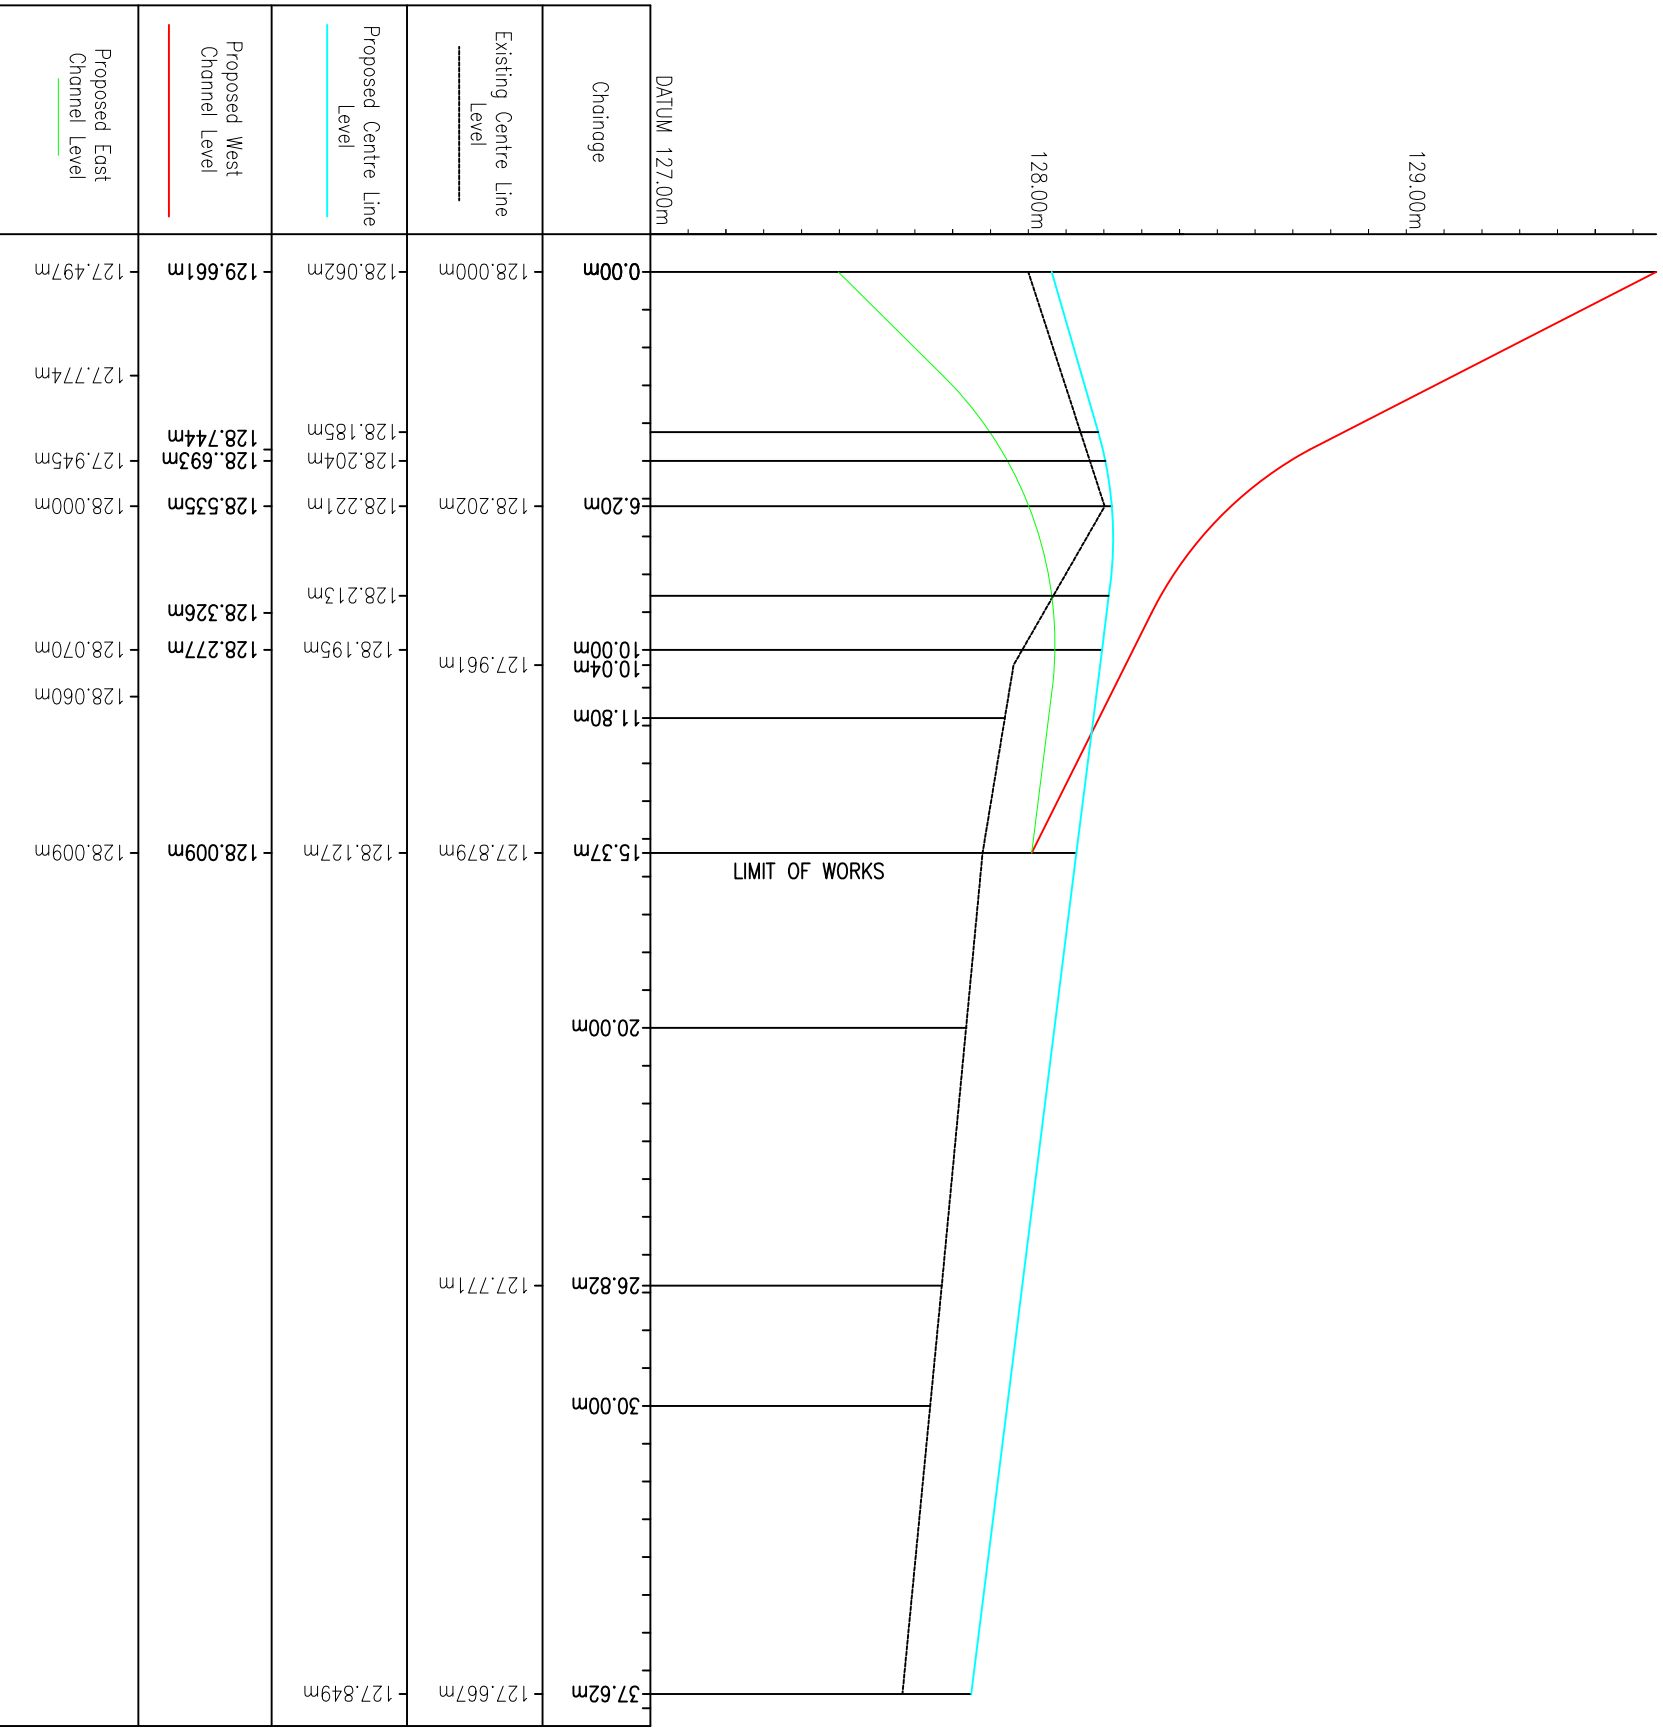

 PARAGON HIGHWAYS	JOB	DWG	REV
	1212	0107	
SCALE: 1:200 ④=1			
PARAGON HIGHWAYS UNIT 2, THE OFFICE CAMPUS, PARAGON BUSINESS PARK, RED HALL COURT, WAKEFIELD WF1 2JY 01924 291536 / PARAGONHIGHWAYS.COM			
DATE: 10.02.19			

PARAGON HIGHWAYS

DATE: 10/02

DRAWN BY DMP	CHECKED BY JH
-----------------	------------------