


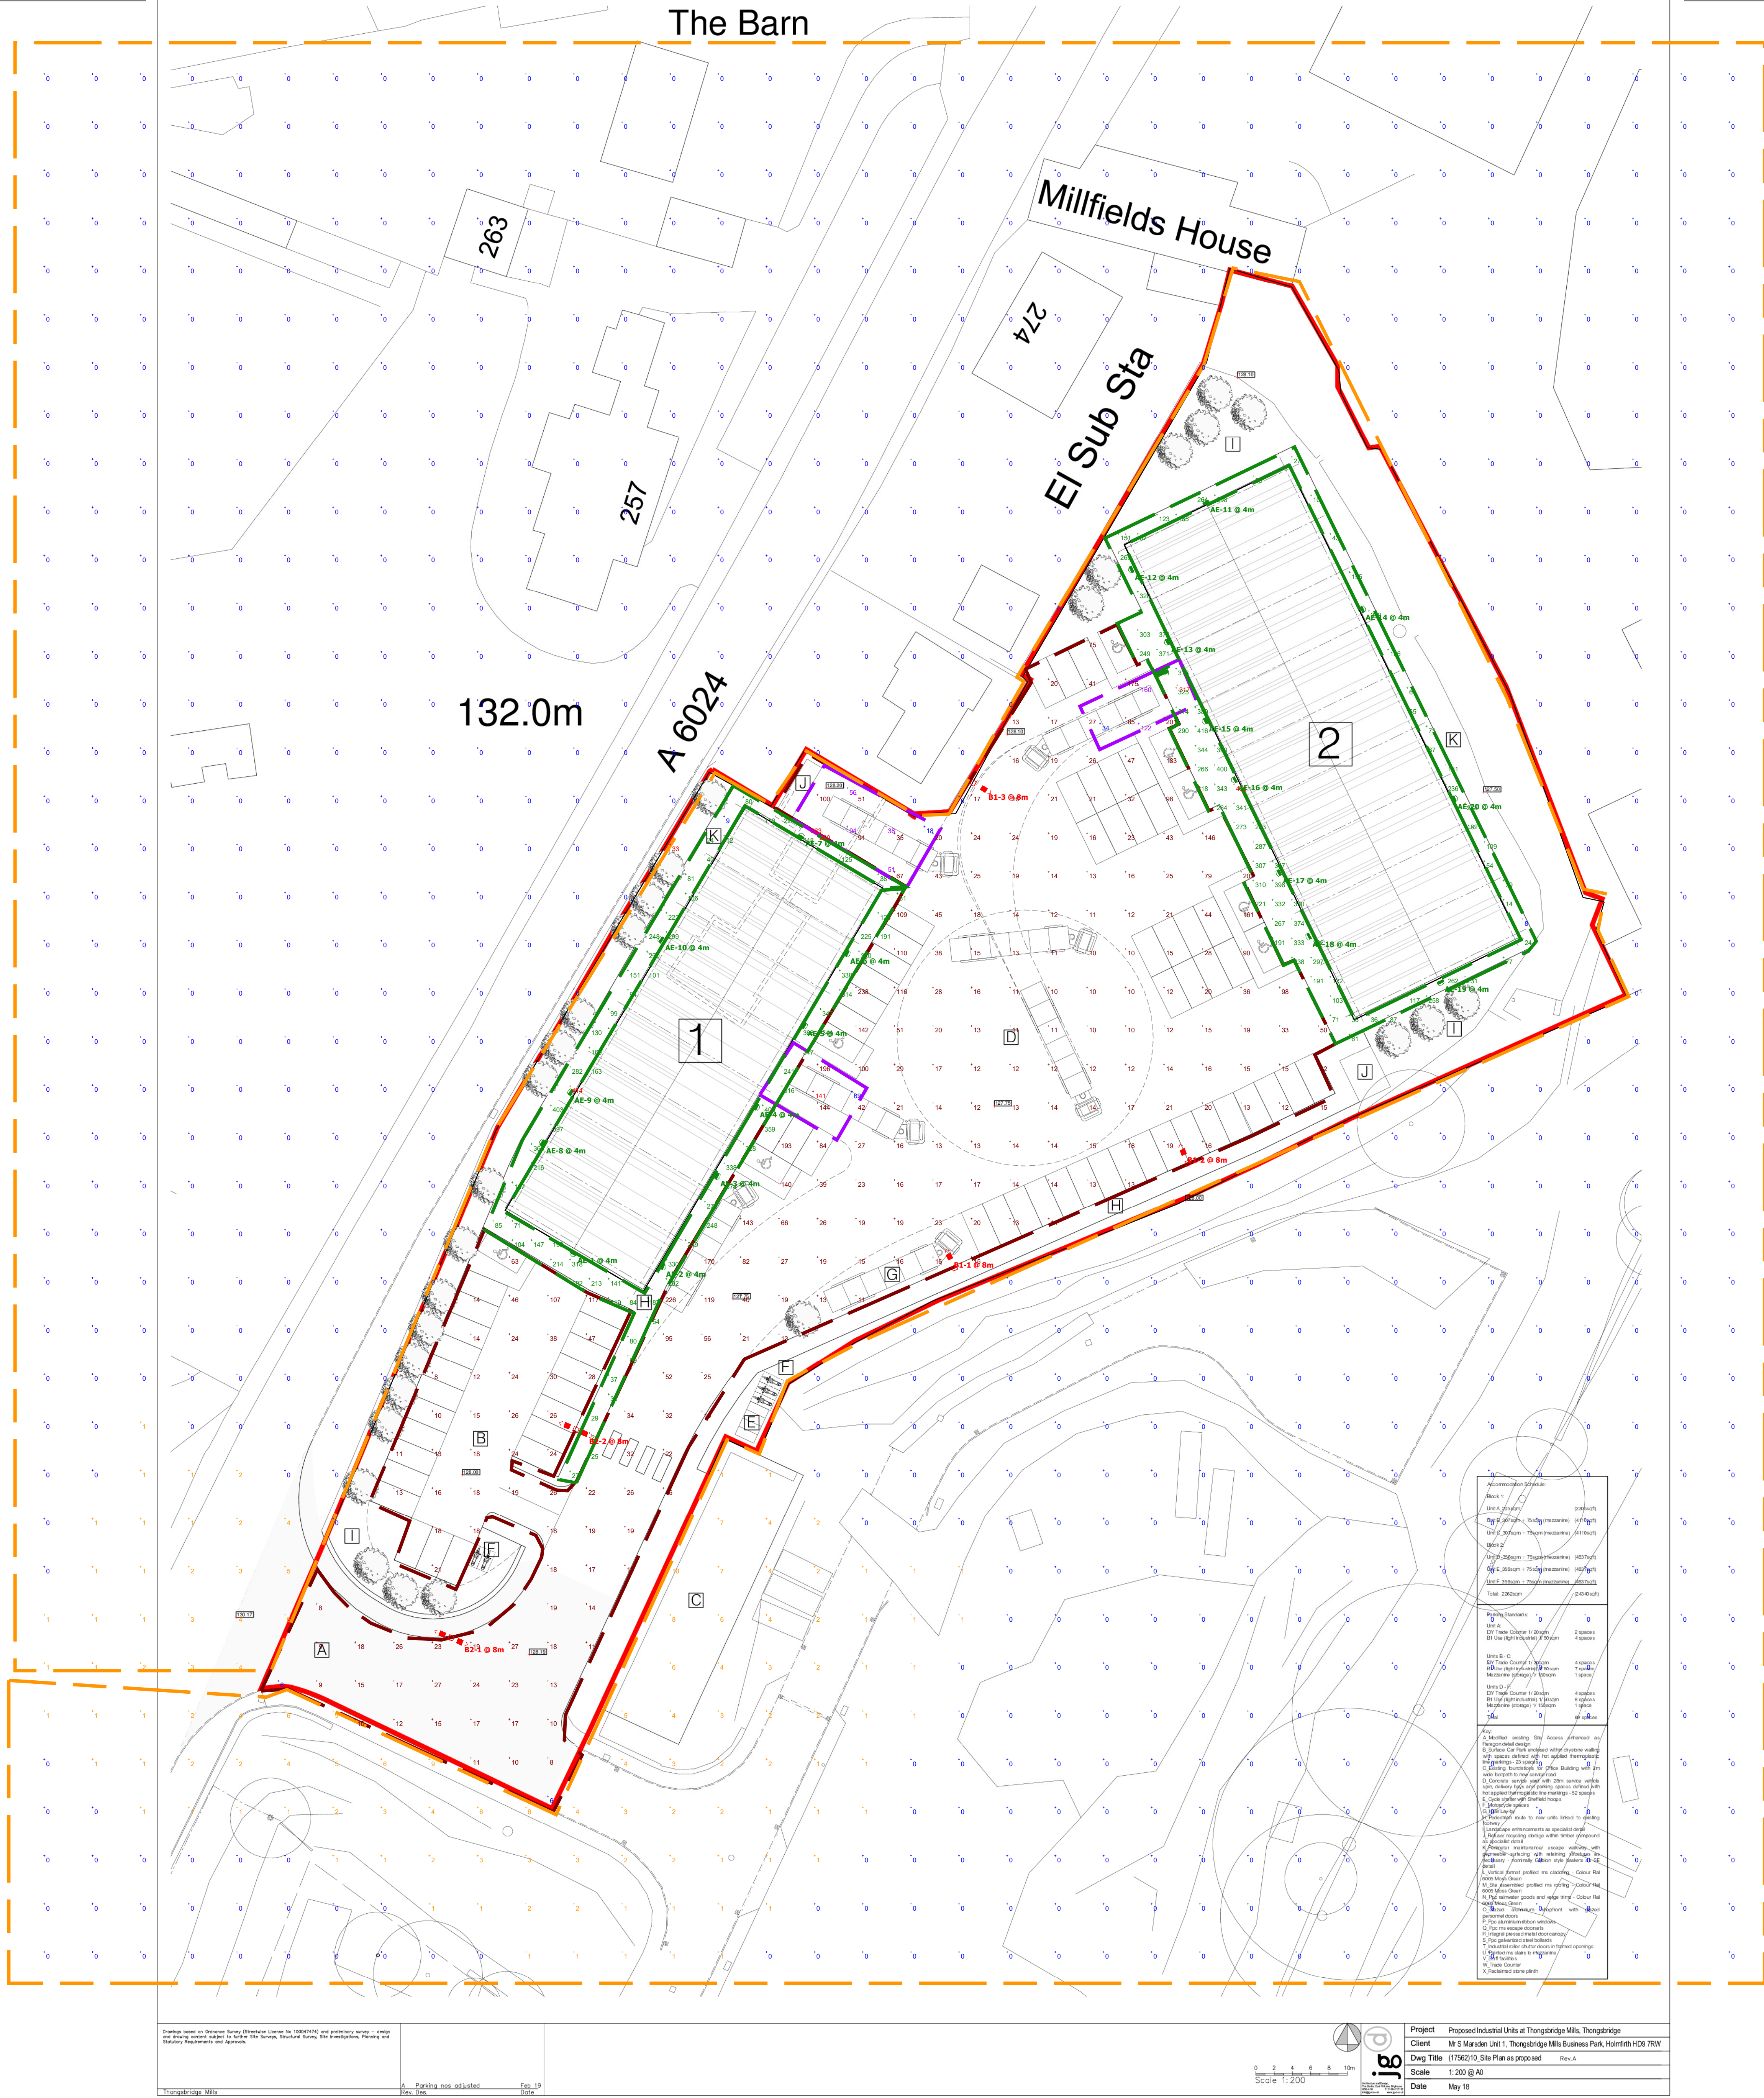

Plan View

Statistics					
Symbol	Description	Avg	Max	Min	Min/Avg
+	Car Parking	37 lux	260 lux	6 lux	0.16
+	Lightspill- Offsite	0 lux	33 lux	0 lux	N/A
+	Loading- Unit B	102 lux	141 lux	62 lux	0.61
+	Loading-Unit C	87 lux	263 lux	18 lux	0.21
+	Loading-Unit D	158 lux	317 lux	34 lux	0.22
+	Walkways-Units A-C	194 lux	414 lux	9 lux	0.05
+	Walkways-Units D-F	218 lux	433 lux	8 lux	0.04



Luminaire Schedule								
Symbol	Label	Quantity	Manufacturer	Catalog Number	Description	Lumens Per Lamp	Light Loss Factor	Wattage
	AE	20	HOLOPHANE EUROPE LIMITED	DEW.LA024.NR.CGL	Denver Elite Wall-Building Mounted at 4M- Integral Emergency version	2249	9	24
	B1	3	HOLOPHANE EUROPE LIMITED	FTS.2.LA124.FW	FACTOR SMALL STREET LIGHTING LUMINAIRE- single mounted on 8M column	11246	0.9	105
	B2	2	HOLOPHANE EUROPE LIMITED	FTS.2.LA124.FW	FACTOR SMALL STREET LIGHTING LUMINAIRE- -twin mounted on 8M column	11246	0.9	210