


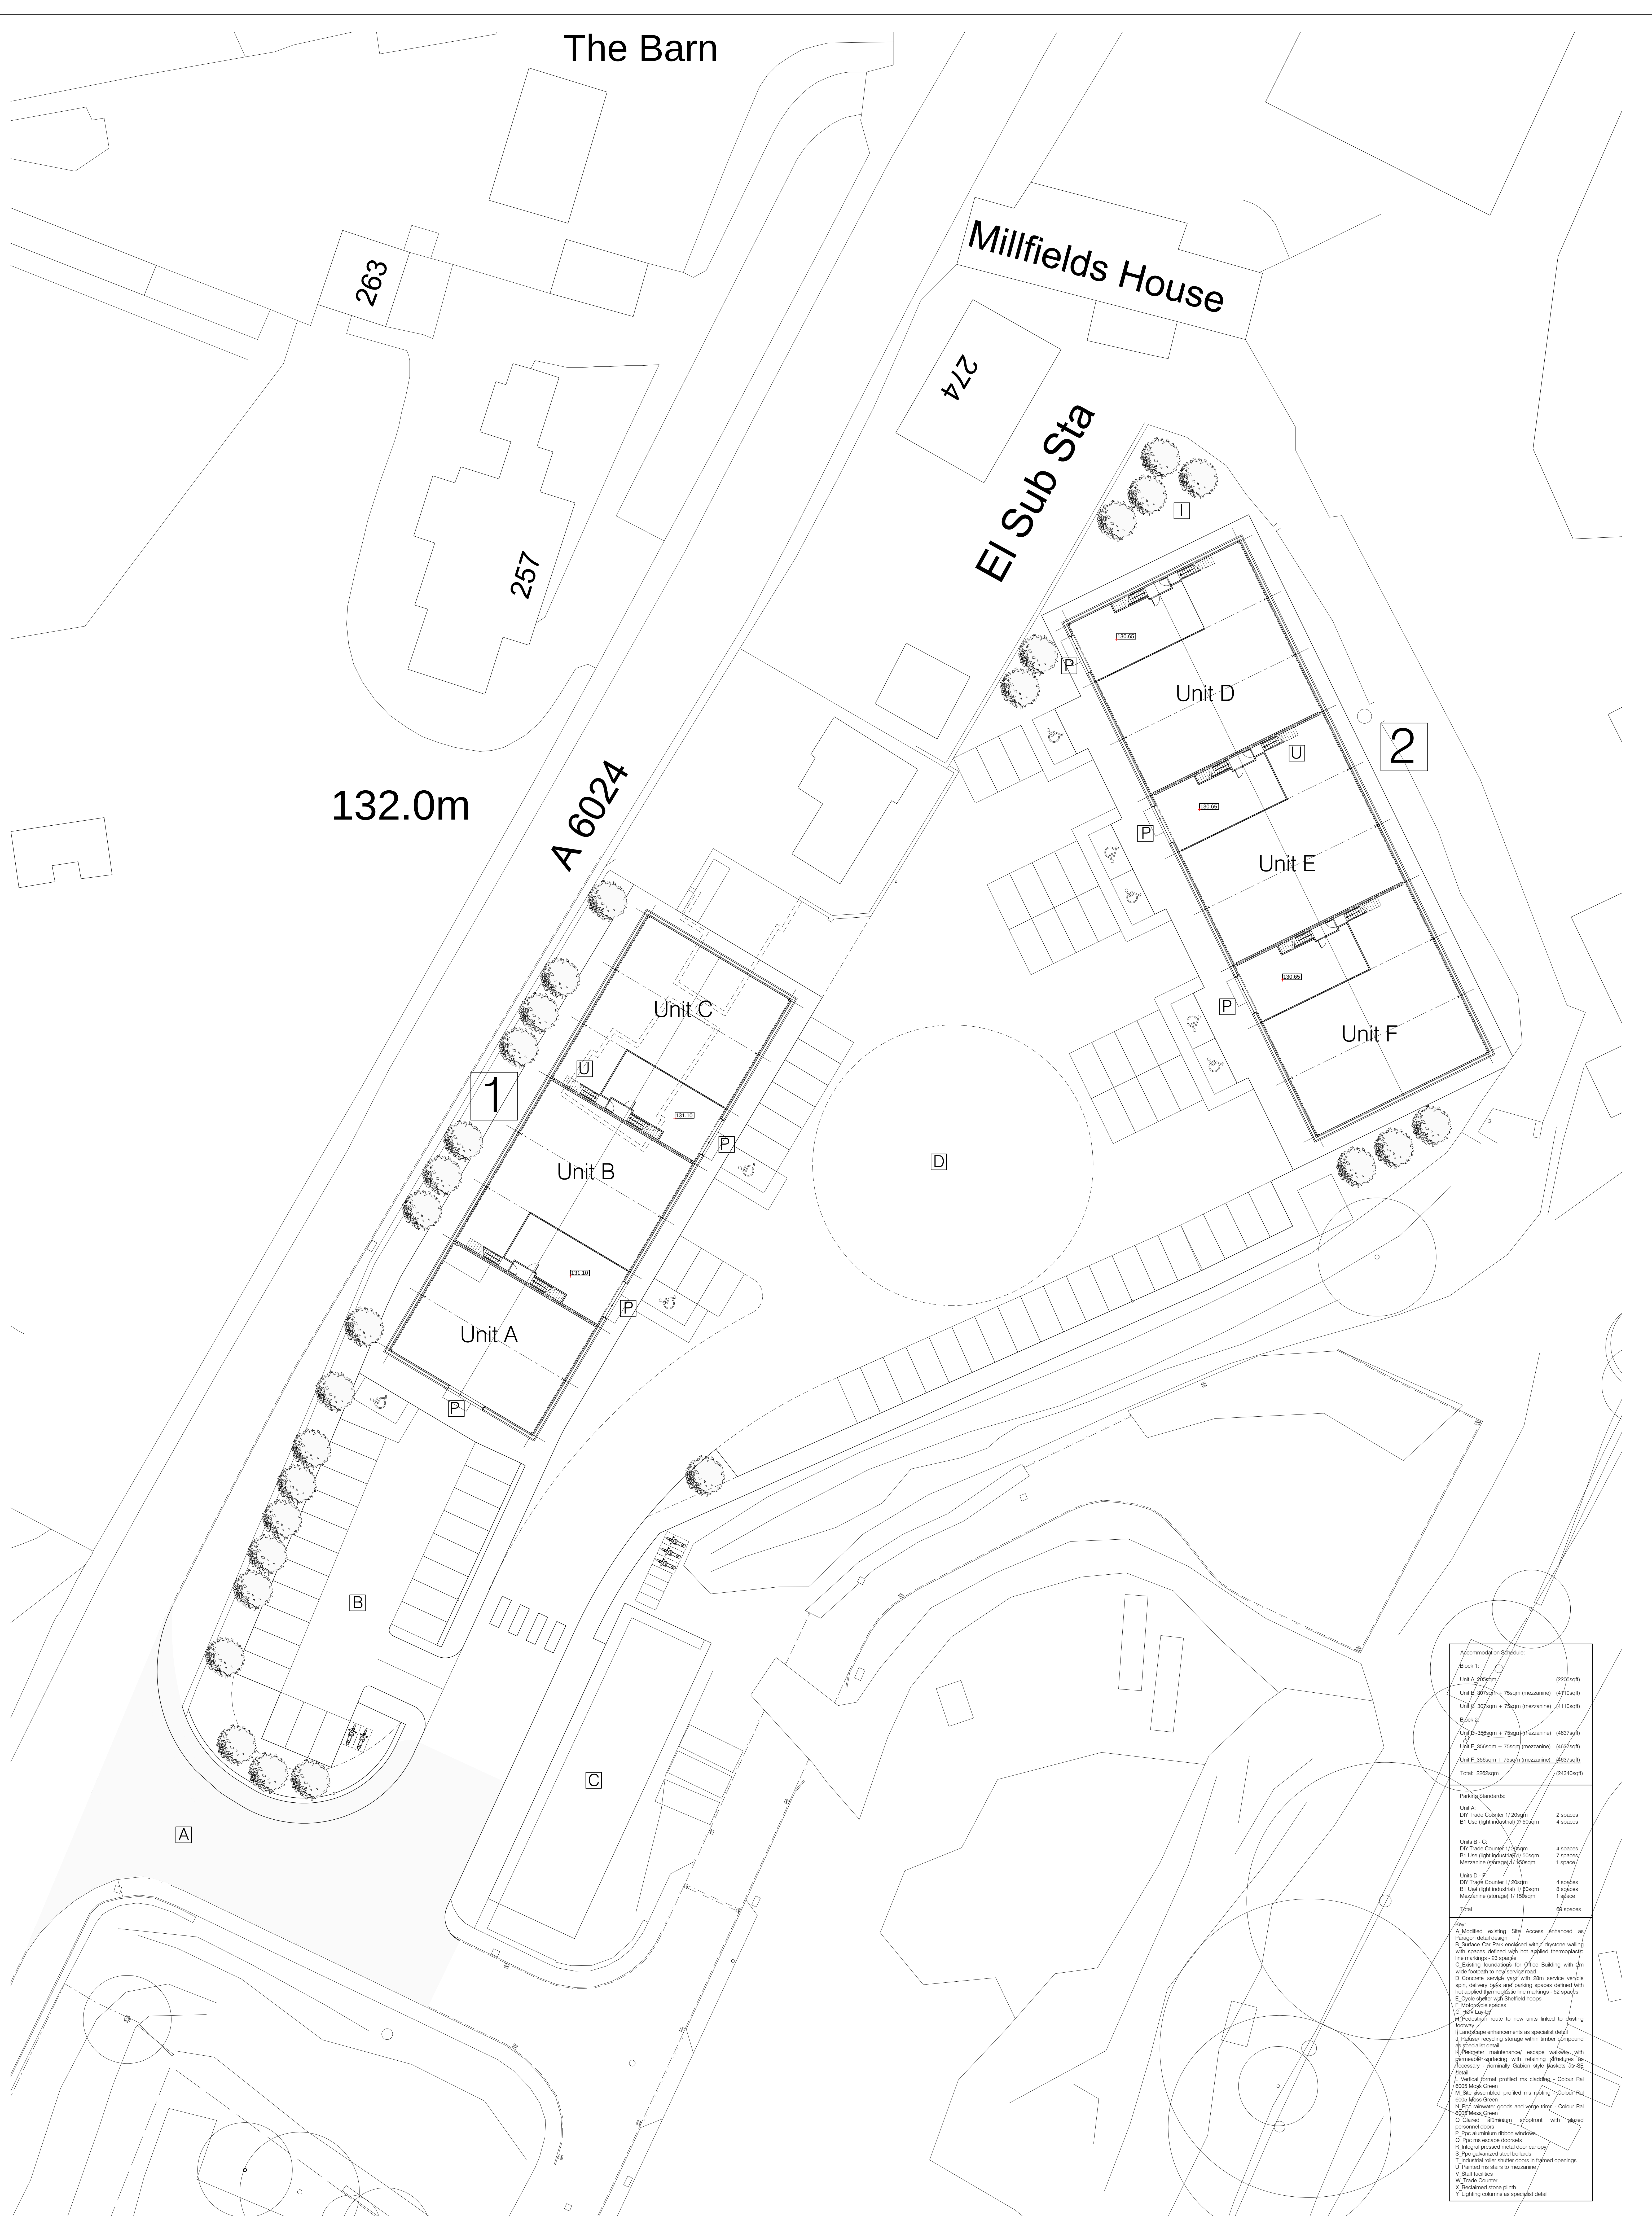

Accommodation Schedule	
Block 1:	
Parking Standards:	
Unit A:	
Key:	
C: Existing foundations for Office Building with 2m	
wide footpath to rear service road	
E: Cycle storage with Sheffield hoops	
H: Pedestrian route to new units linked to existing	
footway	
I: Landscape enhancements as specialist detail	
V: Staff facilities	
W: Trade Counter	
X: Reclaimed stone plinth	
Y: Lighting columns as specialist detail	