


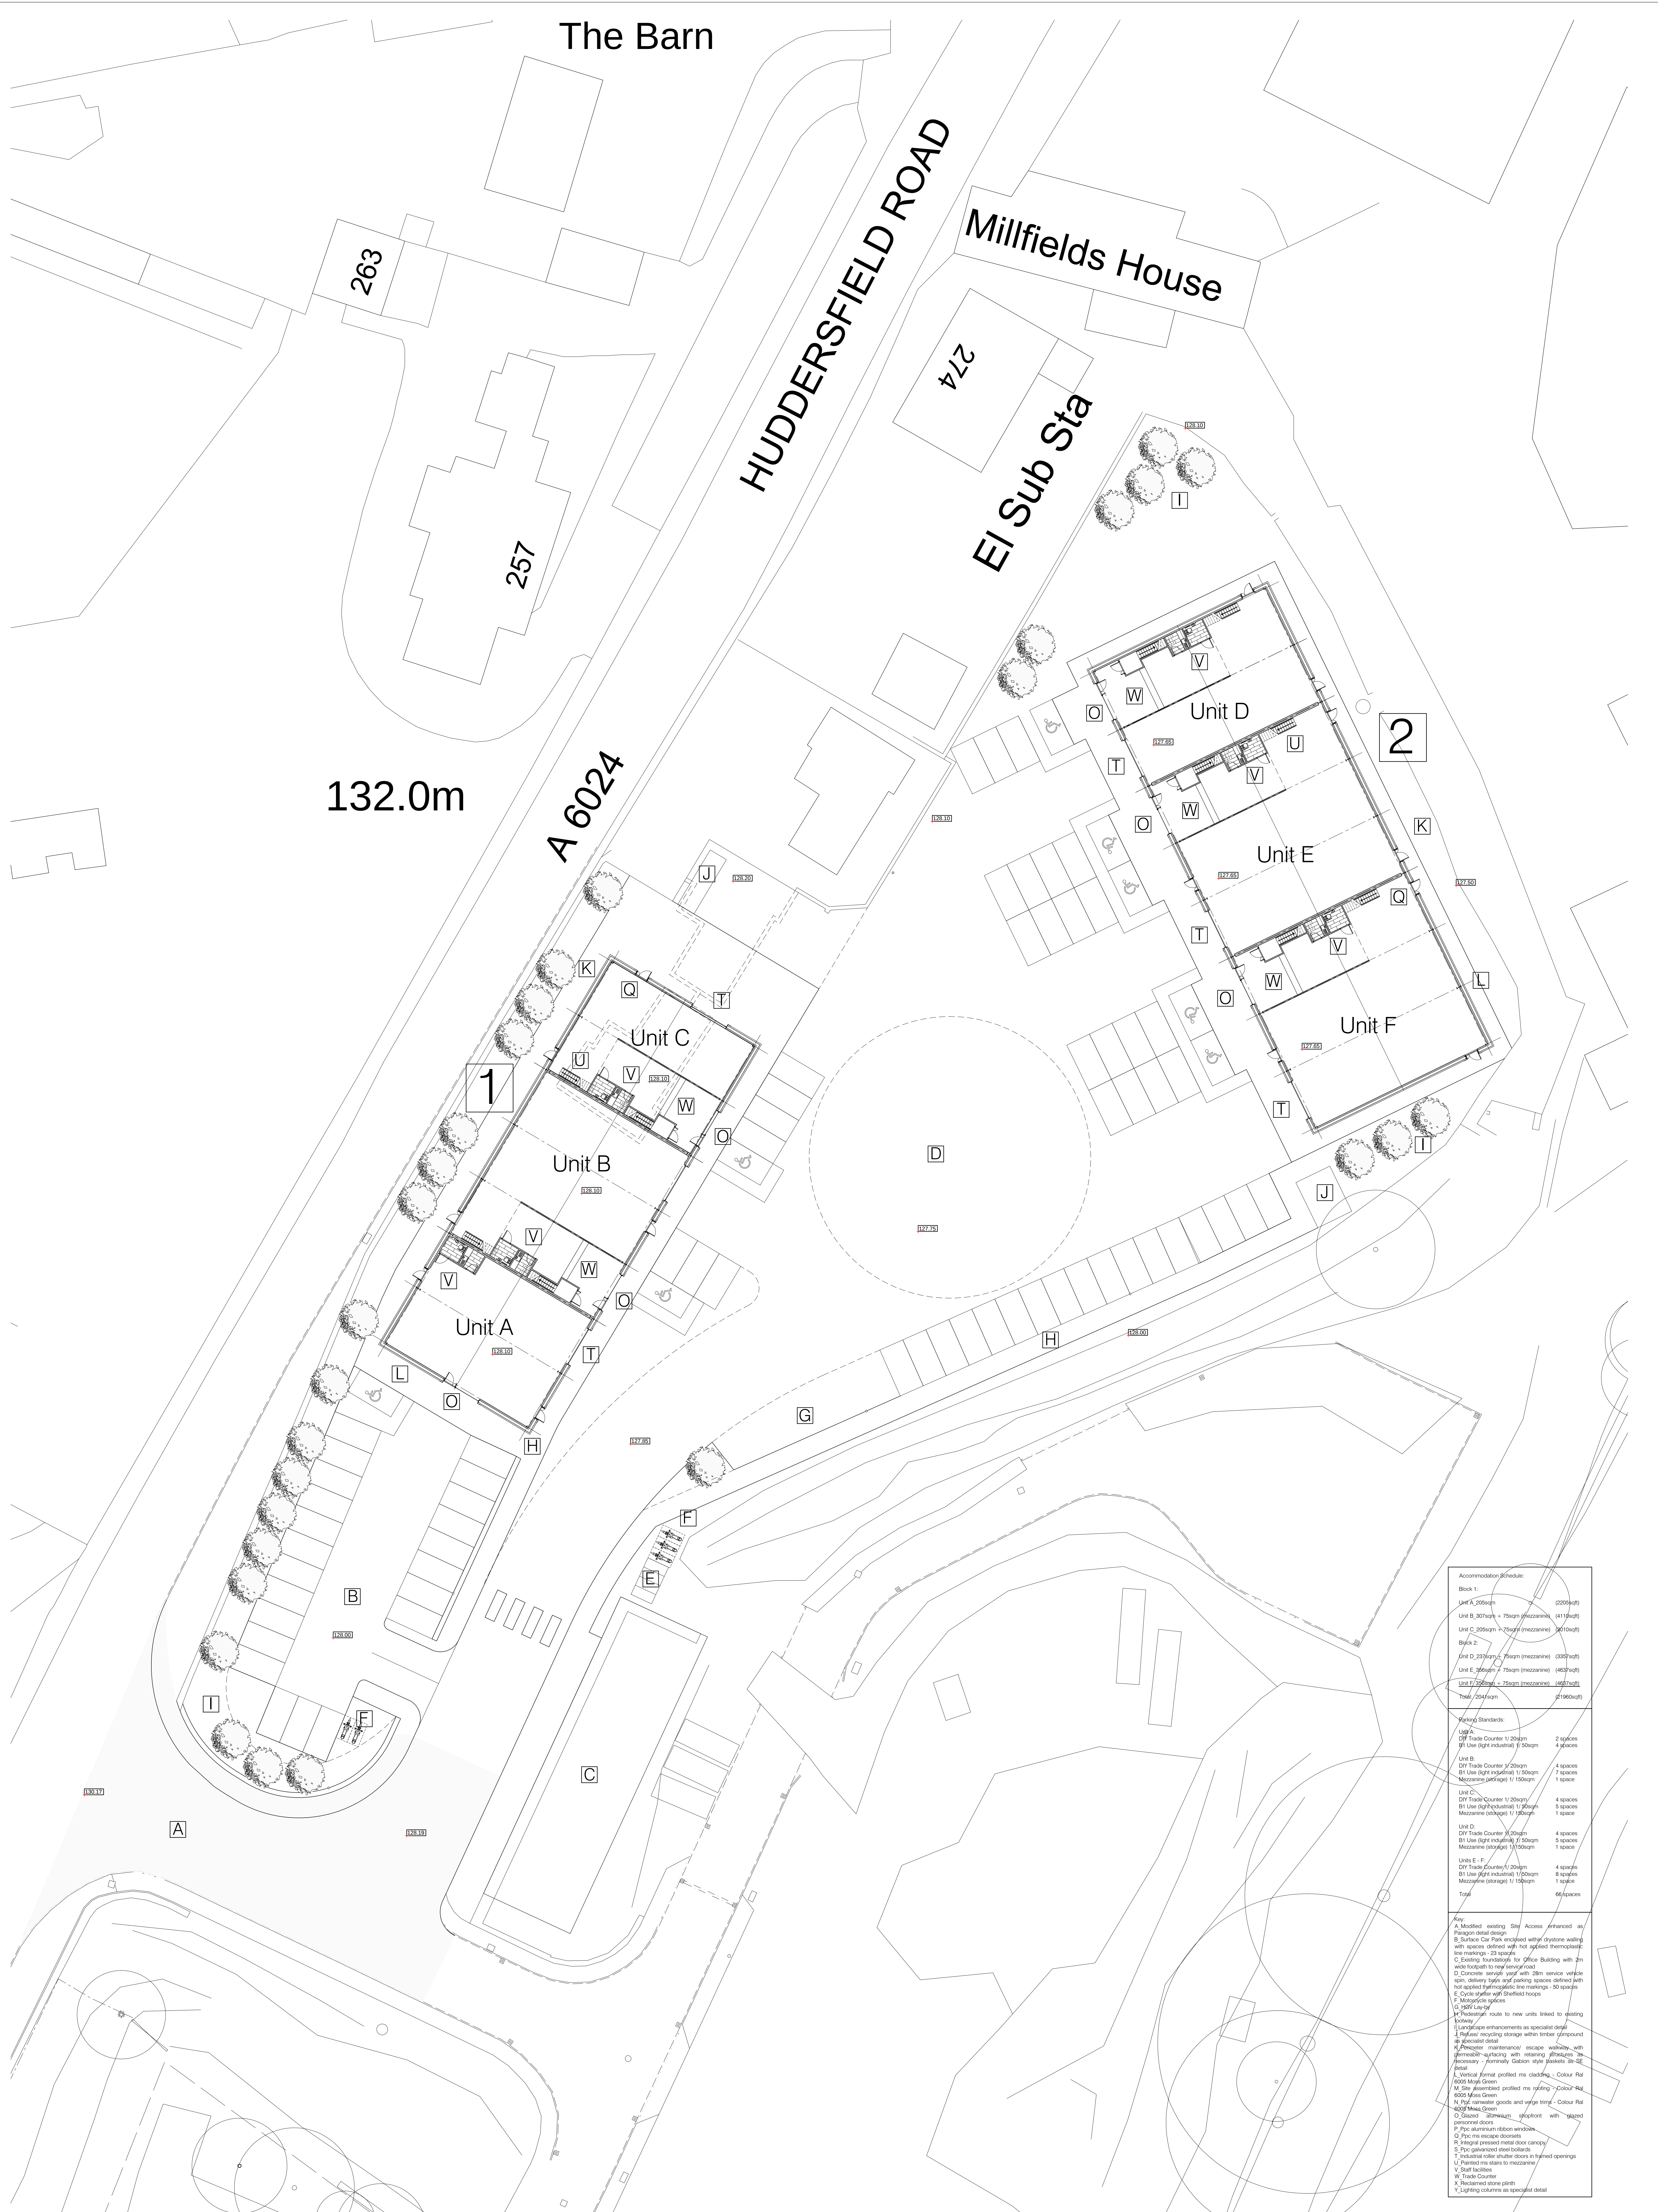

Accommodation Schedule:		
Block 1:		
Parking Standards:		
Unit A:		
Total		66 spaces
Key:		
A	Modified existing site access enhanced as per plan detail design	
B	Surface Car Park enclosed with dry stone walling with spaces defined with hot applied thermoplastic line markings - 25 spaces	
C	Existing foundations for office building with 2m wide footpath to new service road	
D	Concrete service yard with 28m service vehicle apron, delivery type and parking spaces defined with hot applied thermoplastic line markings - 50 spaces	
