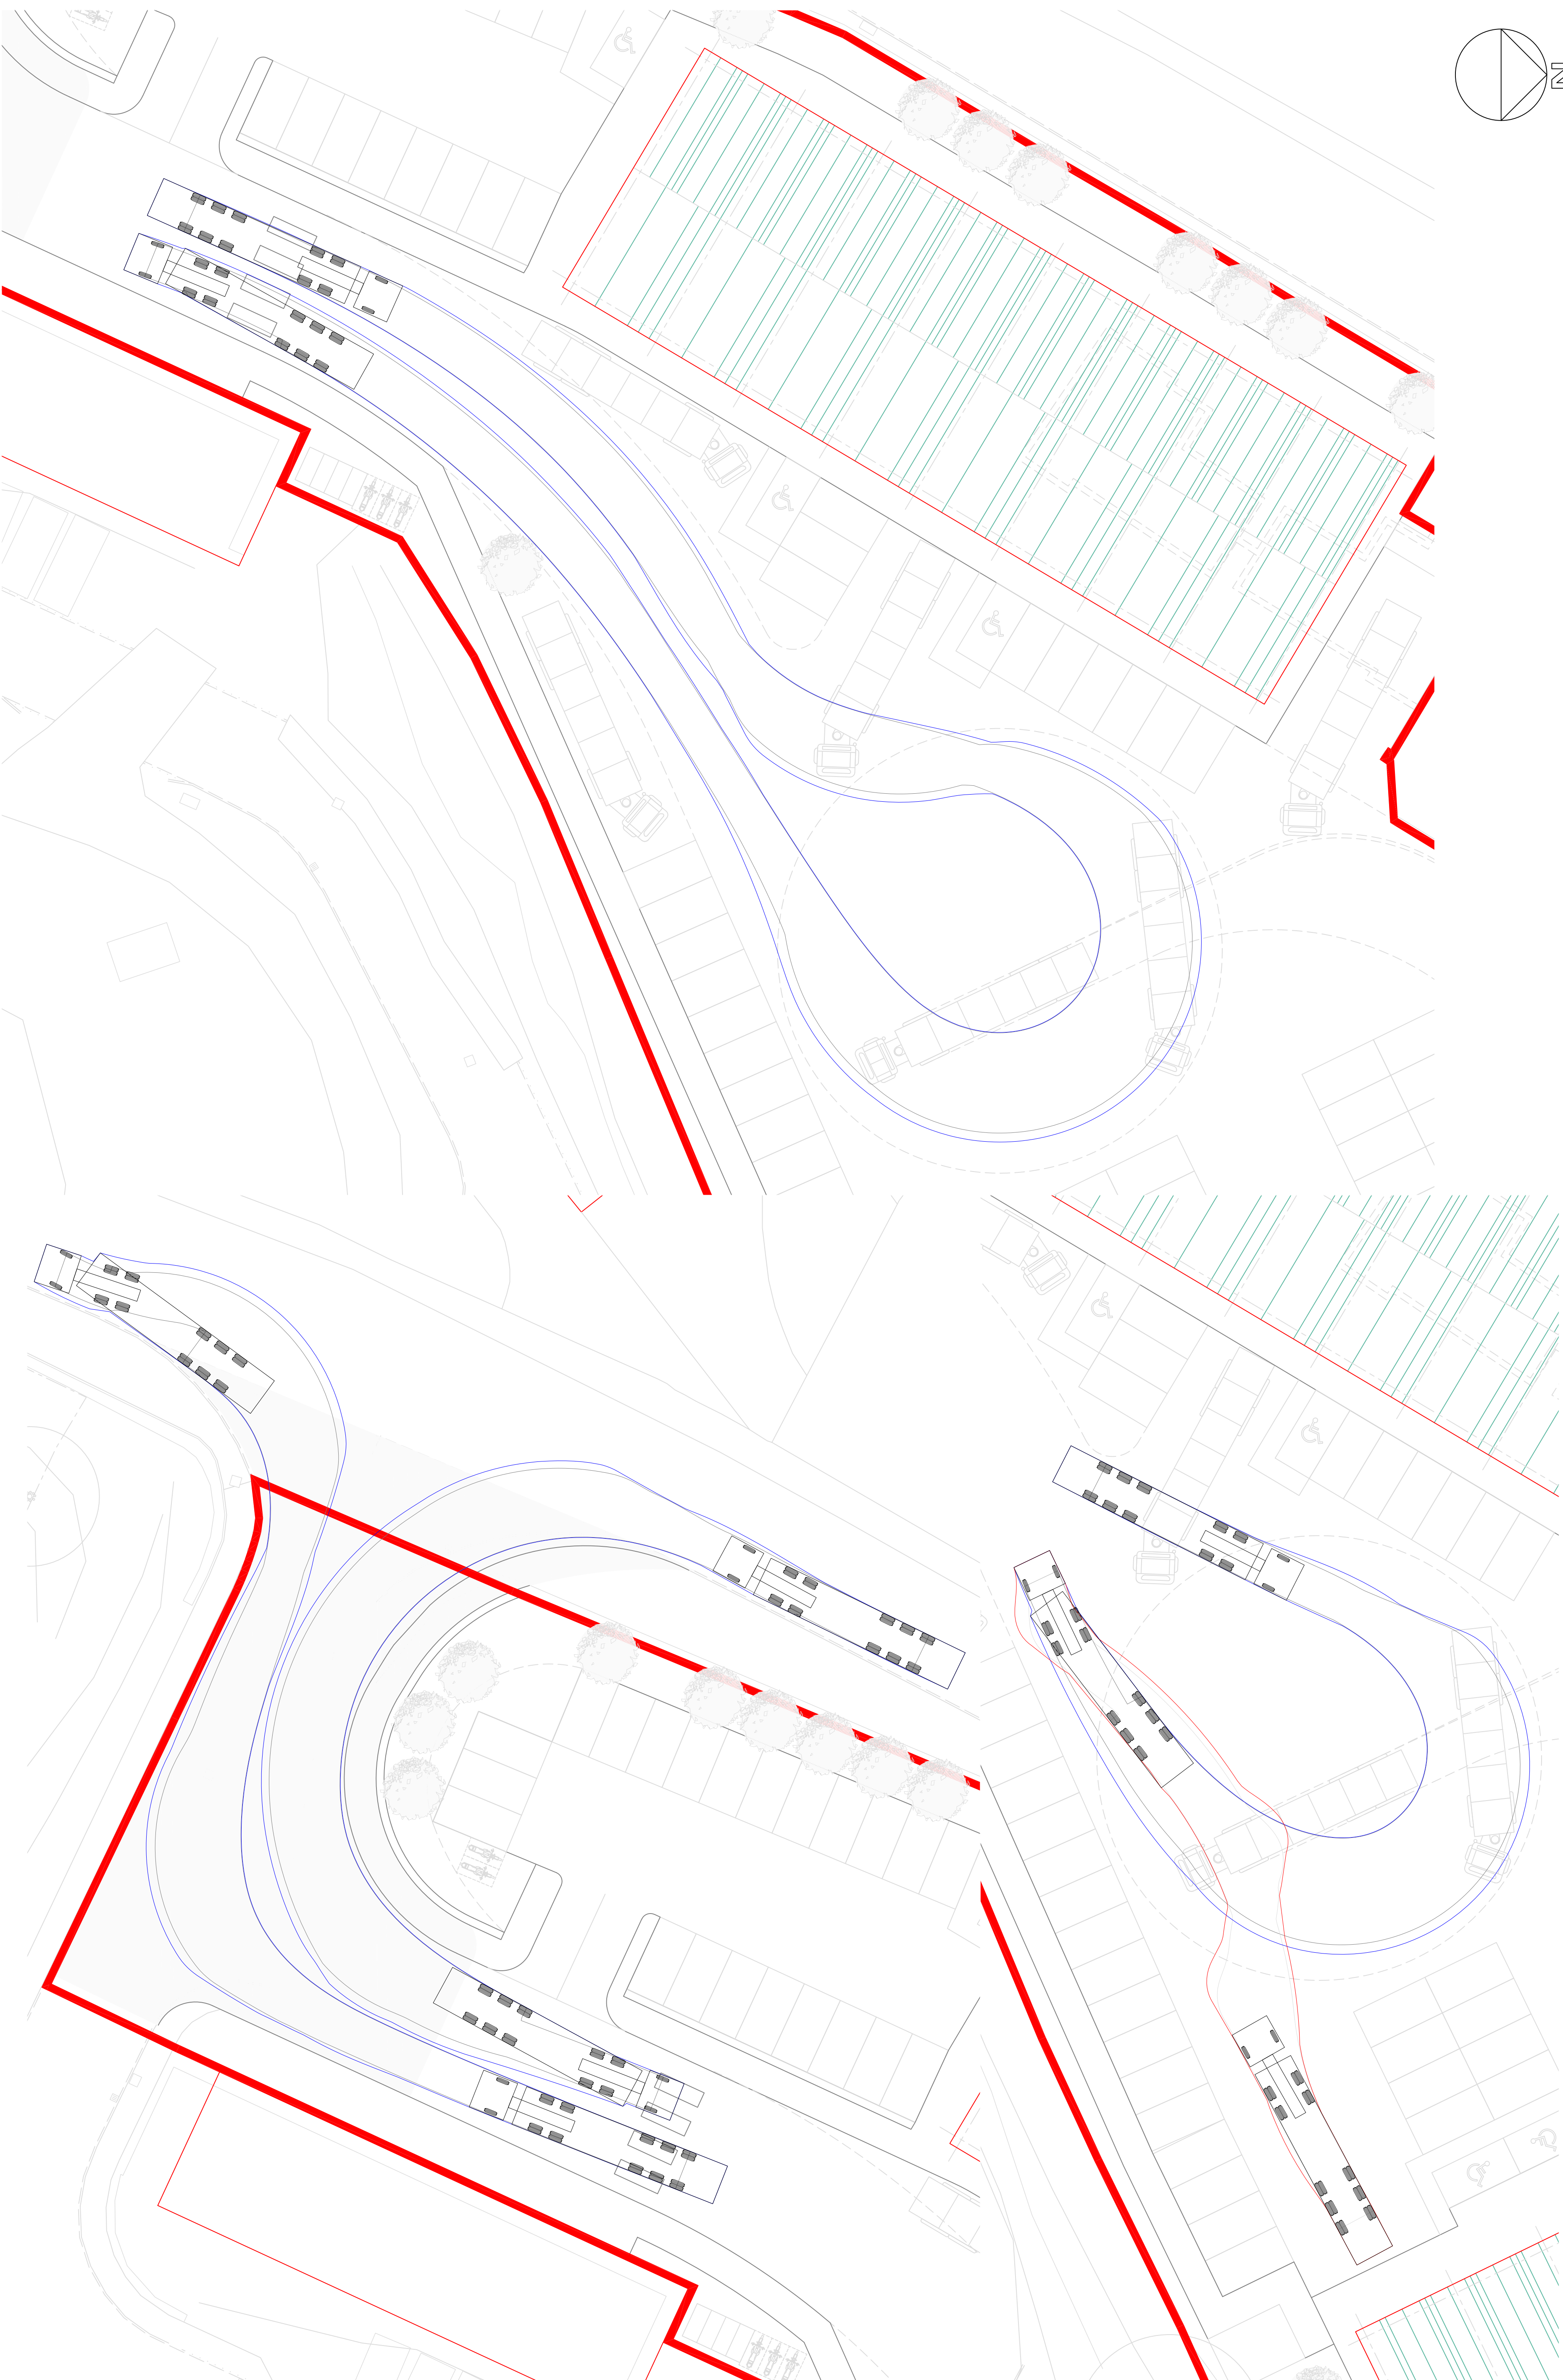
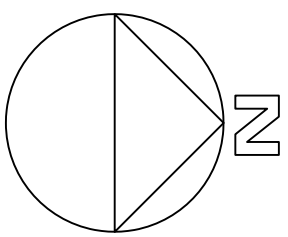


GENERAL NOTES
This drawing shows the provisional design only and is subject to Local Authority approval. This drawing should not be scaled for setting out purposes unless specified.
This drawing is based on a topographical/oblique survey provided by others.

REVISIONS	
PROJECT	THONGSBIDGE MILLS
TITLE	MAX LEGAL TRACKING
SCALE	1:200 @ A1
DRAWING	1212-102
DATE	20.06.2019