

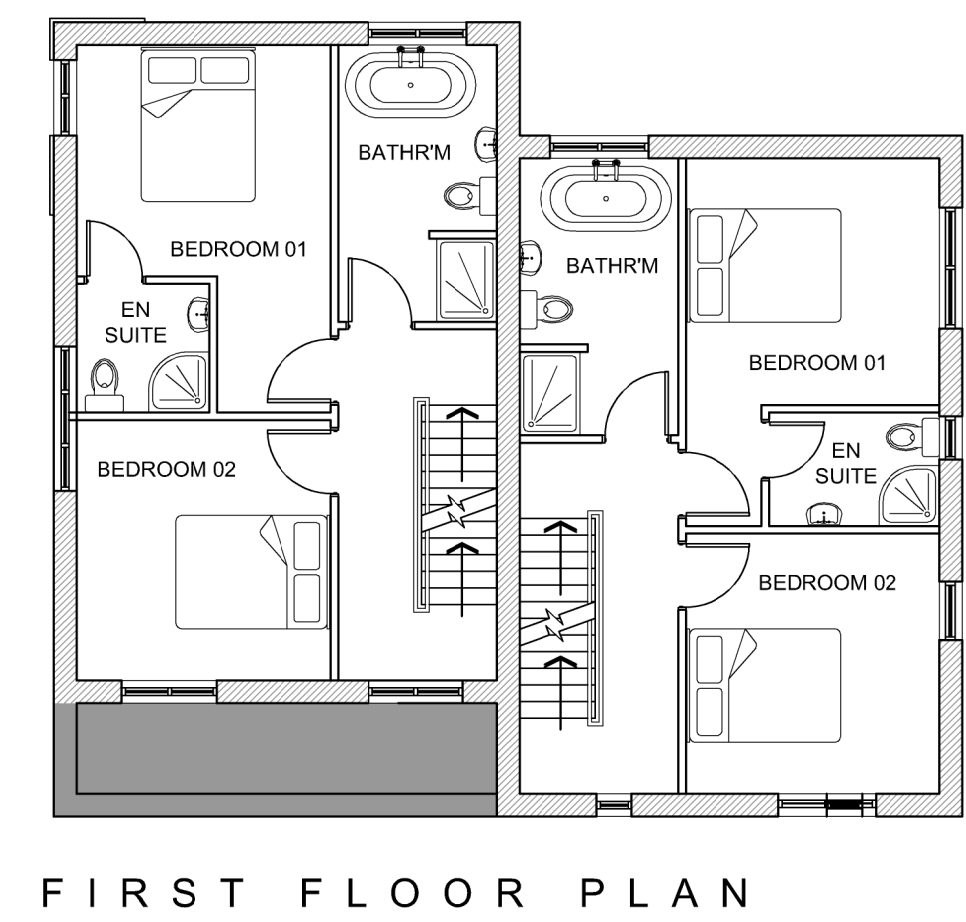
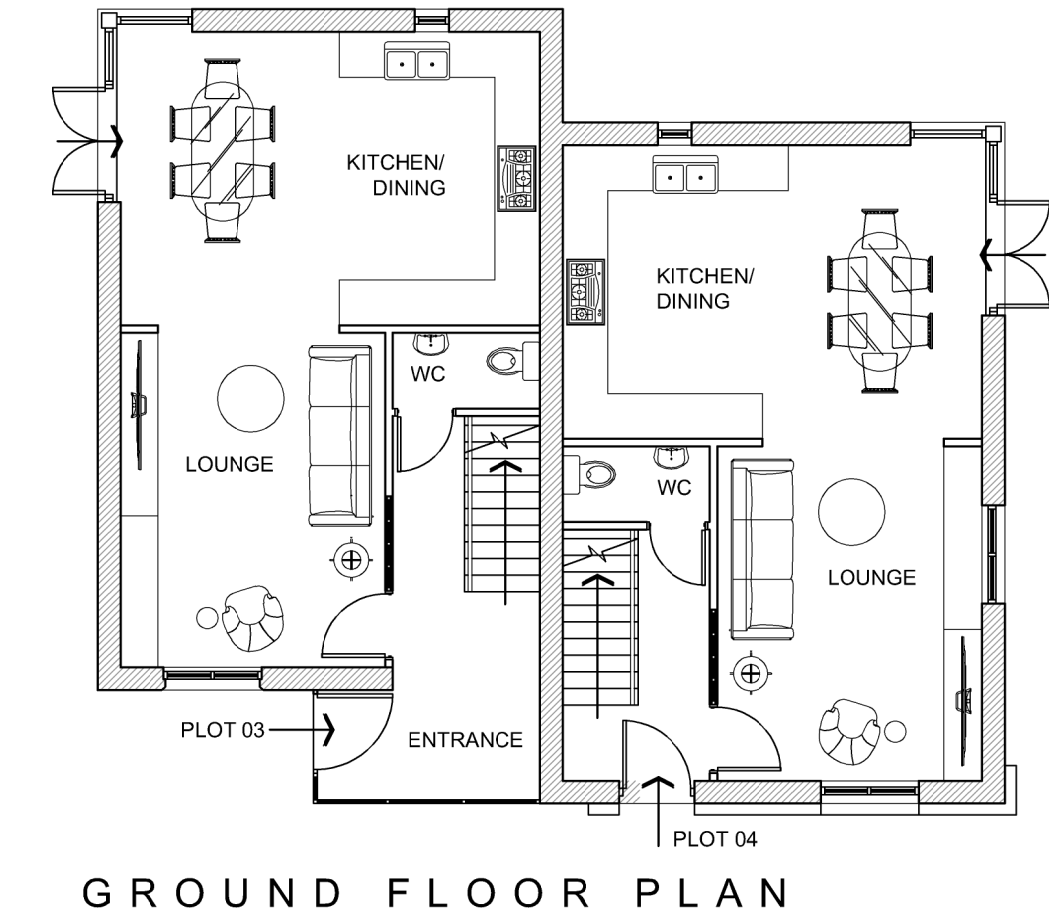
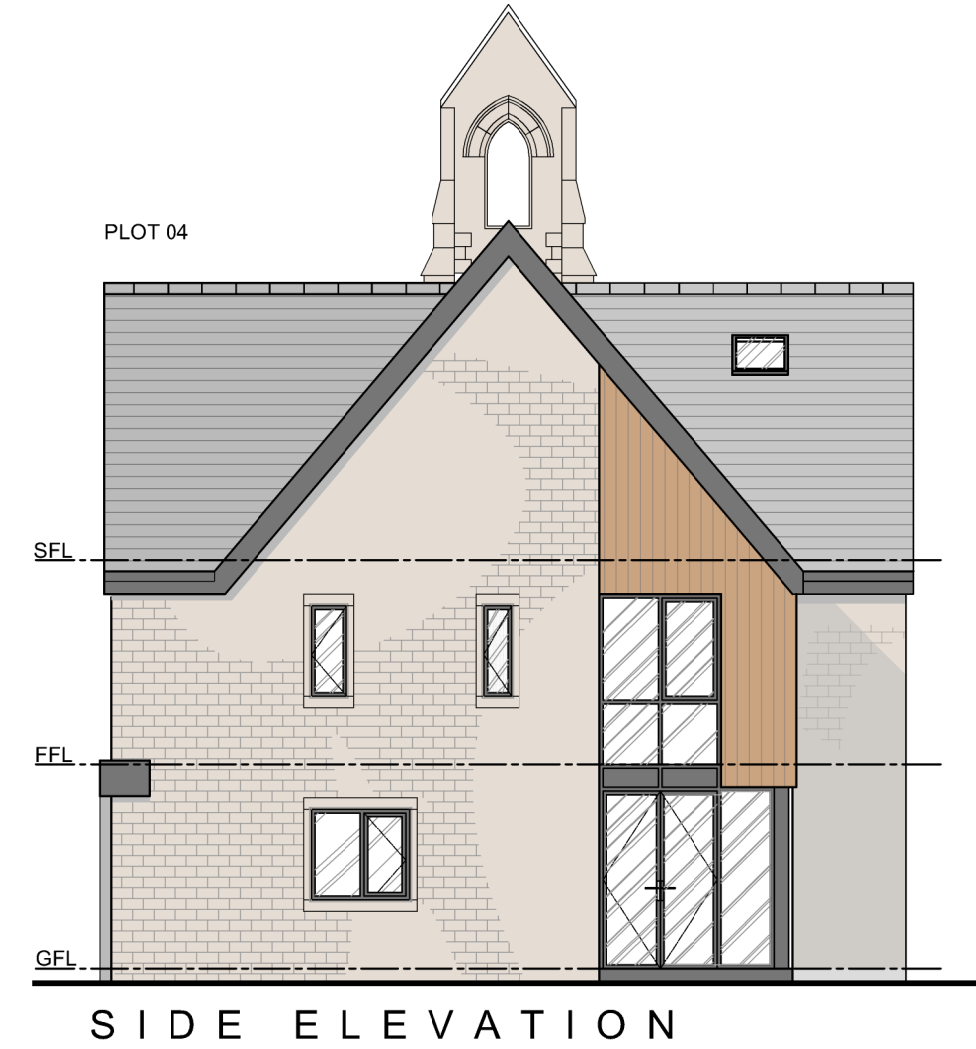
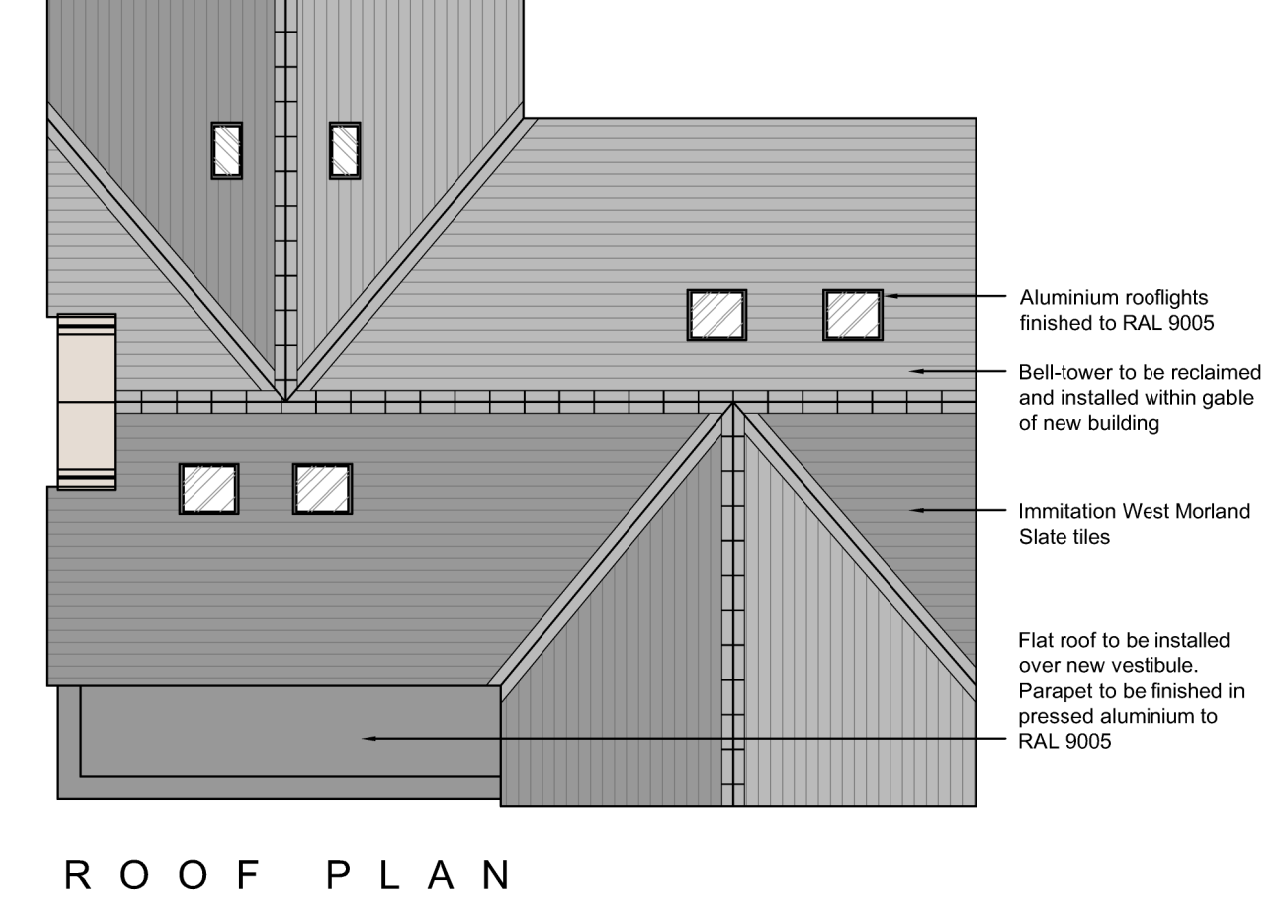
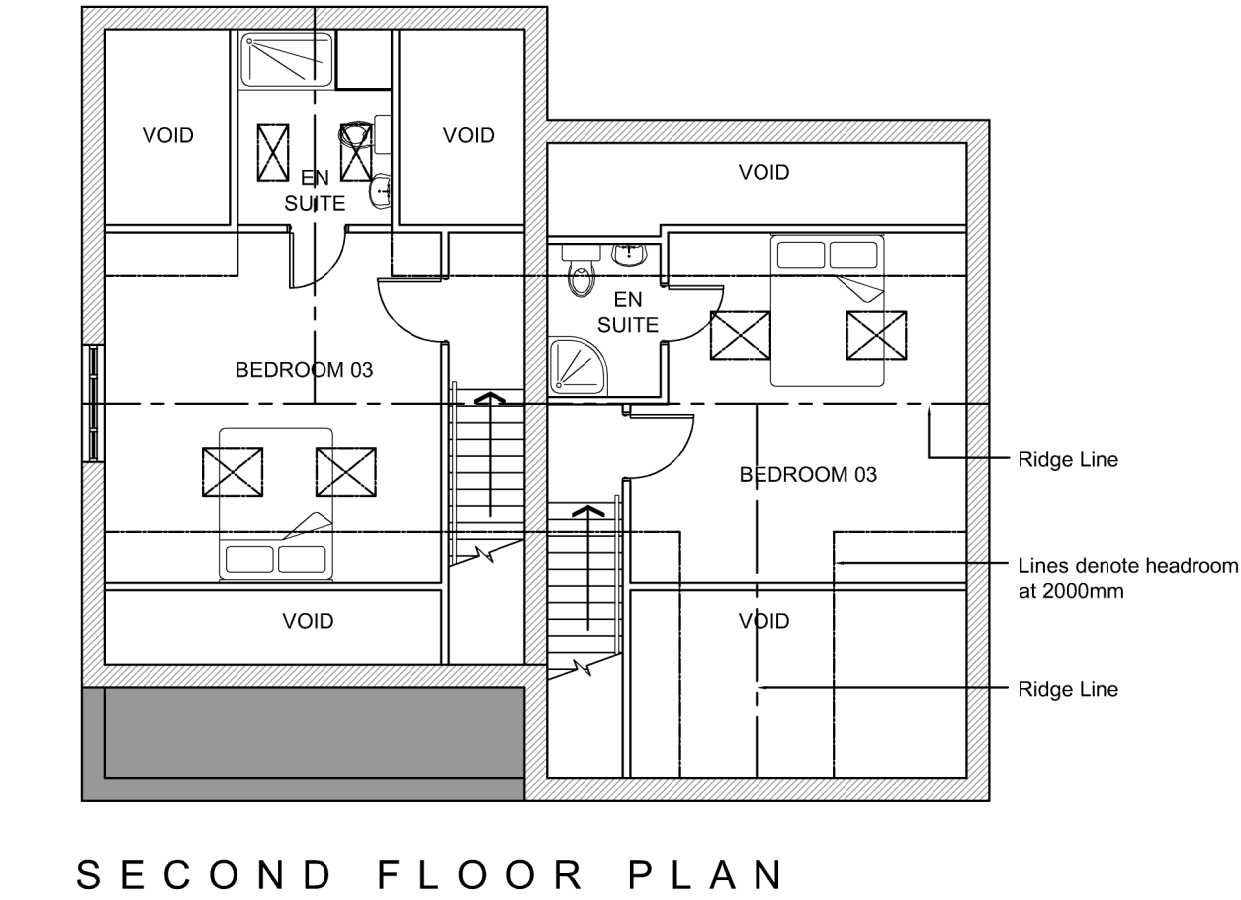
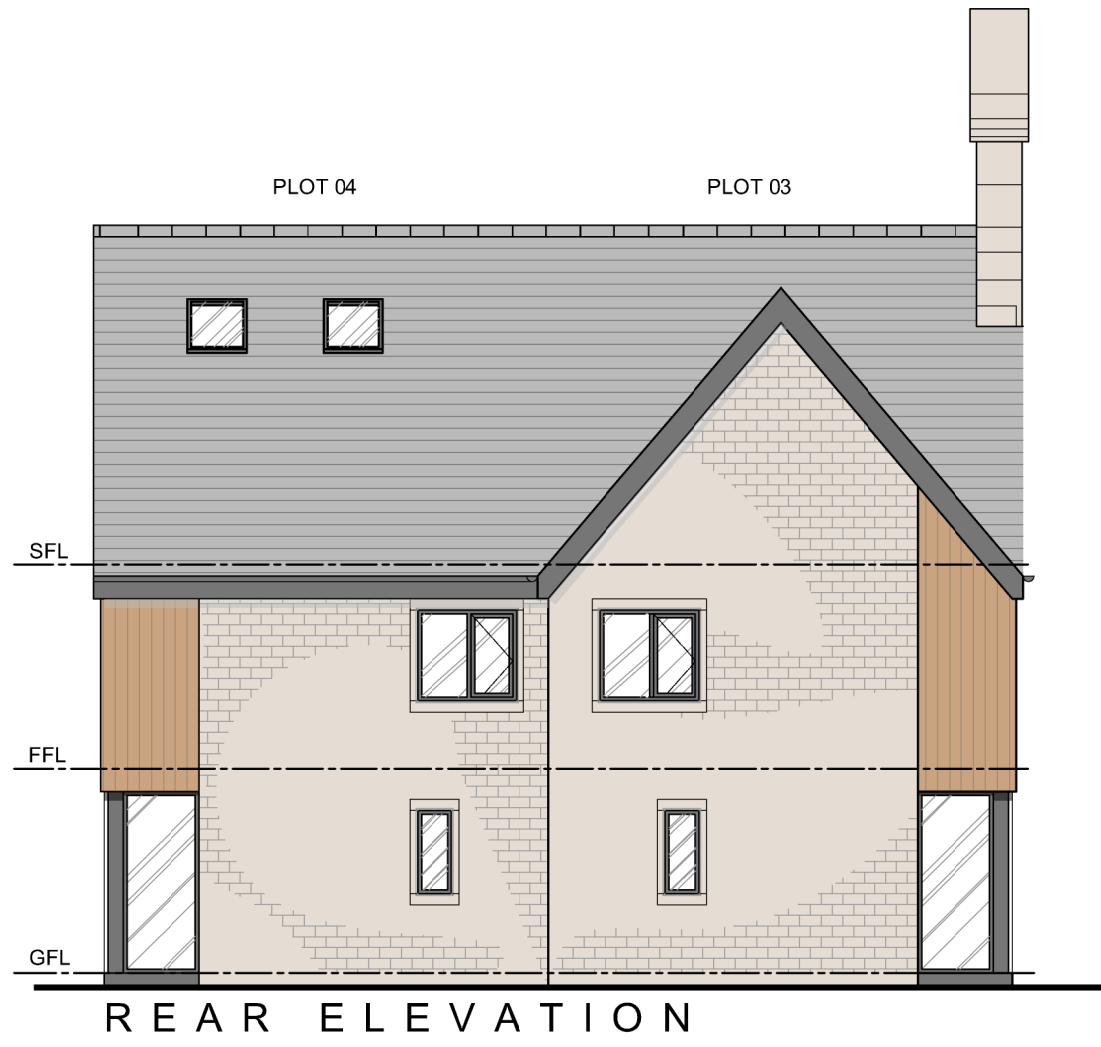
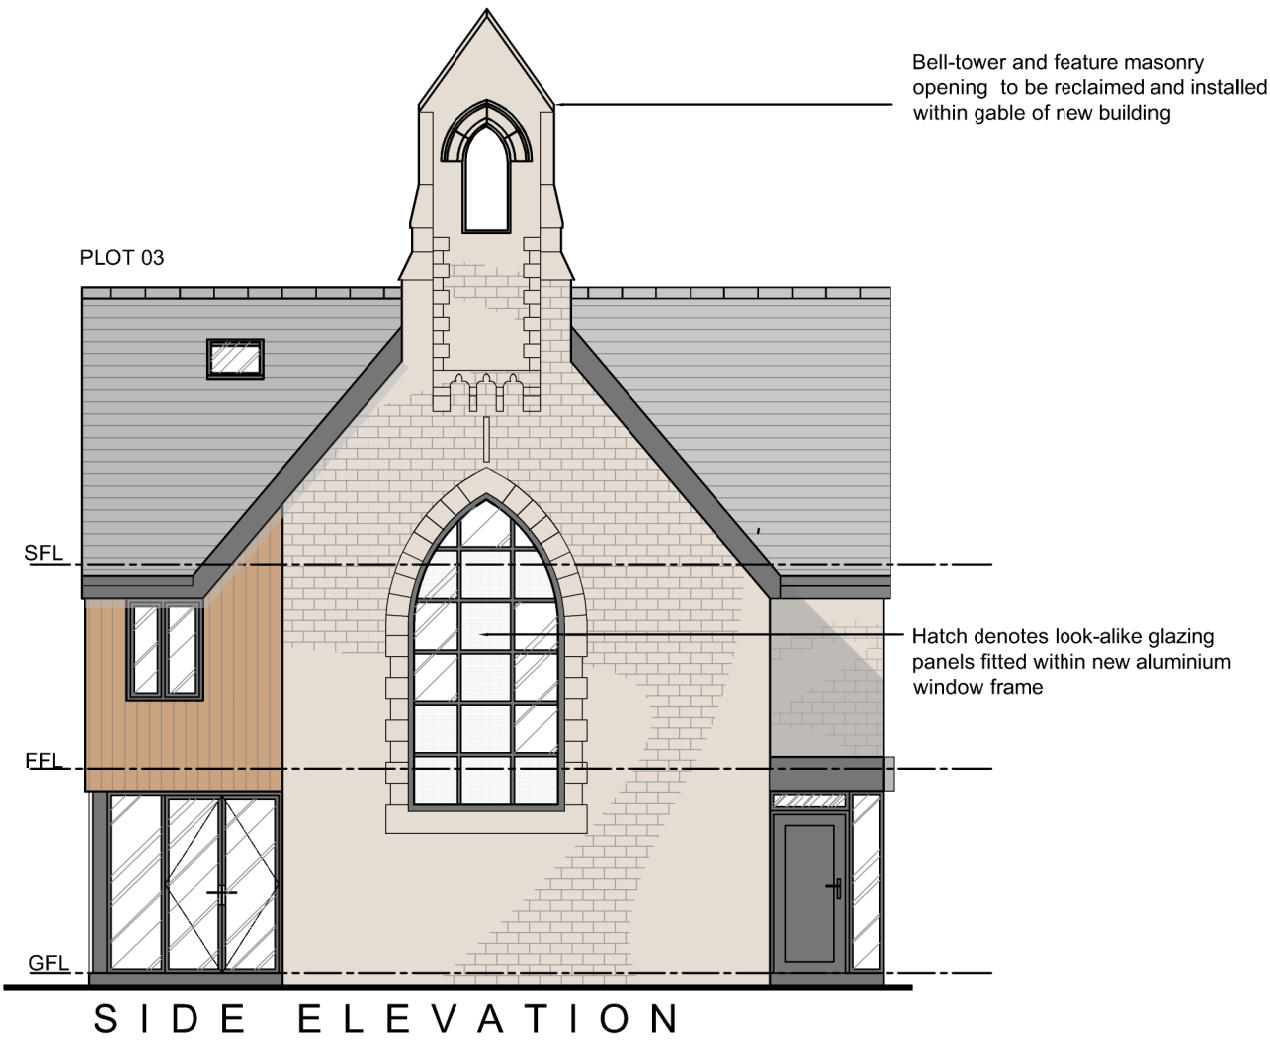


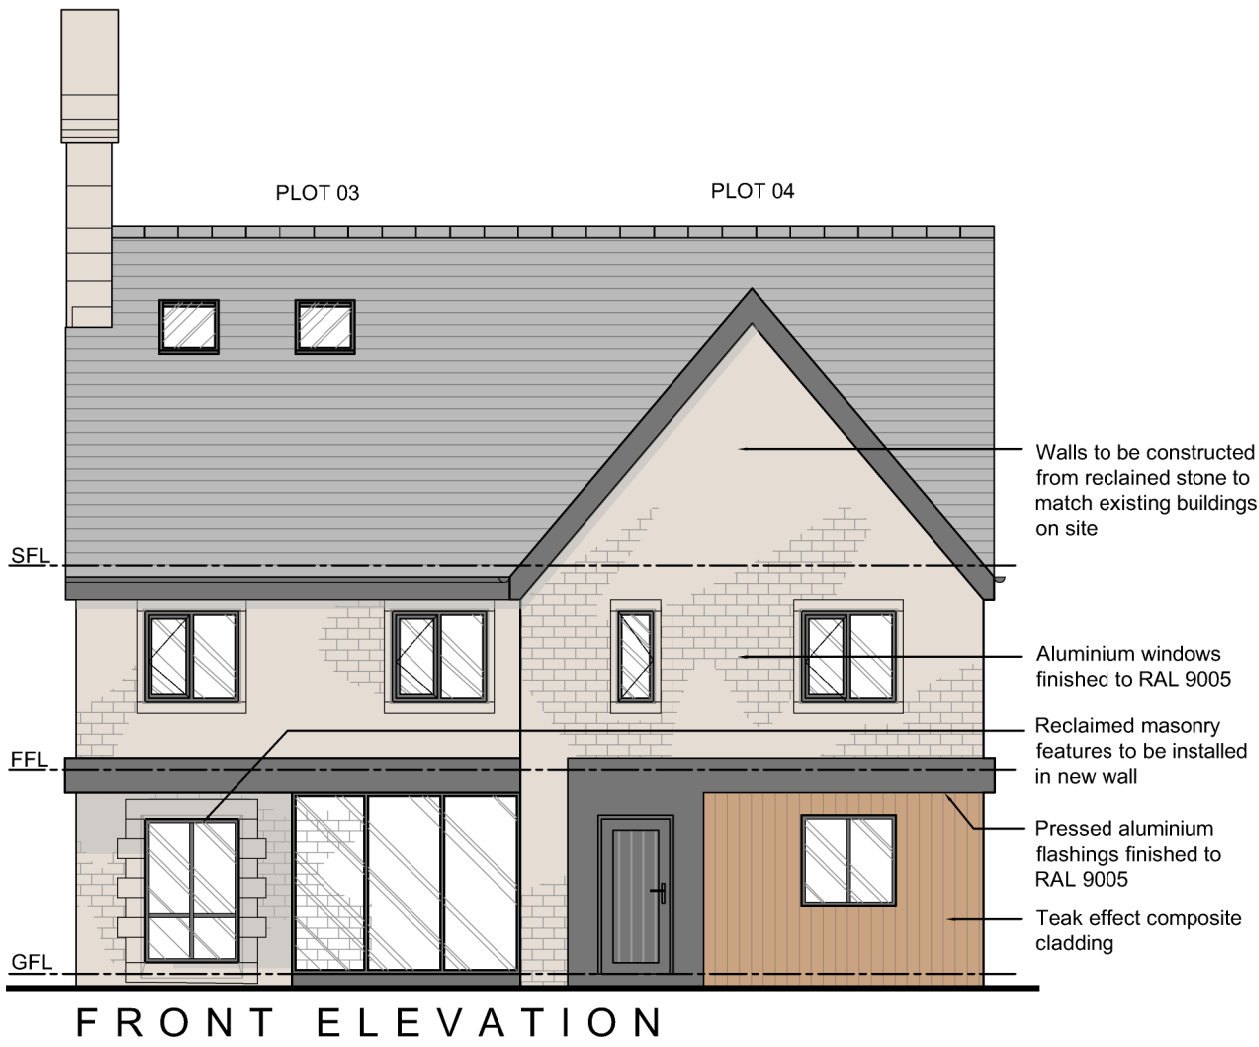

Only figured dimensions should be used.
Scaled dimensions should be checked with the Architect.
This drawing together with the design, is the property and copyright of the Architect and must not be reproduced without written permission

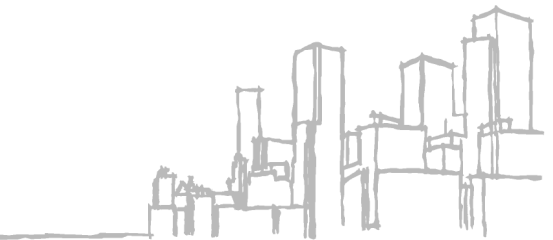

acumen
designers & architects

acumenarchitects.co.uk 01484 546000
Headrow House, Old Leeds Road, Huddersfield, HD1 1SG

rev	description	drawn	auth	date
DO NOT SCALE OFF THIS DRAWING				

Client JAMES WIMPENNY HOMES LTD			
Project THE OLD SCHOOL WAKEFIELD ROAD, DENBY DALE			
Project No 2591	Drawing No 08	Rev -	
Description PLOTS 3 & 4 AS PROPOSED			
Scale 1:100 @A2	Date Drawn 29.03.19	Drawn By SD	Authorised By JC
Title: 2/James and Orla Documents/SDP 11/W/Property Structural/Drawn Date: 19/04/2019/Drawn By: SD/Drawn By: JC/			