



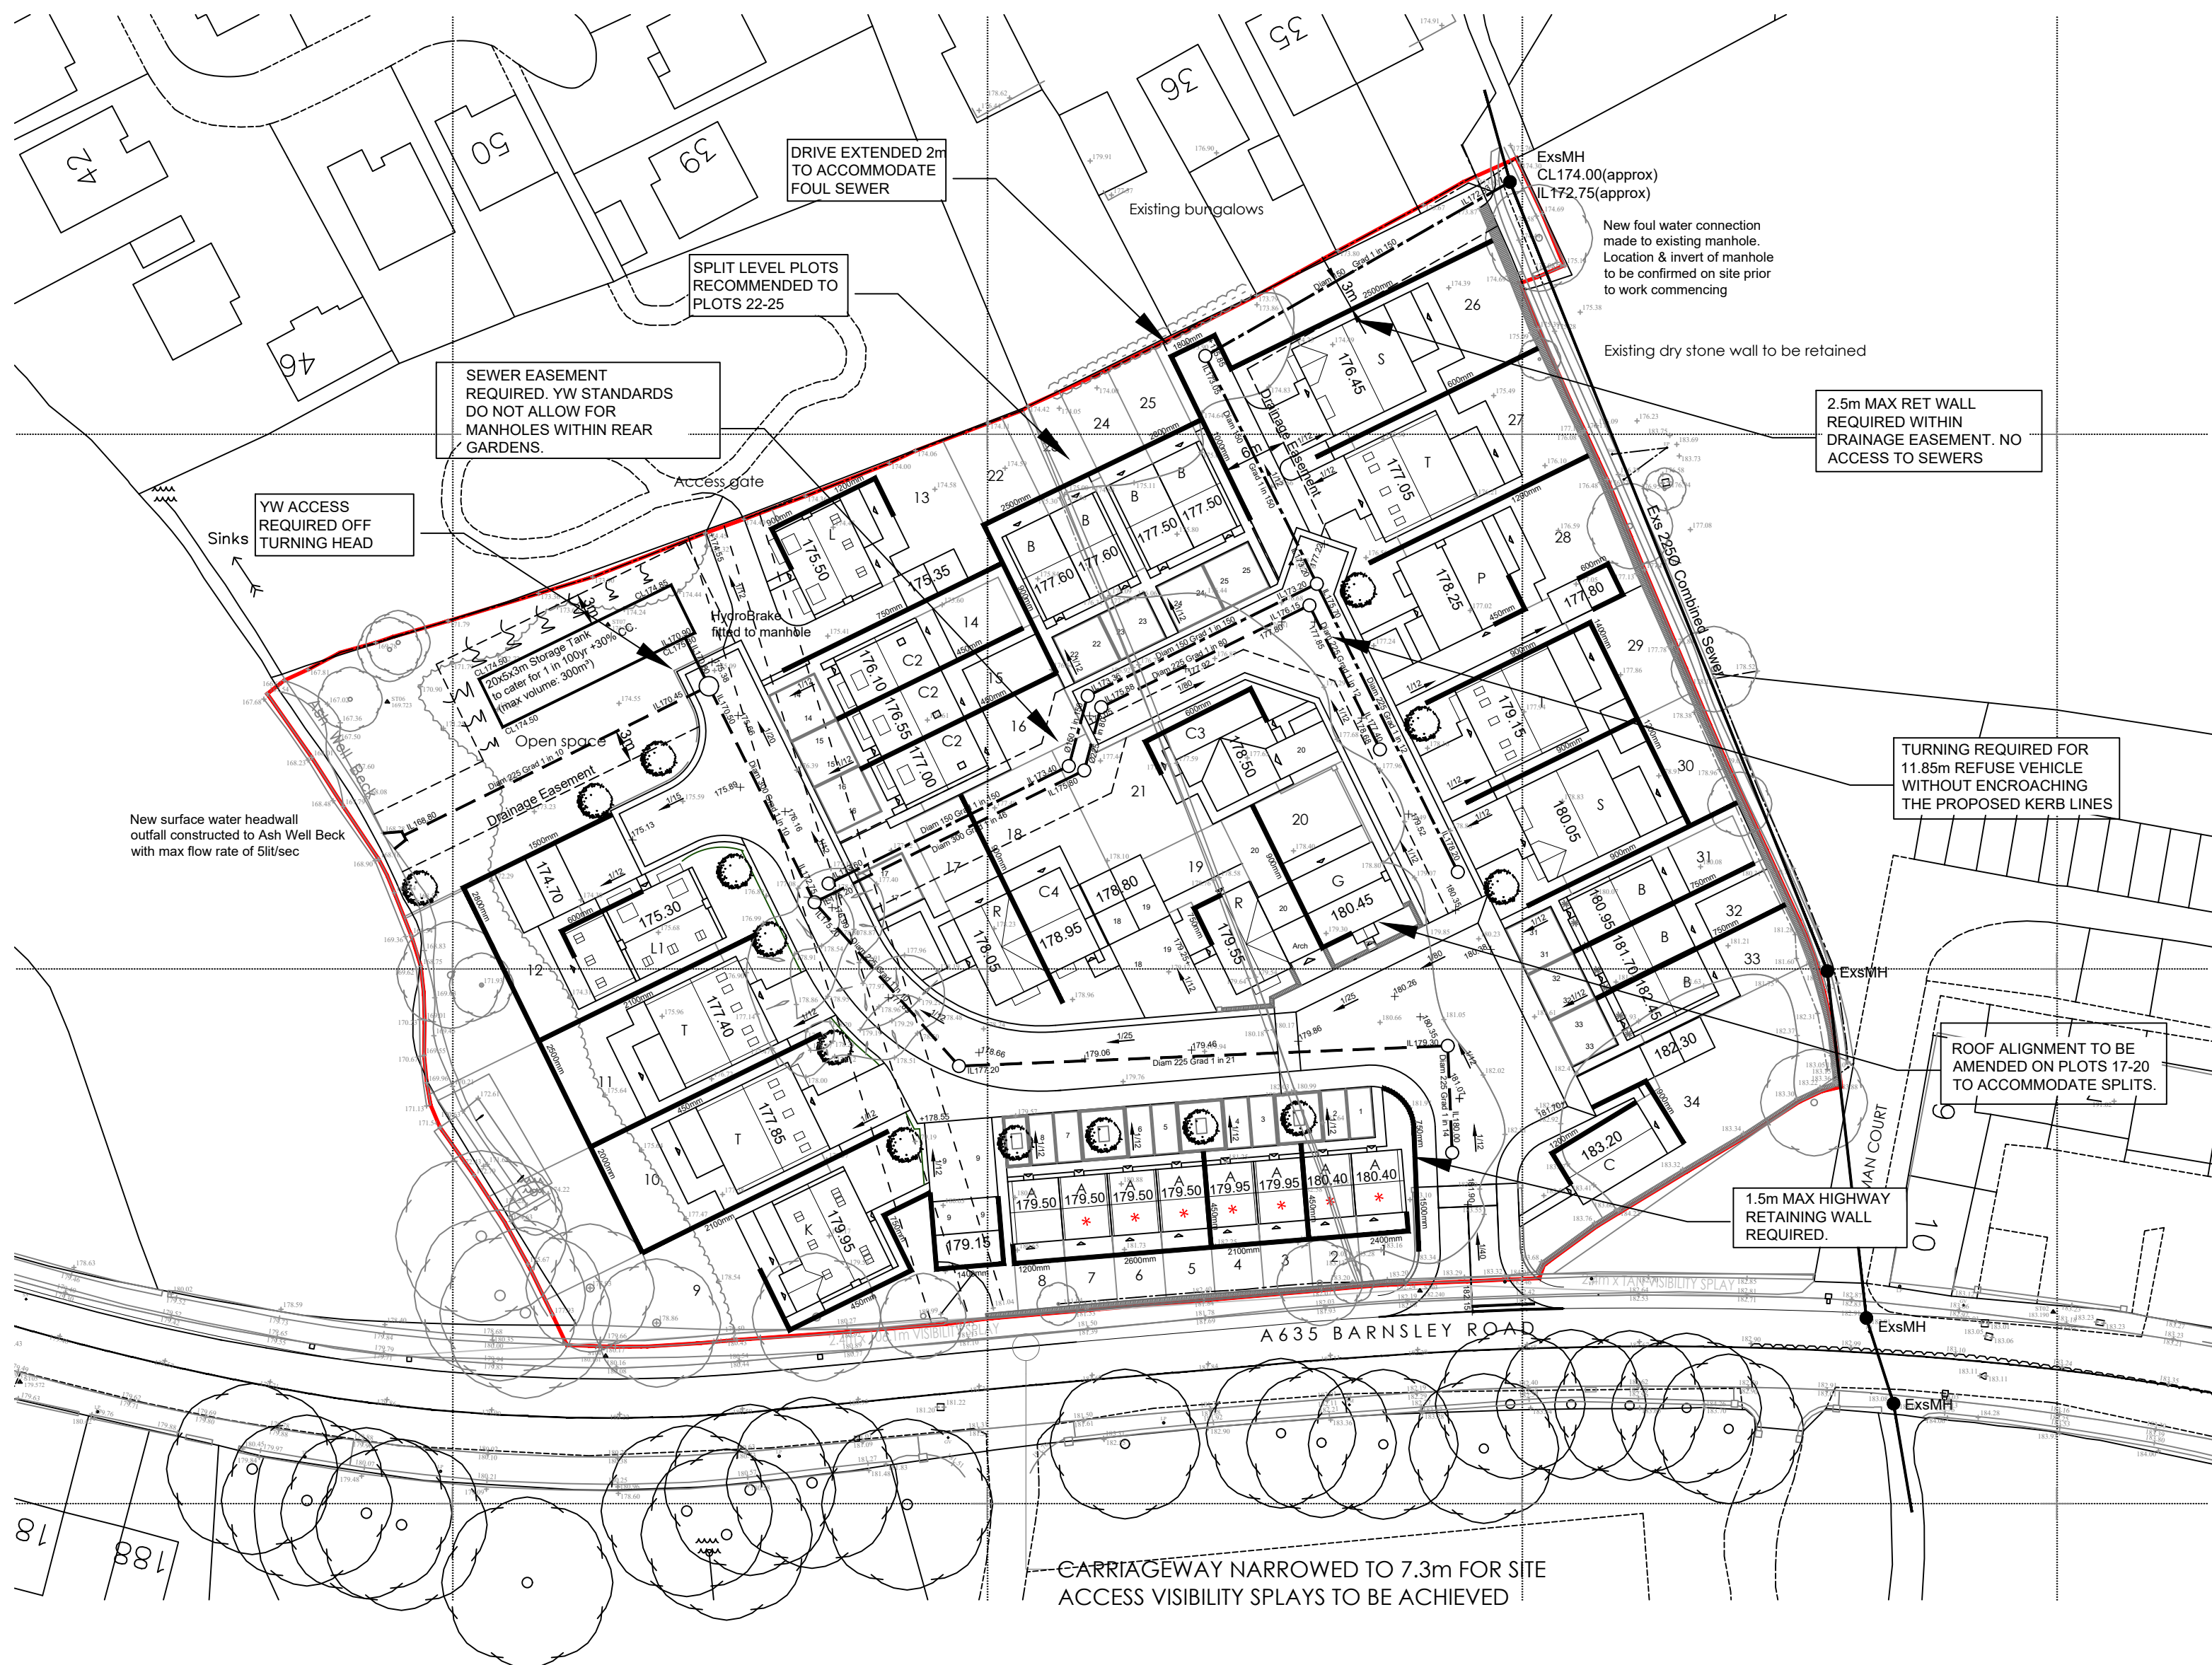

Rev A Proposed drainage design added to feasibility

29.05.19 HH

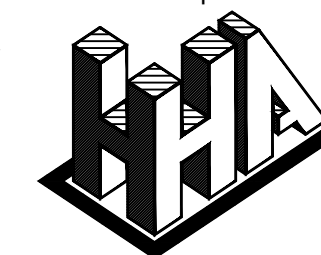

Haigh Huddleston & Associates

Civil Structural Engineering Consultants

Firth Buildings, 99 - 101 Leeds Rd, Dewsbury, WF12 7BU

t 01924 464342 f 01924 450662

e trevor.haigh@haighhuddleston.co.uk

Client

YORKSHIRE COUNTRY PROPERTIES

Project

BARNSELEY ROAD, DENBY DALE

Detail

ENGINEERING FEASIBILITY

Dwn
HH

Chkd

Date
MAY-19

Scale
1:500@A2

Dwg No.
E18/7371/001-03A