


**General Notes**


THIS DRAWING HAS BEEN PREPARED FROM A HAND MEASURE AND IS FOR INFORMATION PURPOSES ONLY. THE BUILDING HAS SUFFERED FROM MOVEMENT / SETTLEMENT AND SO THE PLANS ARE REPRESENTATIVE. MEASUREMENTS TAKEN ARE APPROX 1.2M FROM FLOOR LEVELS. DO NOT SCALE FROM DRAWING. USE FIGURED DIMENSIONS ONLY.  
ALL DIMENSIONS MUST BE CHECKED AND VERIFIED ON SITE PRIOR TO COMMENCEMENT OF WORK AND ARCHITECT TO BE NOTIFIED OF ANY DISCREPANCIES.

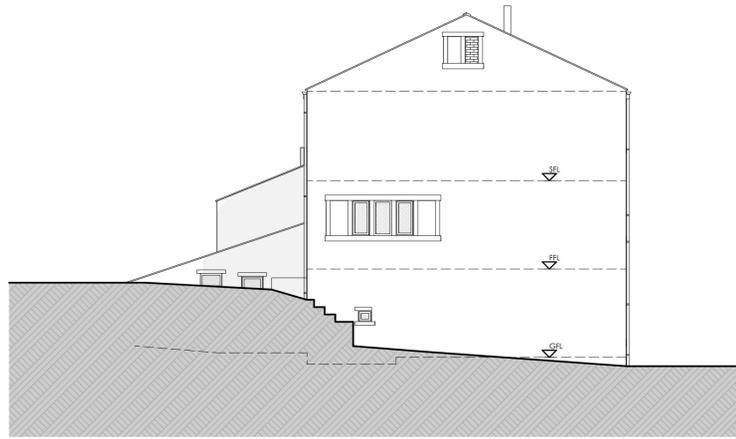

South Elevation




East Elevation

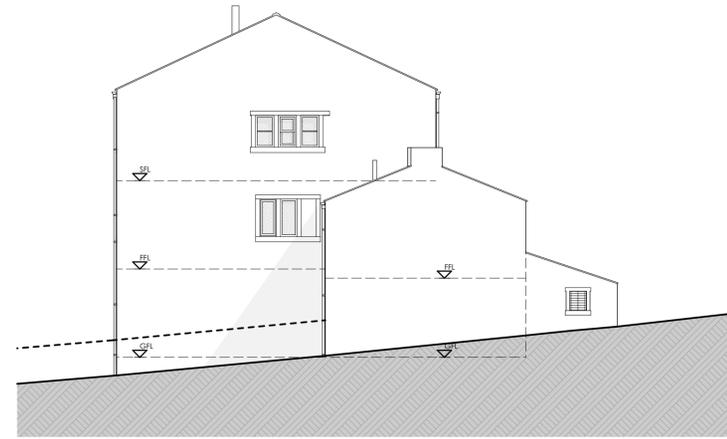


North Elevation




West Elevation

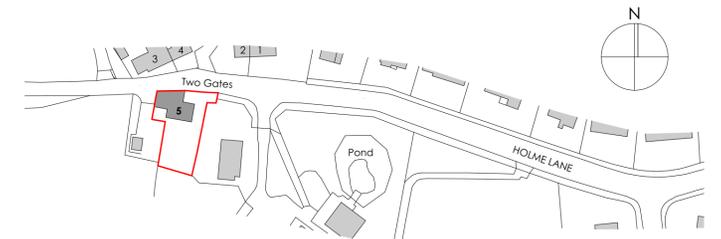


Site Location Plan

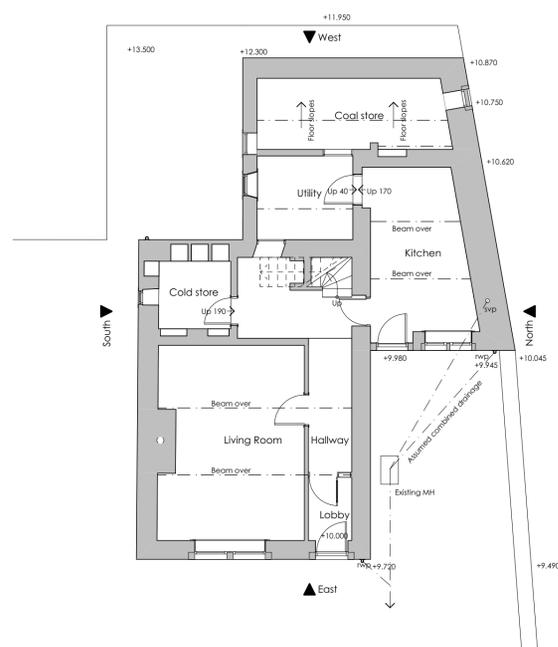

Ground Floor

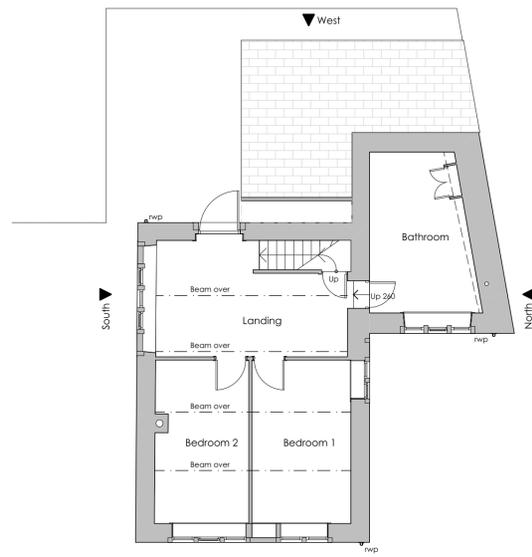

First Floor

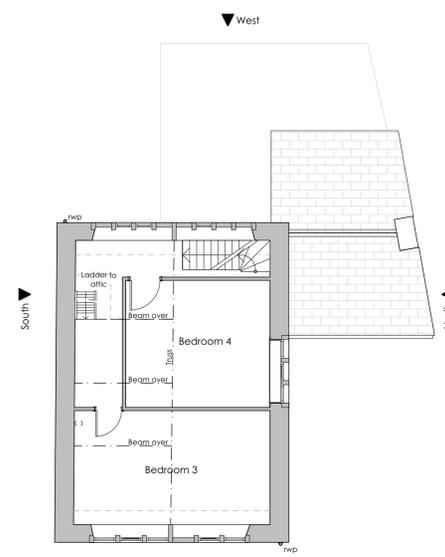

Second Floor

Revision	Description	Issued	Checked	Date
Client: Mr P Wood				
Project: 5 Two Gates, Slathwaite, Huddersfield.				
Drawing: Existing Survey				
Drawing Status: <b>EXISTING</b>				
Date: <b>MAY 19</b>	Scale @ A1: <b>100 / 1250</b>	Drawn by: <b>AB</b>		
Project No: <b>106</b>	Drawing No: <b>(0-) 01</b>	Revision:		