


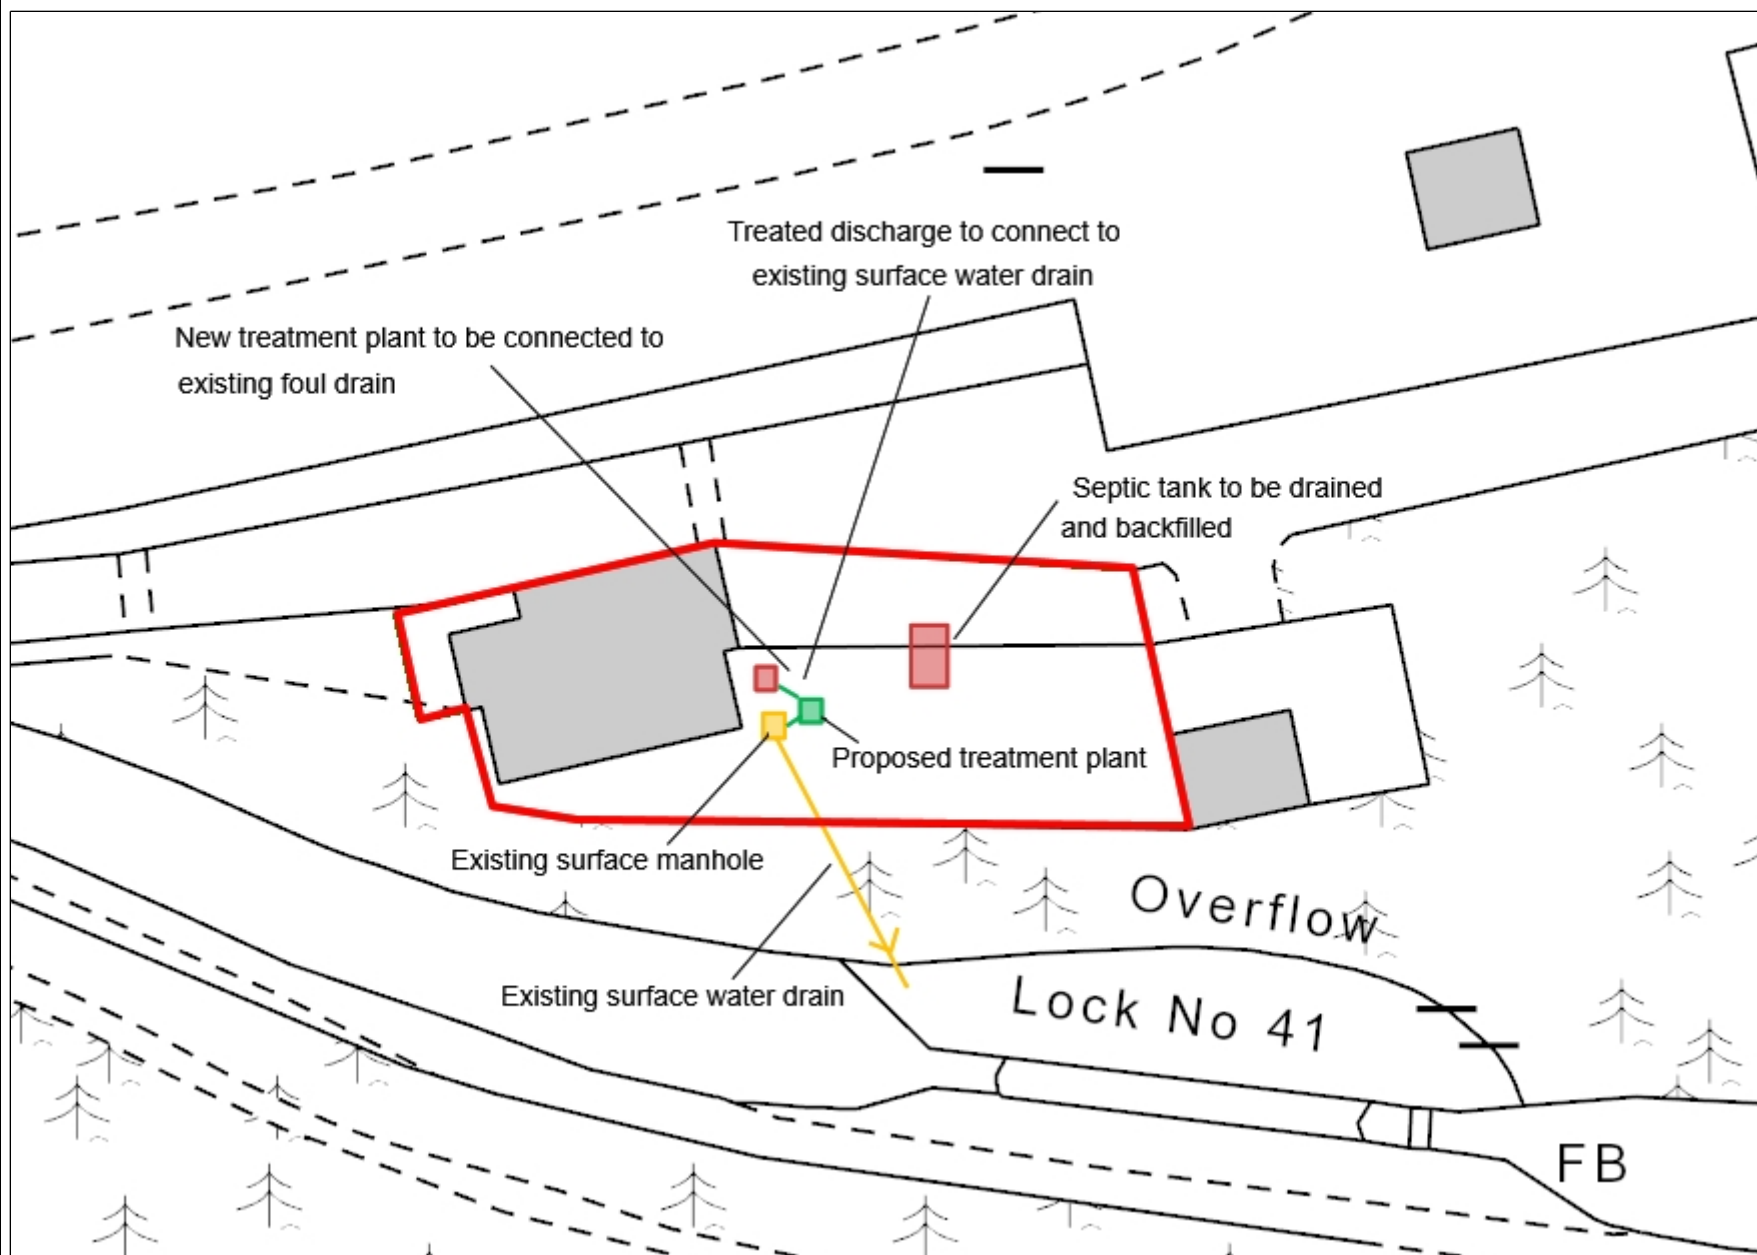

MSTP03 - Proposed Foul and Surface Water Drainage



Legend

- ▲ Definitive Properties (GB)
- NT Ownership (GB)
- NT Leasehold (GB)
- OSMMArea_NatEnv
- OSMMArea_Landform
- OSMMArea_Building
- OSMMLine_Poly
- OSMMLine_Boundaries
- OSMMPnt
- OSMMSym

1: 500



0.0 0 0.01 0.0 Kilometers

British_National_Grid

© Crown copyright and database rights 2019 Ordnance Survey 100023974

This map is a user generated static output from an Intranet mapping site and is for reference only. Data layers that appear on this map may or may not be accurate, current, or otherwise reliable.

THIS MAP IS NOT TO BE USED FOR NAVIGATION

Notes

This map was automatically generated using the National Trust GIS Browser