




# MSTP02 - Existing Foul and Surface Water Drainage

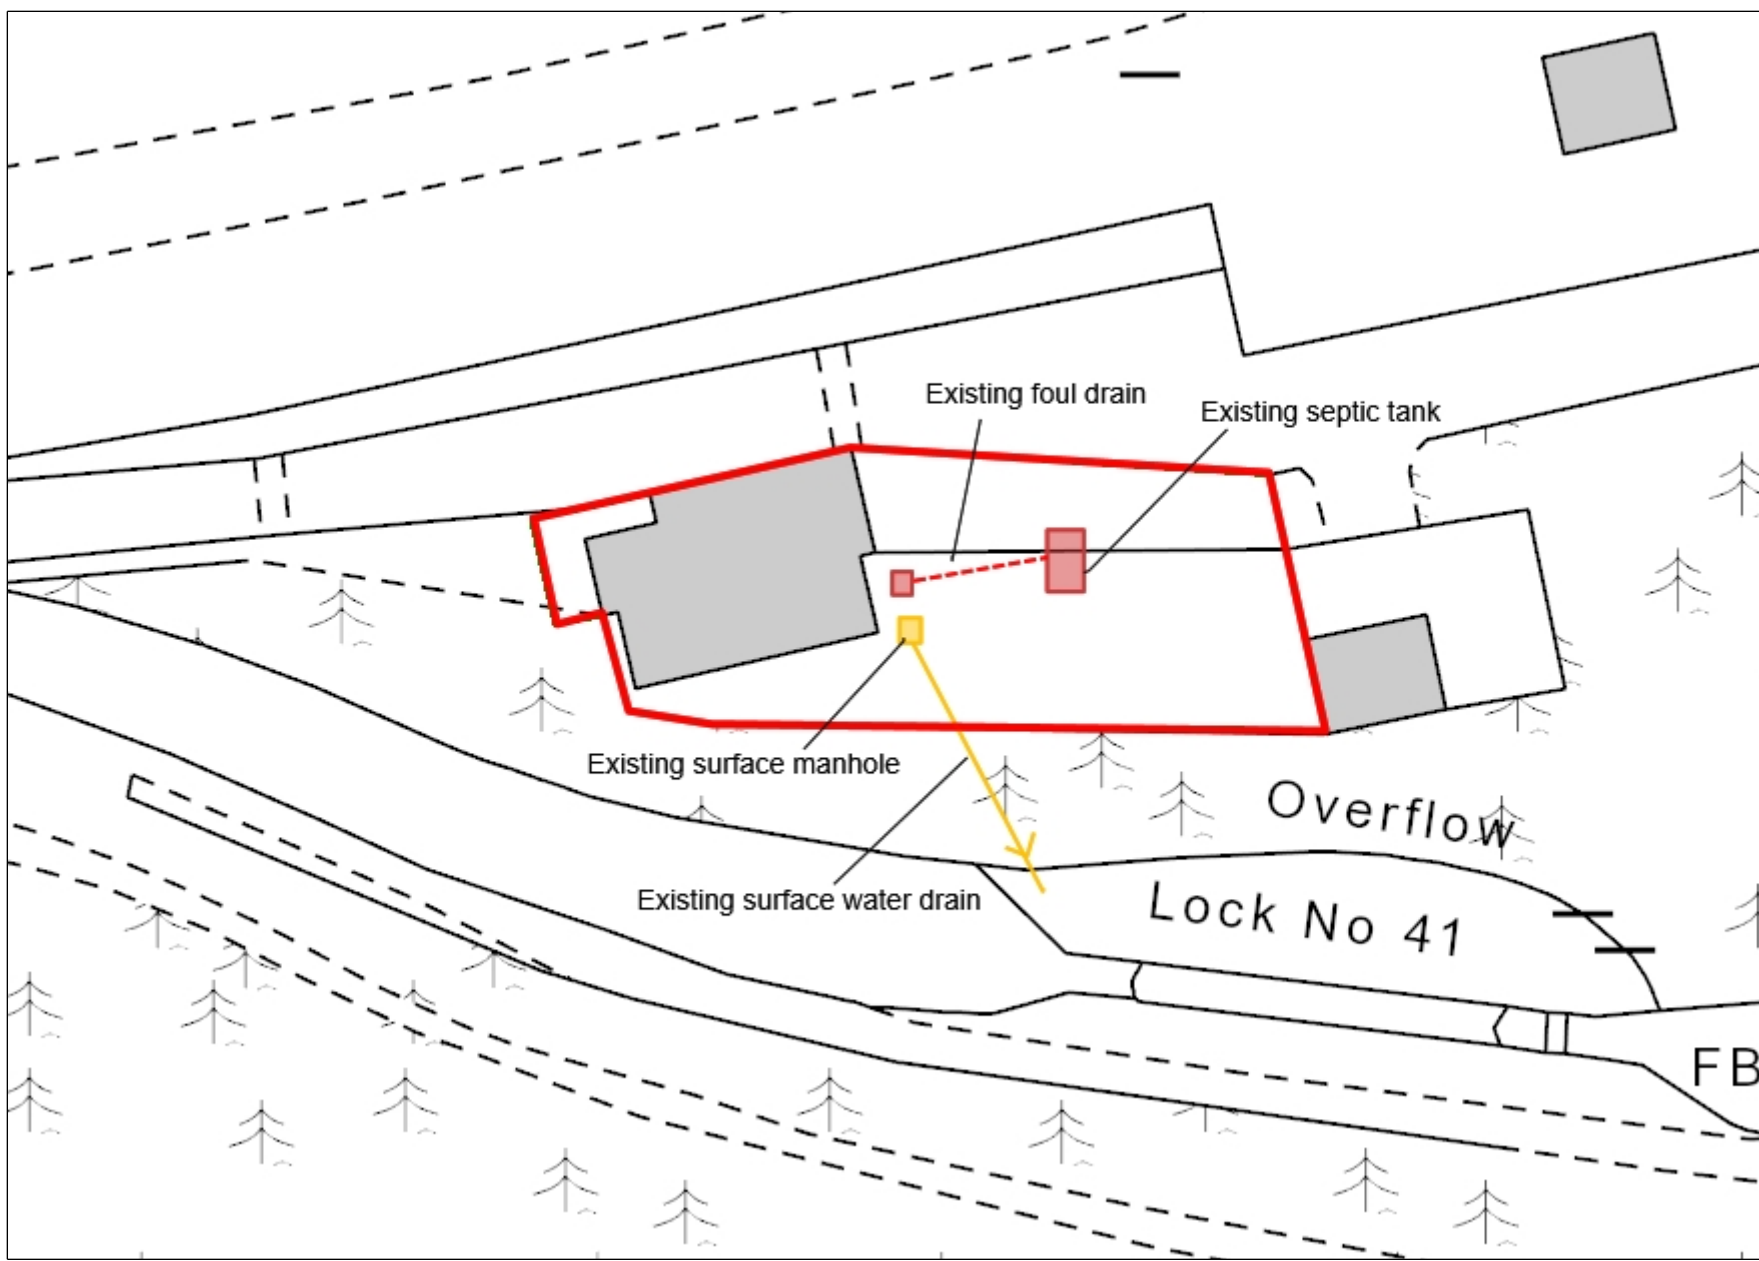

## Legend

- ▲ Definitive Properties (GB)
- NT Ownership (GB)
- NT Leasehold (GB)
- OSMMArea\_NatEnv
- OSMMArea\_Landform
- OSMMArea\_Building
- OSMMLine\_Poly
- OSMMLine\_Boundaries
- OSMMPnt
- OSMMSym

1: 500



0.0 0 0.01 0.0 Kilometers

British\_National\_Grid

© Crown copyright and database rights 2019 Ordnance Survey 100023974

This map is a user generated static output from an Intranet mapping site and is for reference only. Data layers that appear on this map may or may not be accurate, current, or otherwise reliable.

THIS MAP IS NOT TO BE USED FOR NAVIGATION

## Notes

This map was automatically generated using the National Trust GIS Browser