

SURVEY STATIONS			
Name	Easting	Northing	Height
GPS1	422623.243	422095.808	64.492
F1	422666.444	422153.468	70.951
F2	422709.244	422090.549	69.433
F3	422677.015	422083.702	65.093
F4	422662.095	422097.067	65.114
F5	422673.878	422114.908	67.538

Legend

	Walls	BS	Bus Stop
	Kerb Line	BT	British Telecom
	Drop Line / Canopy	FH	Fire Hydrant
	Top of Bank	WV	Stop Valve
	Bottom of Bank	WST	Stop Tap
	Fence	WO	Wash Out
	Footpath	AV	Air Valve
	Hedge	MCR	Service Marker
	Control	RE	Roadside eye
	Tree	CTV	Cable TV
	Vegetation	GP	Gate Post
	Gate	LP	Lamp Post
	Gate	SP	Sign Post
	Gate	EP	Electric Post
	Gate	TP	Telegraph Post
	Gate	TL	Traffic Light
	Gate	RNP	Road Name Plate
	Gate	BOL	Ballard
	Gate	STAY	Cable Stay
	Gate	EC	Electric Inspection Cover
	Gate	GAS	Gas Inspection Cover
	Gate	GAS	Gas Inspection Cover
	Gate	TOB	Top of Bank
	Gate	BOB	Bottom of Bank
	Gate	ER	Earth rod
	Gate	DK	Drop Kerb
	Gate	OHE	Overhead Electric Cable
	Gate	OHEBT	Overhead BT Cable
	Gate	FTP	Footpath
	Gate	FWB	Flower Bed
	Gate	TPI	Trial Pit
	Gate	P	Pole

Rev	Date	Description	Drawn

PROJECT  
**HECKMONDWIKE ROAD  
 DEWSBURY  
 WF13 3NS**


TITLE  
**Topographical Survey  
 2D**

SCALE	DATE	DRAWN	CHECKED BY
1: 250	09.05.19	AH	RH

Level datum	OSGB 36(15)
Job number	HOME-DEWS-01

Drawing No.	<b>DEWS-2D-001</b>	Rev.	
-------------	--------------------	------	--

**Notes:**  
 This plan has been surveyed to the scale shown.  
 Caution should be exercised when enlargements are made.  
 All critical dimensions should be confirmed on site prior to the commencement of any works.  
 All dimensions have been measured or estimated from ground level.  
 Tree species shown should be treated with caution and expert identification is advised.  
 Pipe sizes are estimated from a surface inspection only.  
 Due to Health and Safety requirements.  
 Every effort is made to identify all visible above ground features, however it should be borne in mind that there may be items obscured at the time of the survey.  
 THIS DRAWING AND THE BUILDINGS WORKS DEPICTED ARE THE COPYRIGHT OF URBAN CONTOURS LIMITED AND MAY NOT BE REPRODUCED OR AMENDED EXCEPT BY WRITTEN PERMISSION. NO LIABILITY WILL BE ACCEPTED FOR AMENDMENTS MADE BY OTHER PERSONS.

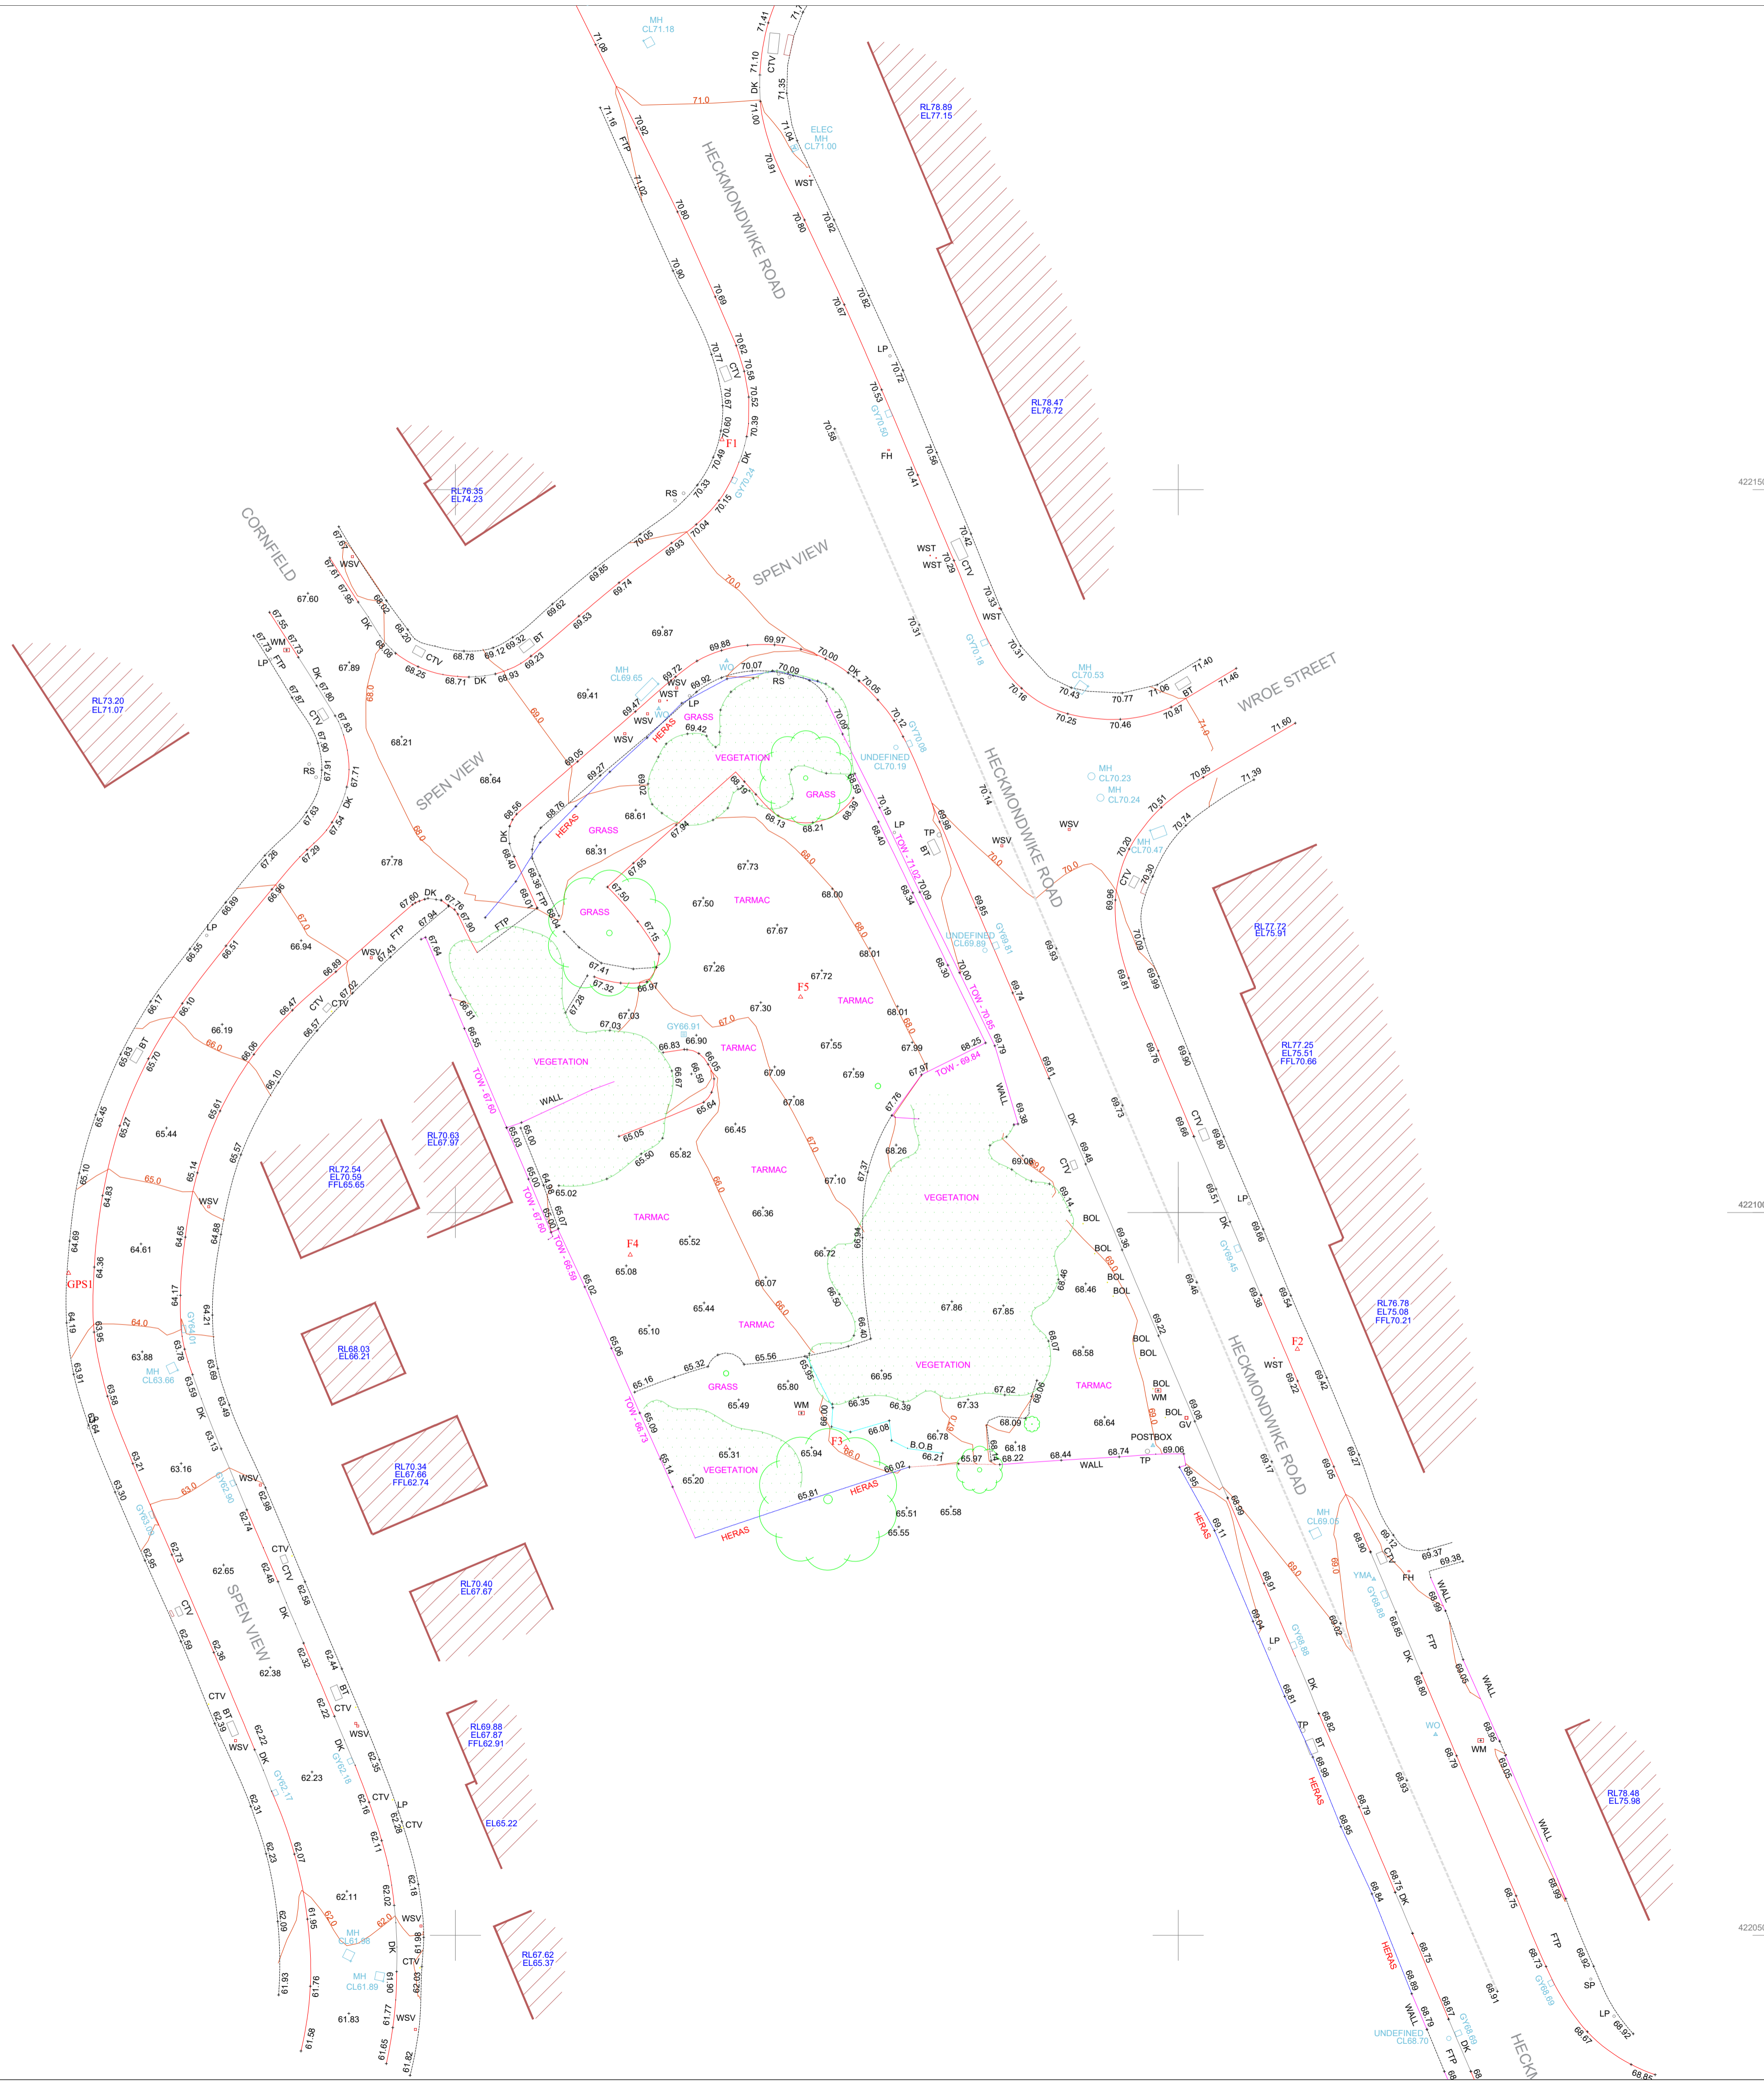

422150N

422100N

422050N

422150N

422100N

422050N