


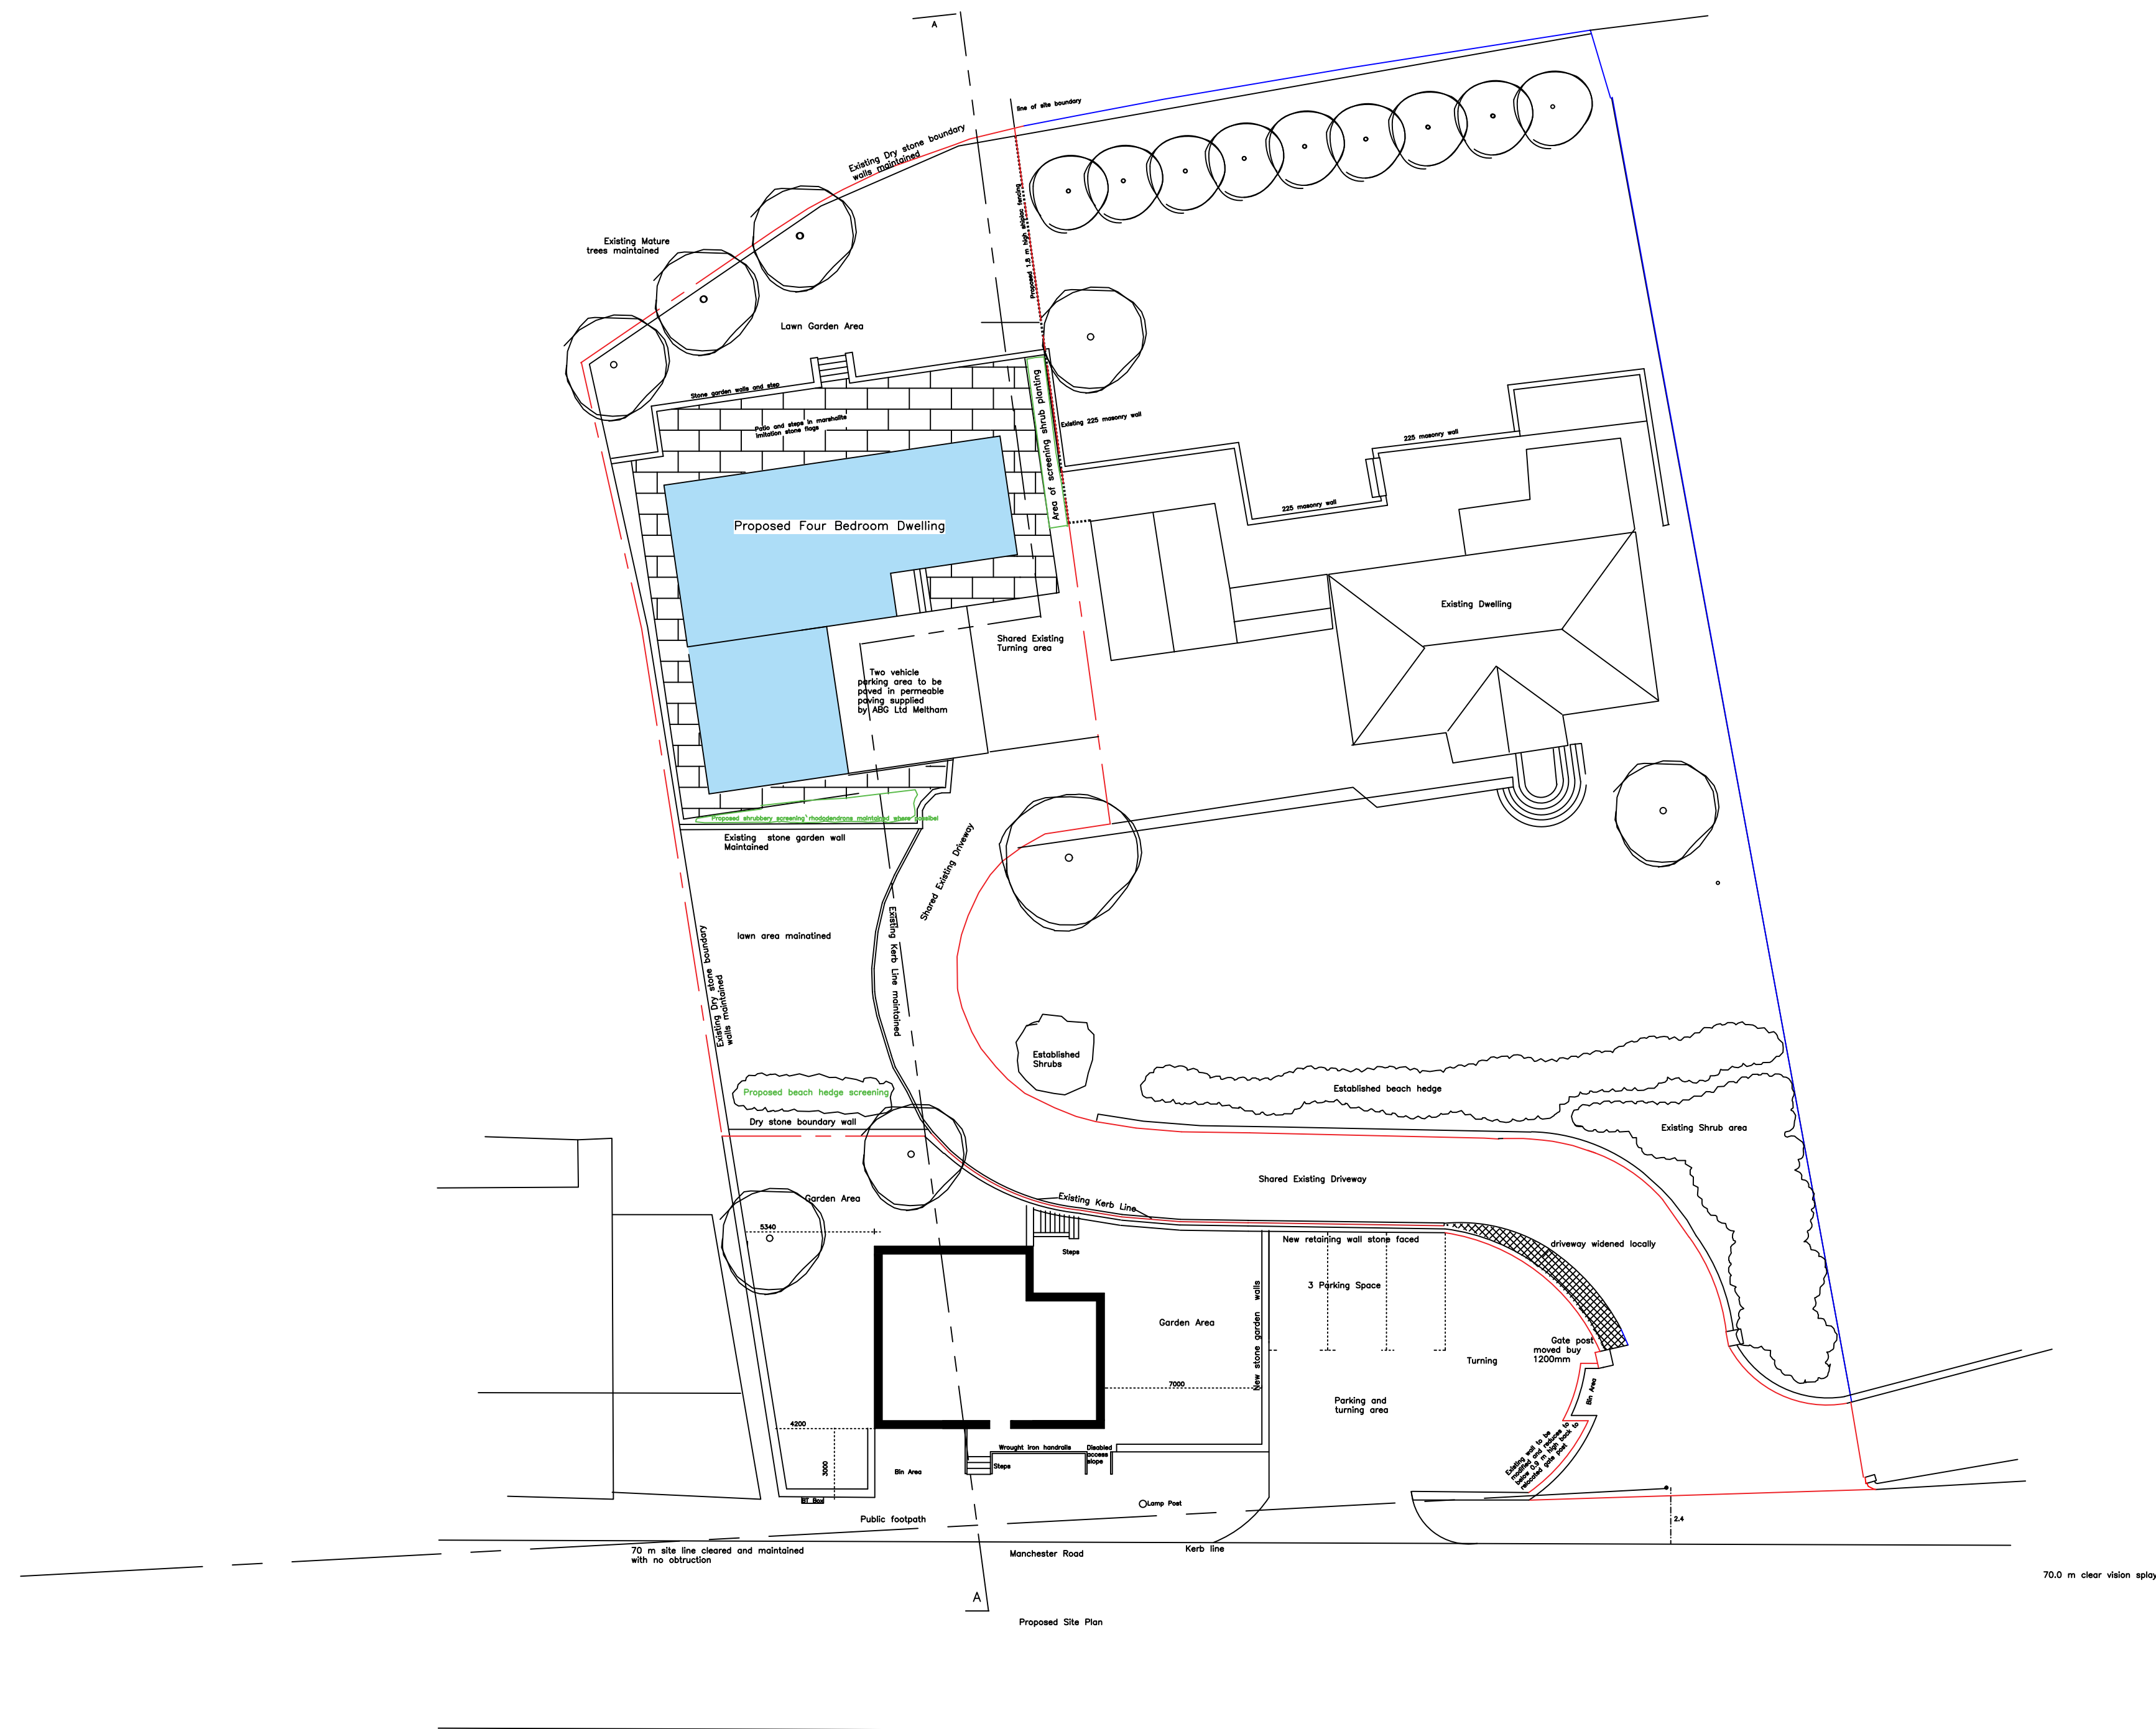

NOTES/LEGEND

| Rev | Description                                                                                | Rev. by      | Date     |
|-----|--------------------------------------------------------------------------------------------|--------------|----------|
| S   | Client/Architect                                                                           |              |          |
| T   | Mr James Charlton                                                                          |              |          |
| N   | Project                                                                                    |              |          |
| A   | Top Plot Development                                                                       |              |          |
| T   | High Beeches Linthwaite                                                                    |              |          |
| L   | Title                                                                                      |              |          |
| D   | Proposed Site layout                                                                       |              |          |
| S   | details and Landscaping                                                                    |              |          |
| N   | Date 9th July 2019                                                                         | Drawn By     |          |
| D   | Size A1                                                                                    | Checked      |          |
|     | Scale 1:200 on A1                                                                          | Approved     |          |
| C   | FCS Consultants<br>31 Summerville, Bridge Lane<br>Holmfirth, HD7 1AG<br>Tel. 01484 687 722 |              |          |
| S   | Issue                                                                                      | PLanning     |          |
| C   | Drawing Number                                                                             | HBTP/2019/03 | Revision |
| L   |                                                                                            |              |          |