




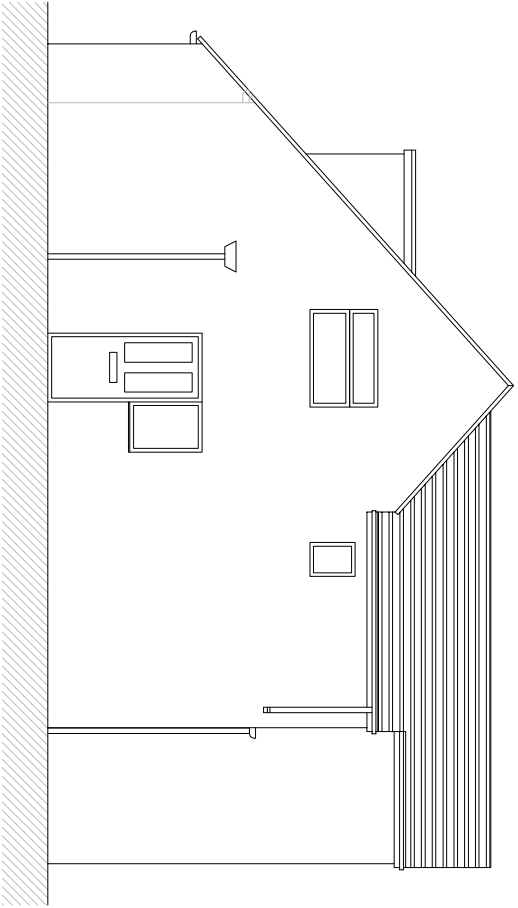


Existing Side (west) Elevation
1:100 scale

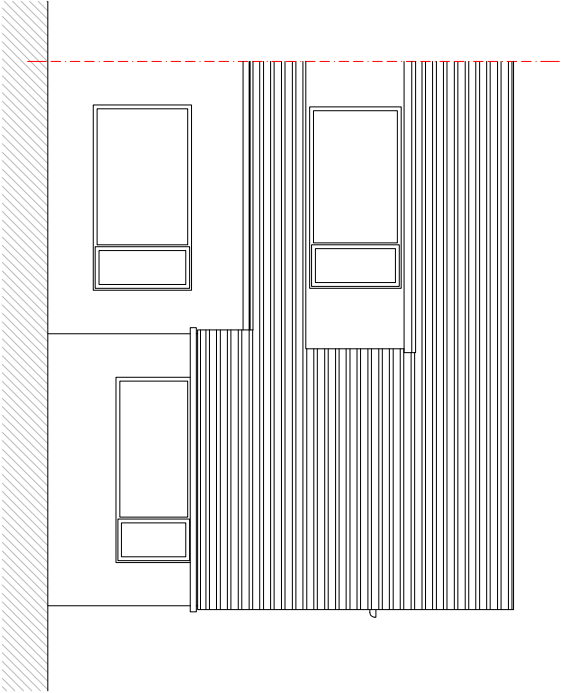

Existing Front (north) Elevation
1:100 scale

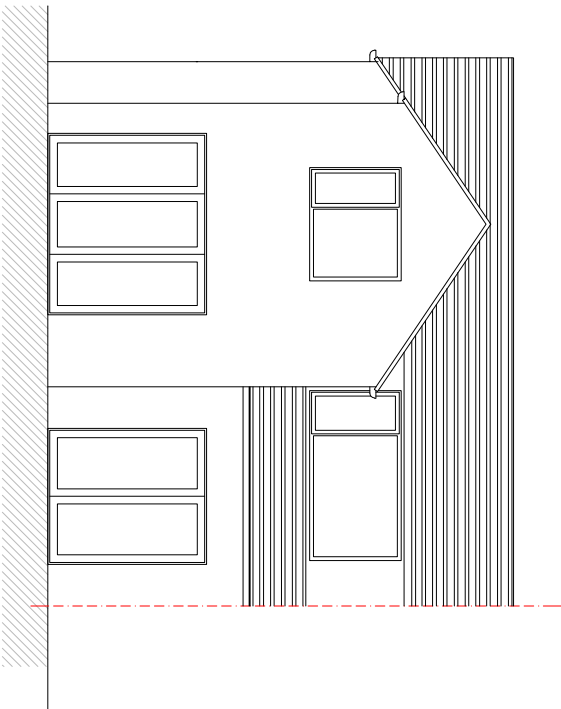

Existing Rear (south) Elevation
1:100 scale

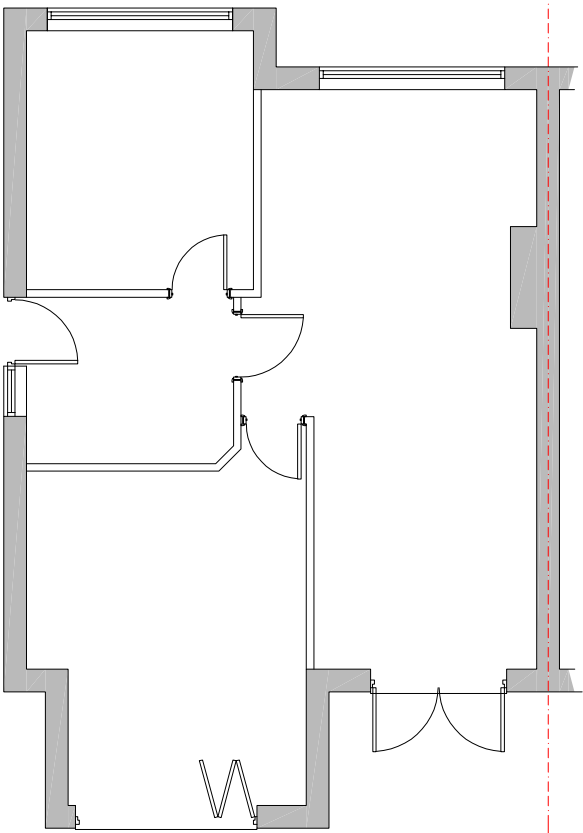

Existing Ground Floor Plan
1:100 scale

Rev.	Description
------	-------------

Location.	Side Extension	
	N. Hickman 7 Meadow Drive Roberttown WF15 7QF	

Title.	Site Block Plan	
--------	-----------------	--

Scale.	Dwg No.	Rev.
1:100 @ A3	S19199 / C-101	

www.spokellimited.co.uk tel: (+44) 7899 001371

CONSTRUCTION



This drawing is copyright and shall not be reproduced without permission of Spoke Limited.
Do not scale from this drawing, use figured dimensions only.
It is the Contractor's responsibility to check all dimensions on site.
This drawing is to be read in conjunction with all Structural Engineer's drawings.
It is the Contractor's responsibility to ensure compliance with Building Regulations.
This drawing is to be read in conjunction with all Spoke's relevant drawings and schedules.