
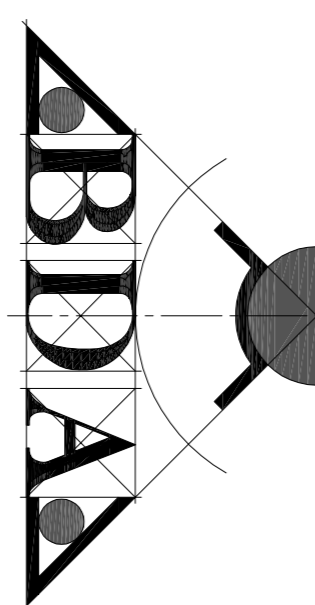


NOTES

This drawing is copyright and shall not be reproduced without permission. Do not scale. All dimensions are given in millimeters unless otherwise stated. It is the Contractor's responsibility to check all dimensions on site. It is the Contractor's responsibility to check all dimensions on site. The drawing is to be read in conjunction with all Structural Engineers drawings and schedules.

REVISIONS

Wheelwright Building 1st Floor Existing

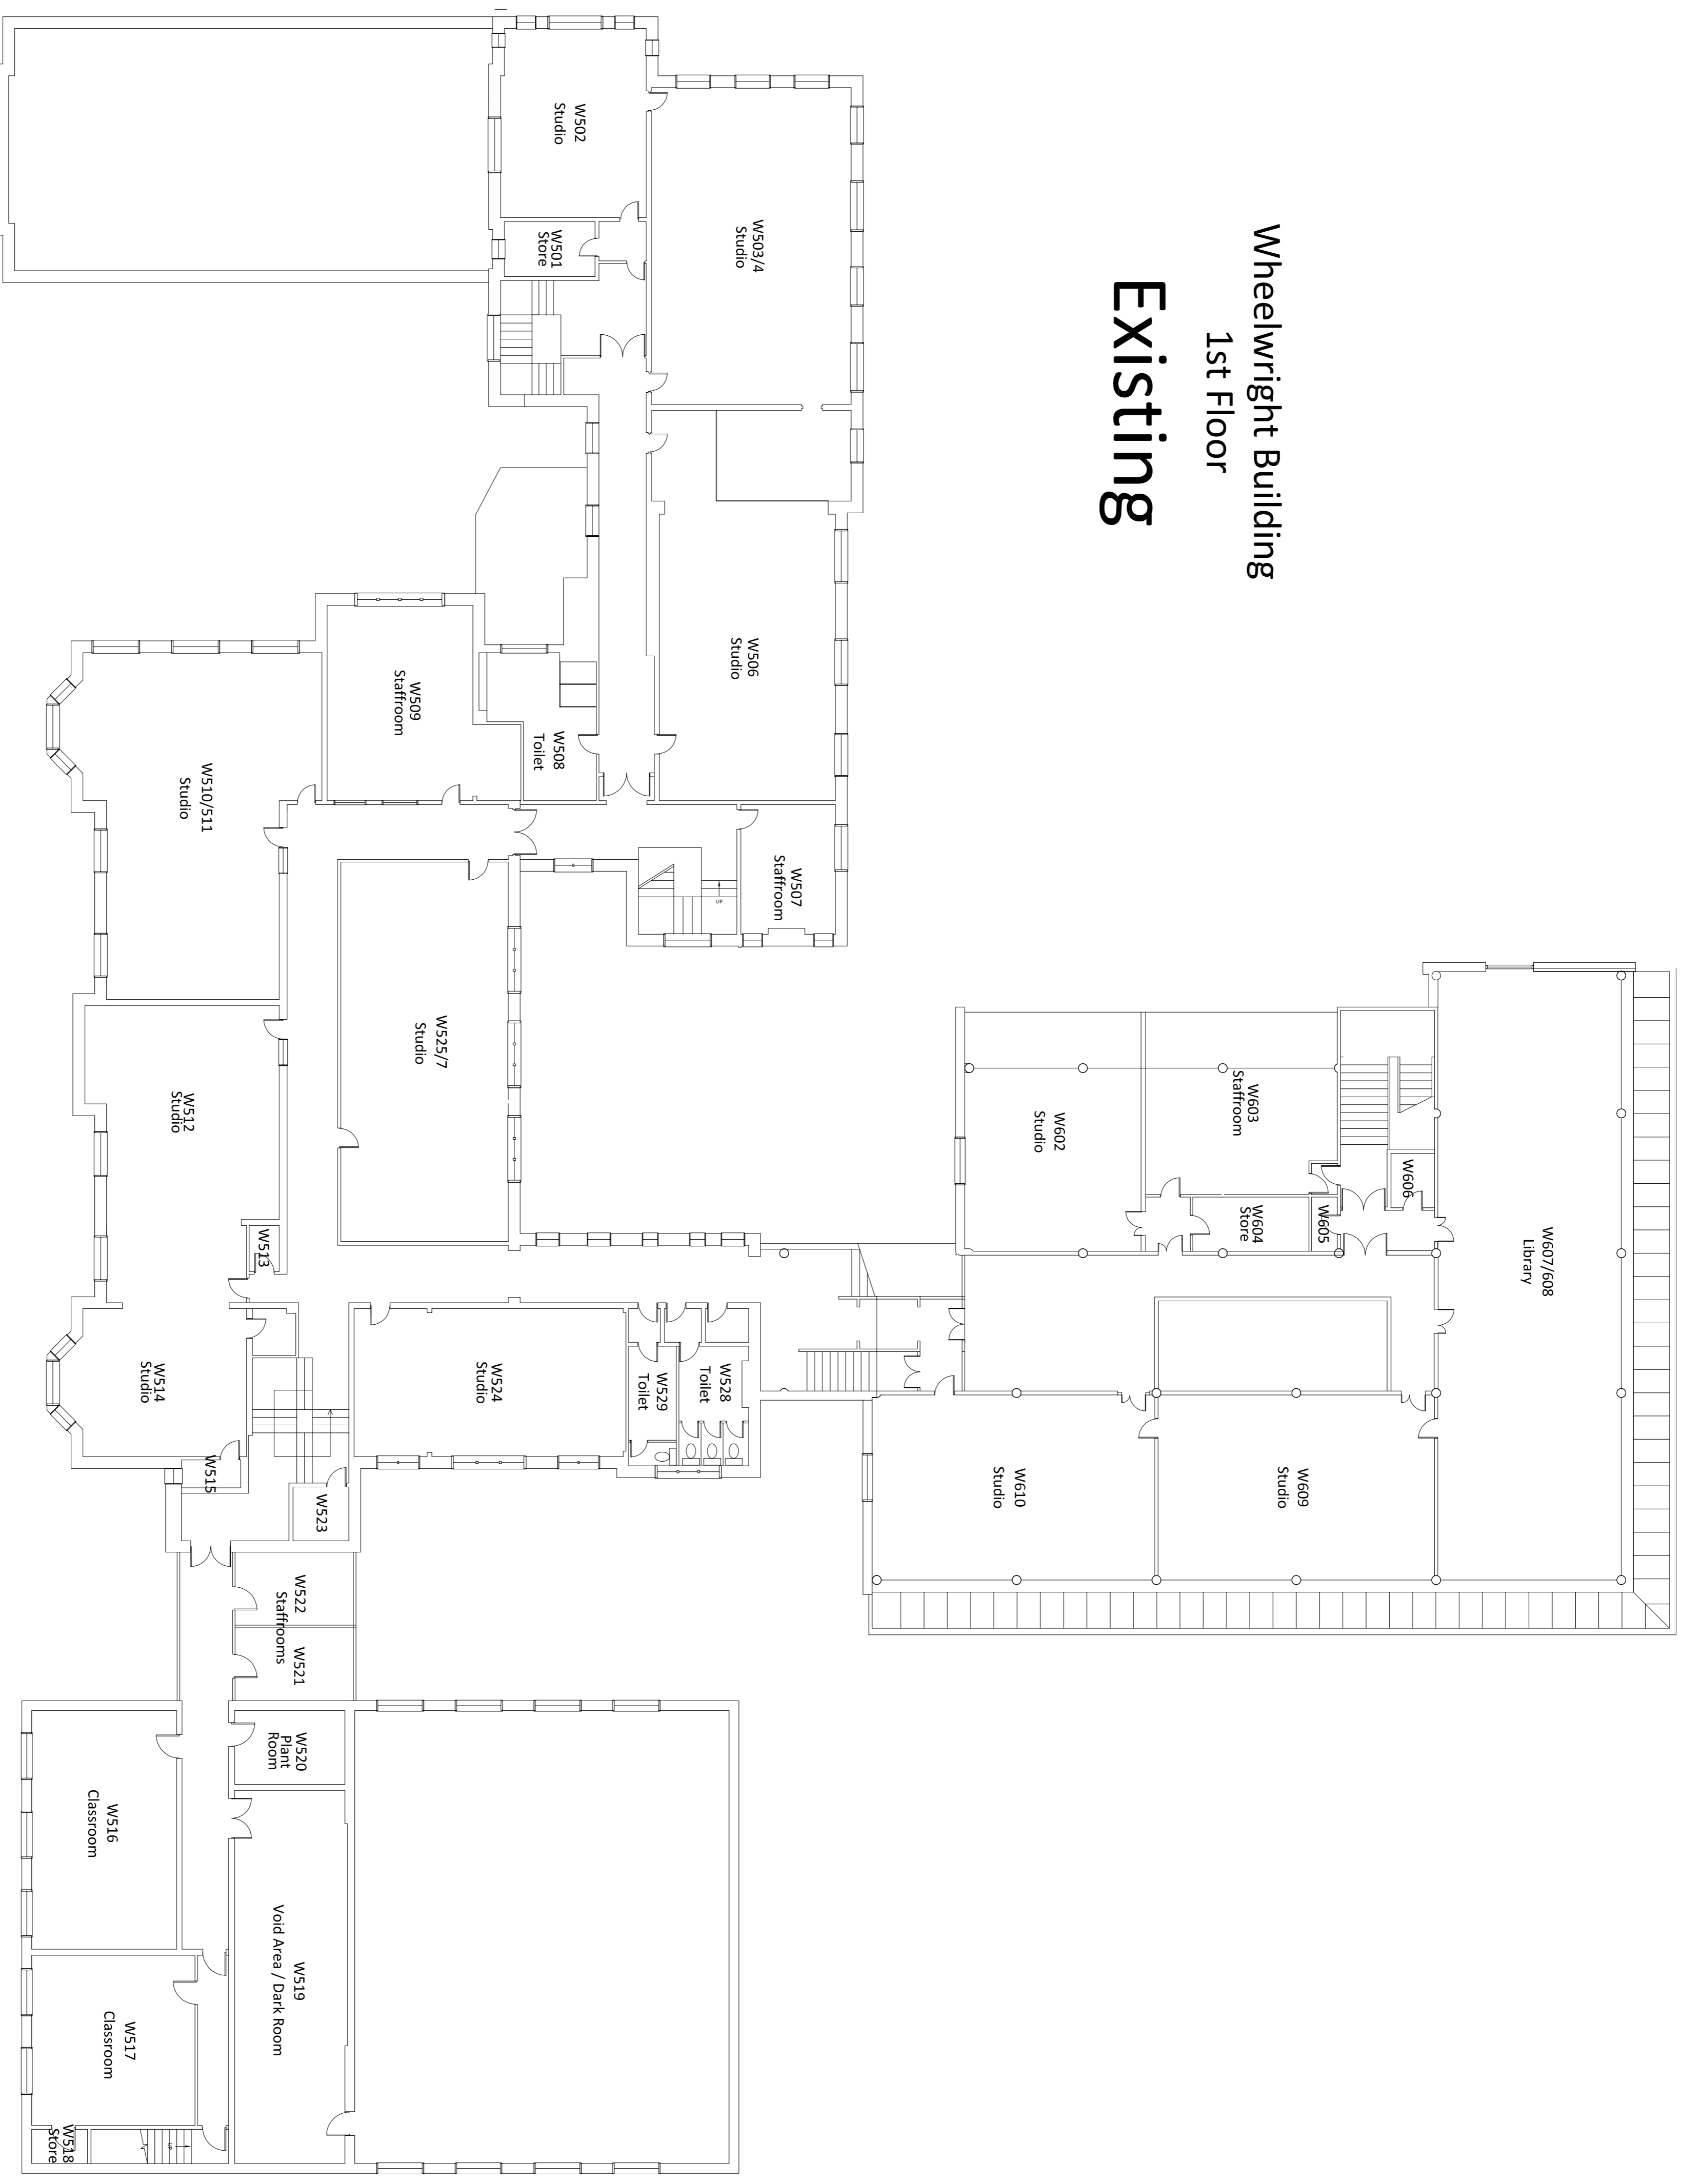

BECKWITH DESIGN ASSOCIATES LTD
CHARTERED ARCHITECTURAL DESIGN CONSULTANTS
THE STUDIO
5, BRADFIELD
BD1 2AF
Tel: 01242 22863
Email: admin@beckwithdesign.co.uk
Website: www.beckwithdesign.co.uk
CLIENT:
Dewsbury Developments Ltd

LOCATION:
Wheelwright Center, Birkdale
Road, Dewsbury WF13 4HG

PROJECT:
Residential Development

DRAWING TITLE:
Existing First Floor

SCALE: 1:50 @ A1
DATE: Feb 2019
DRAWN: RP
CHECKED: AL
DRAWINGS:

321MMR/P-17