


**General Notes**

THIS DRAWING HAS BEEN PREPARED FROM A HAND MEASURE AND FROM INFORMATION PROVIDED BY OTHERS AND IS FOR INFORMATION PURPOSES ONLY.  
 . DO NOT SCALE FROM DRAWING. USE FIGURED DIMENSIONS ONLY. ALL DIMENSIONS MUST BE CHECKED AND VERIFIED ON SITE PRIOR TO COMMENCEMENT OF WORK AND ARCHITECT TO BE NOTIFIED OF ANY DISCREPANCIES.

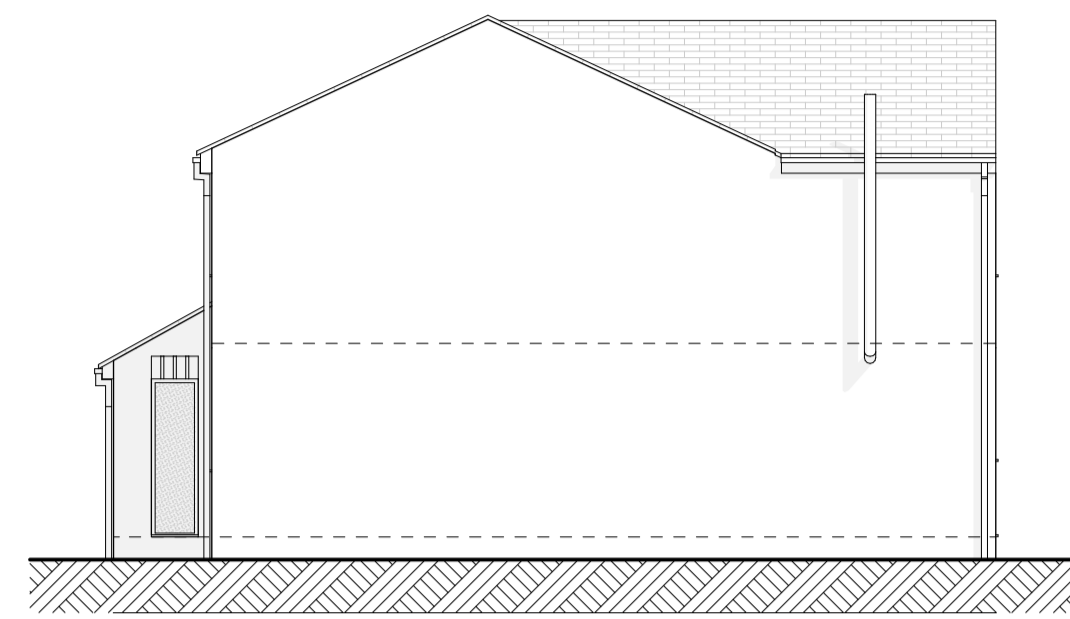


West Extg.



South Extg.




West Prop.

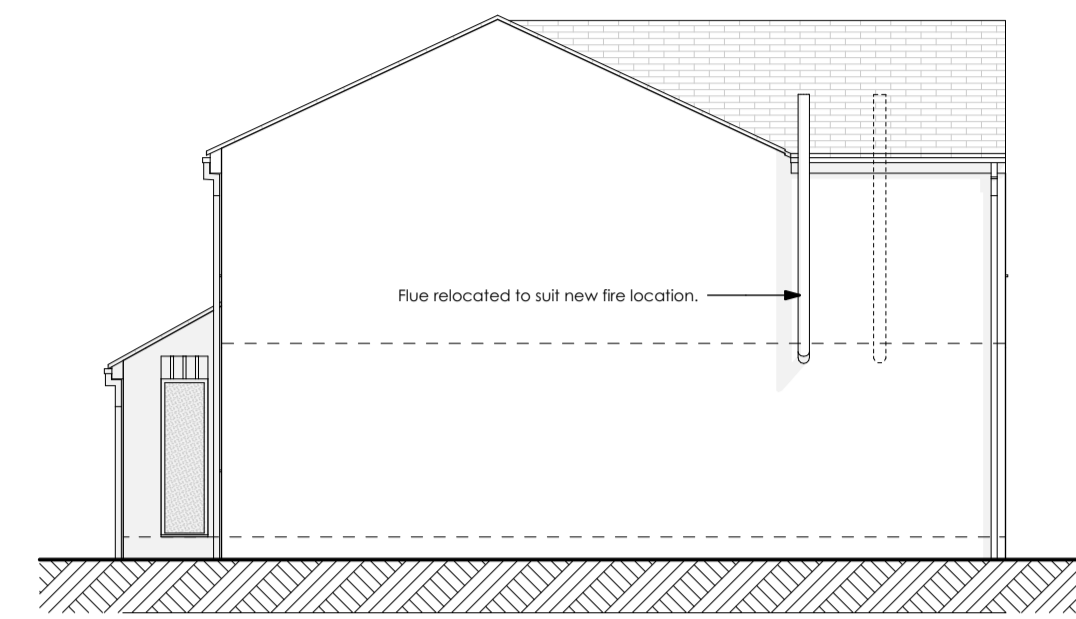

South Prop.




East Extg.

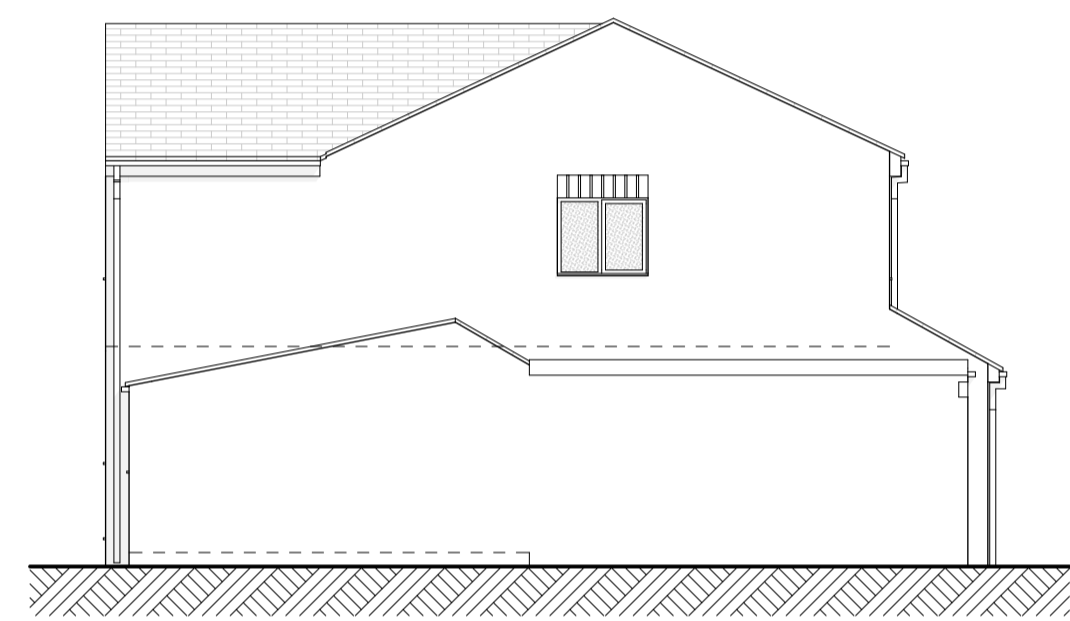


North Extg.




East Prop.

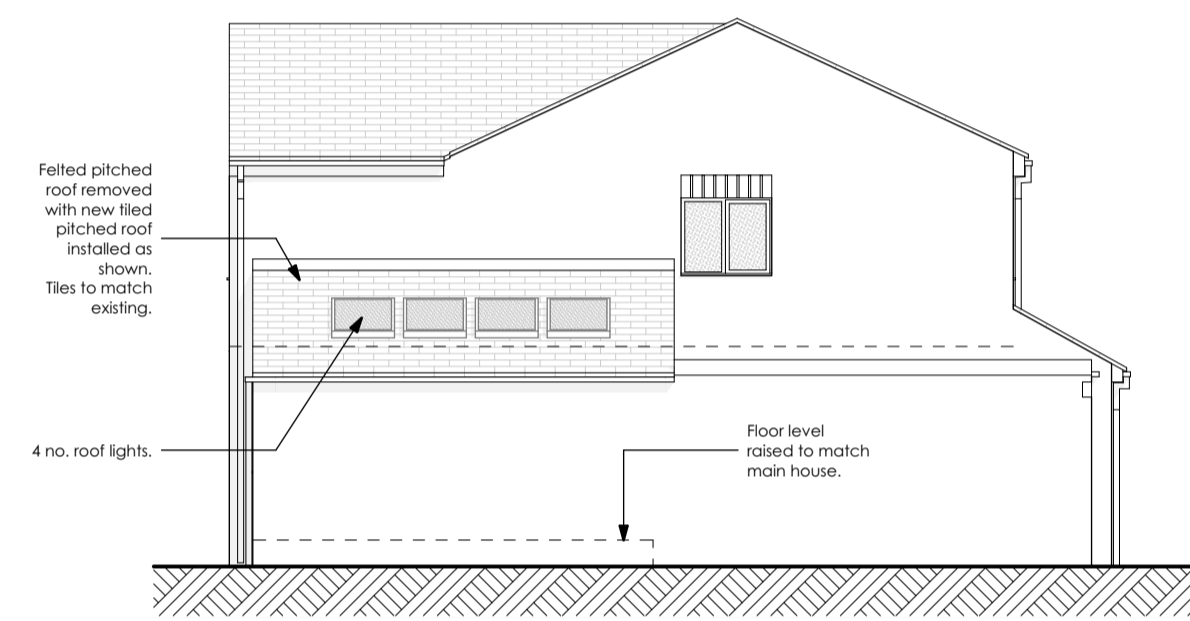


North Prop.

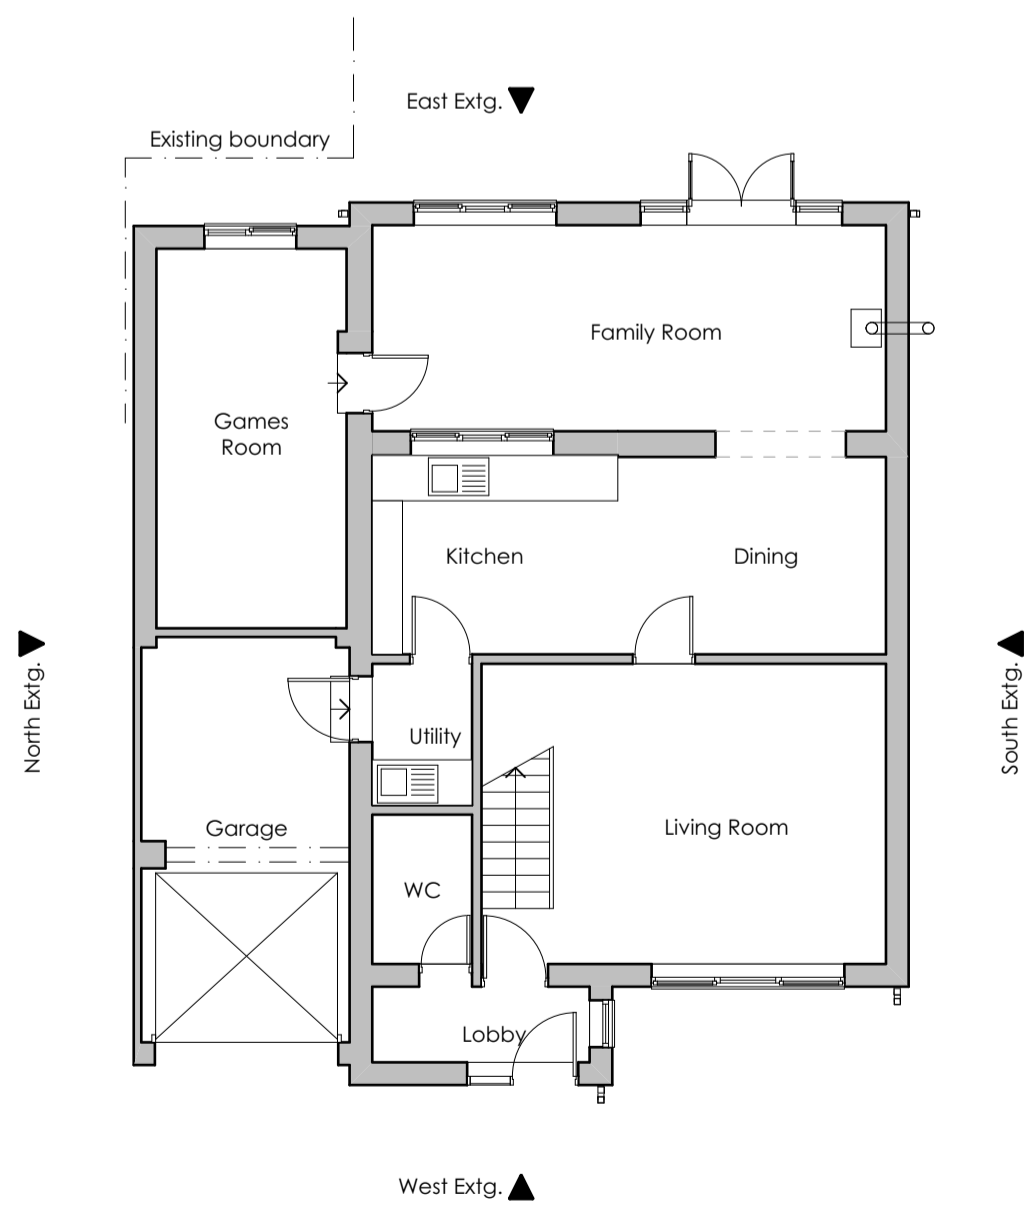

Ground Floor Extg.

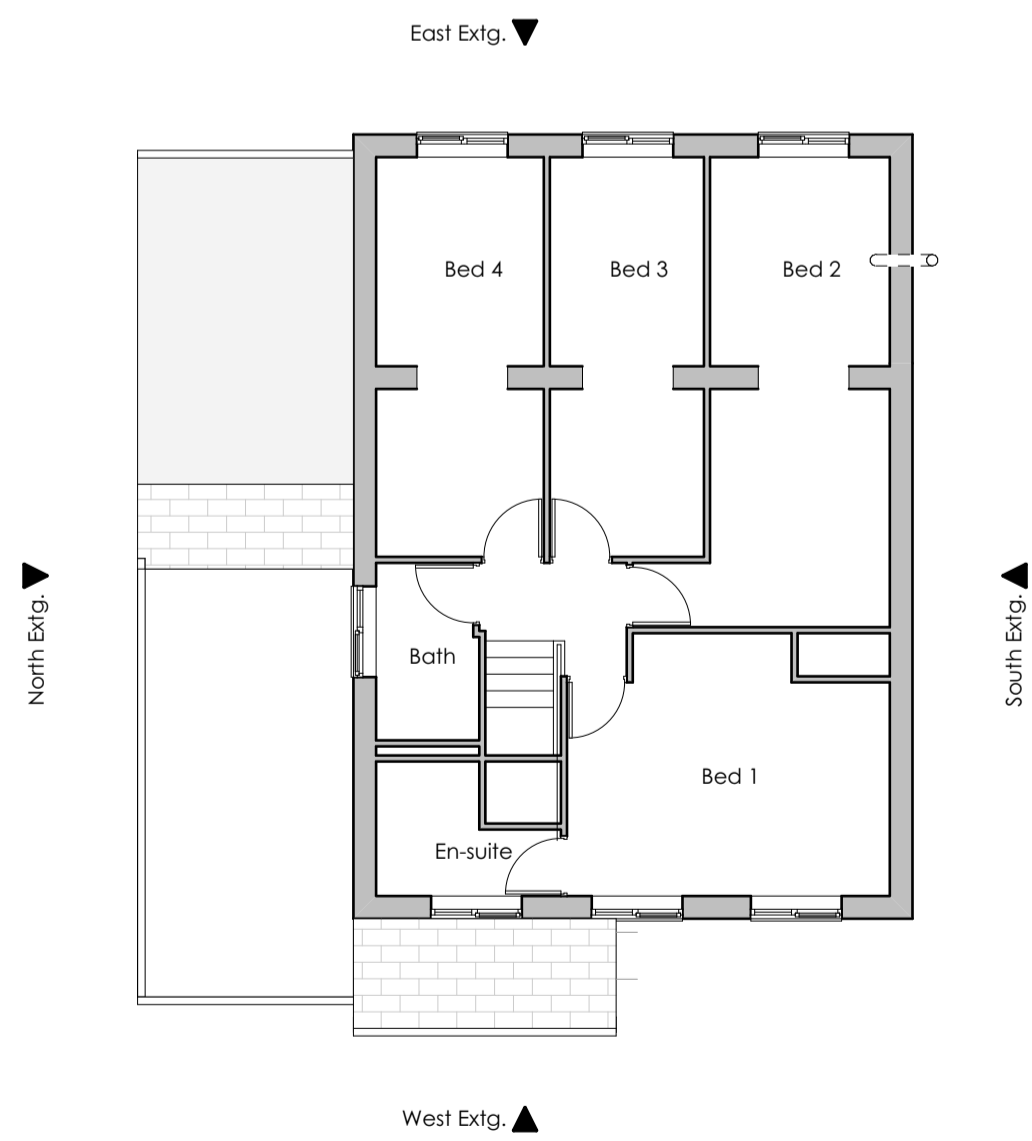


First Floor Extg.

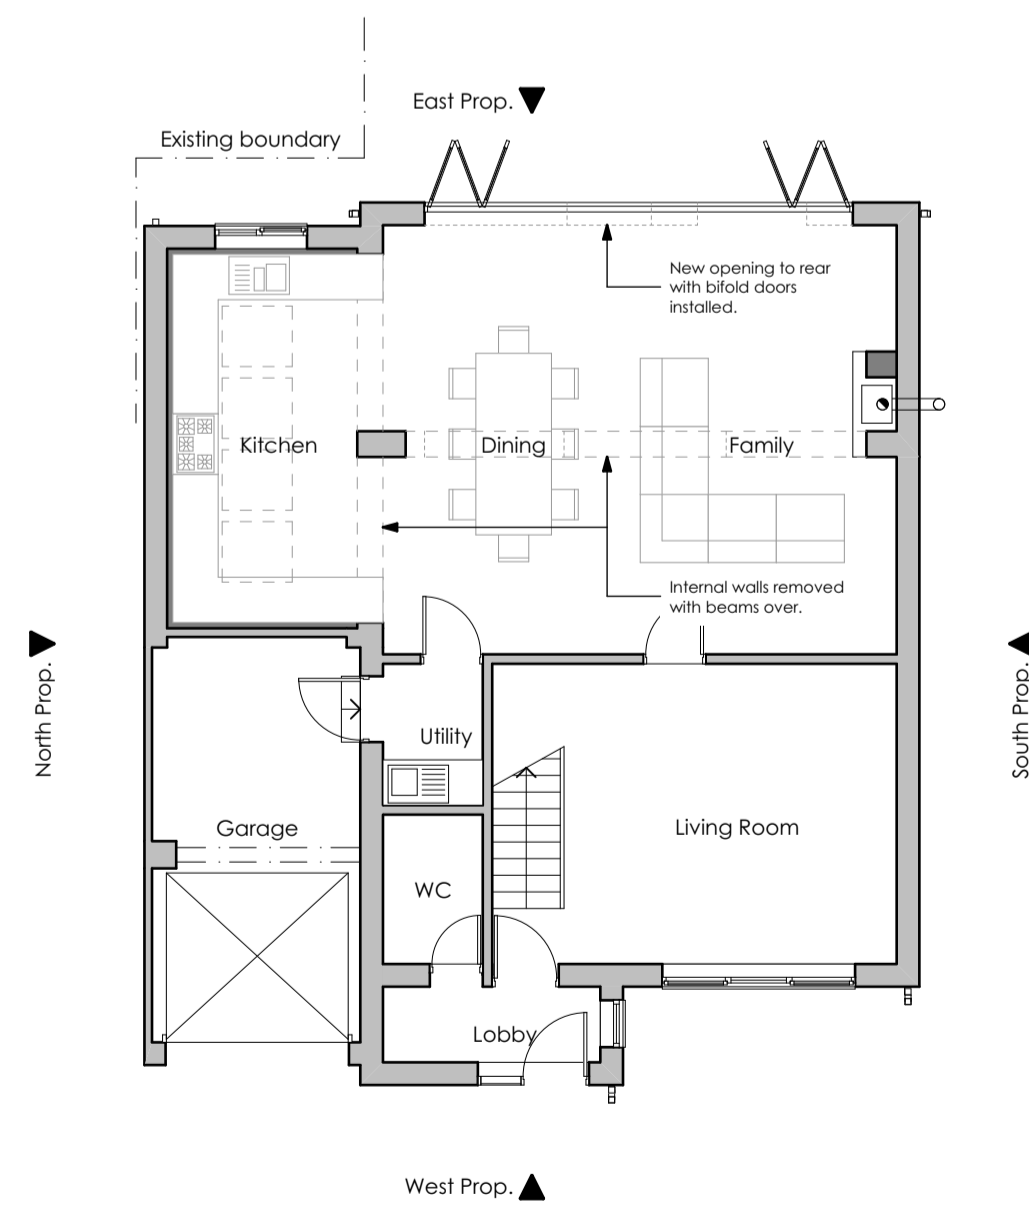

Ground Floor Prop.



First Floor Prop.

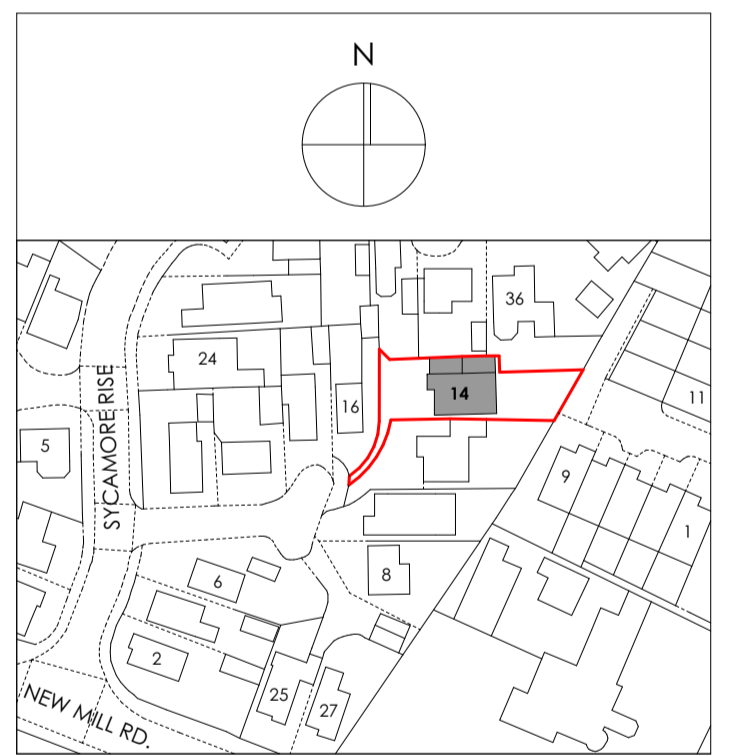

Site Location Plan

Revision	Description	Issued	Checked	Date
<p><b>Client:</b> Mrs Bale</p> <p><b>Project:</b> 14 Sycamore Rise, Wooldale, Holmfirth</p> <p><b>Drawing:</b> Planning drawing</p>				

Drawing Status:

**PLANNING**

Date:	Scale @ A1:	Drawn by:
AUG 19	1:100 /1250	AB
Project No:	Drawing No:	Revision:
105	(0-) 01	