



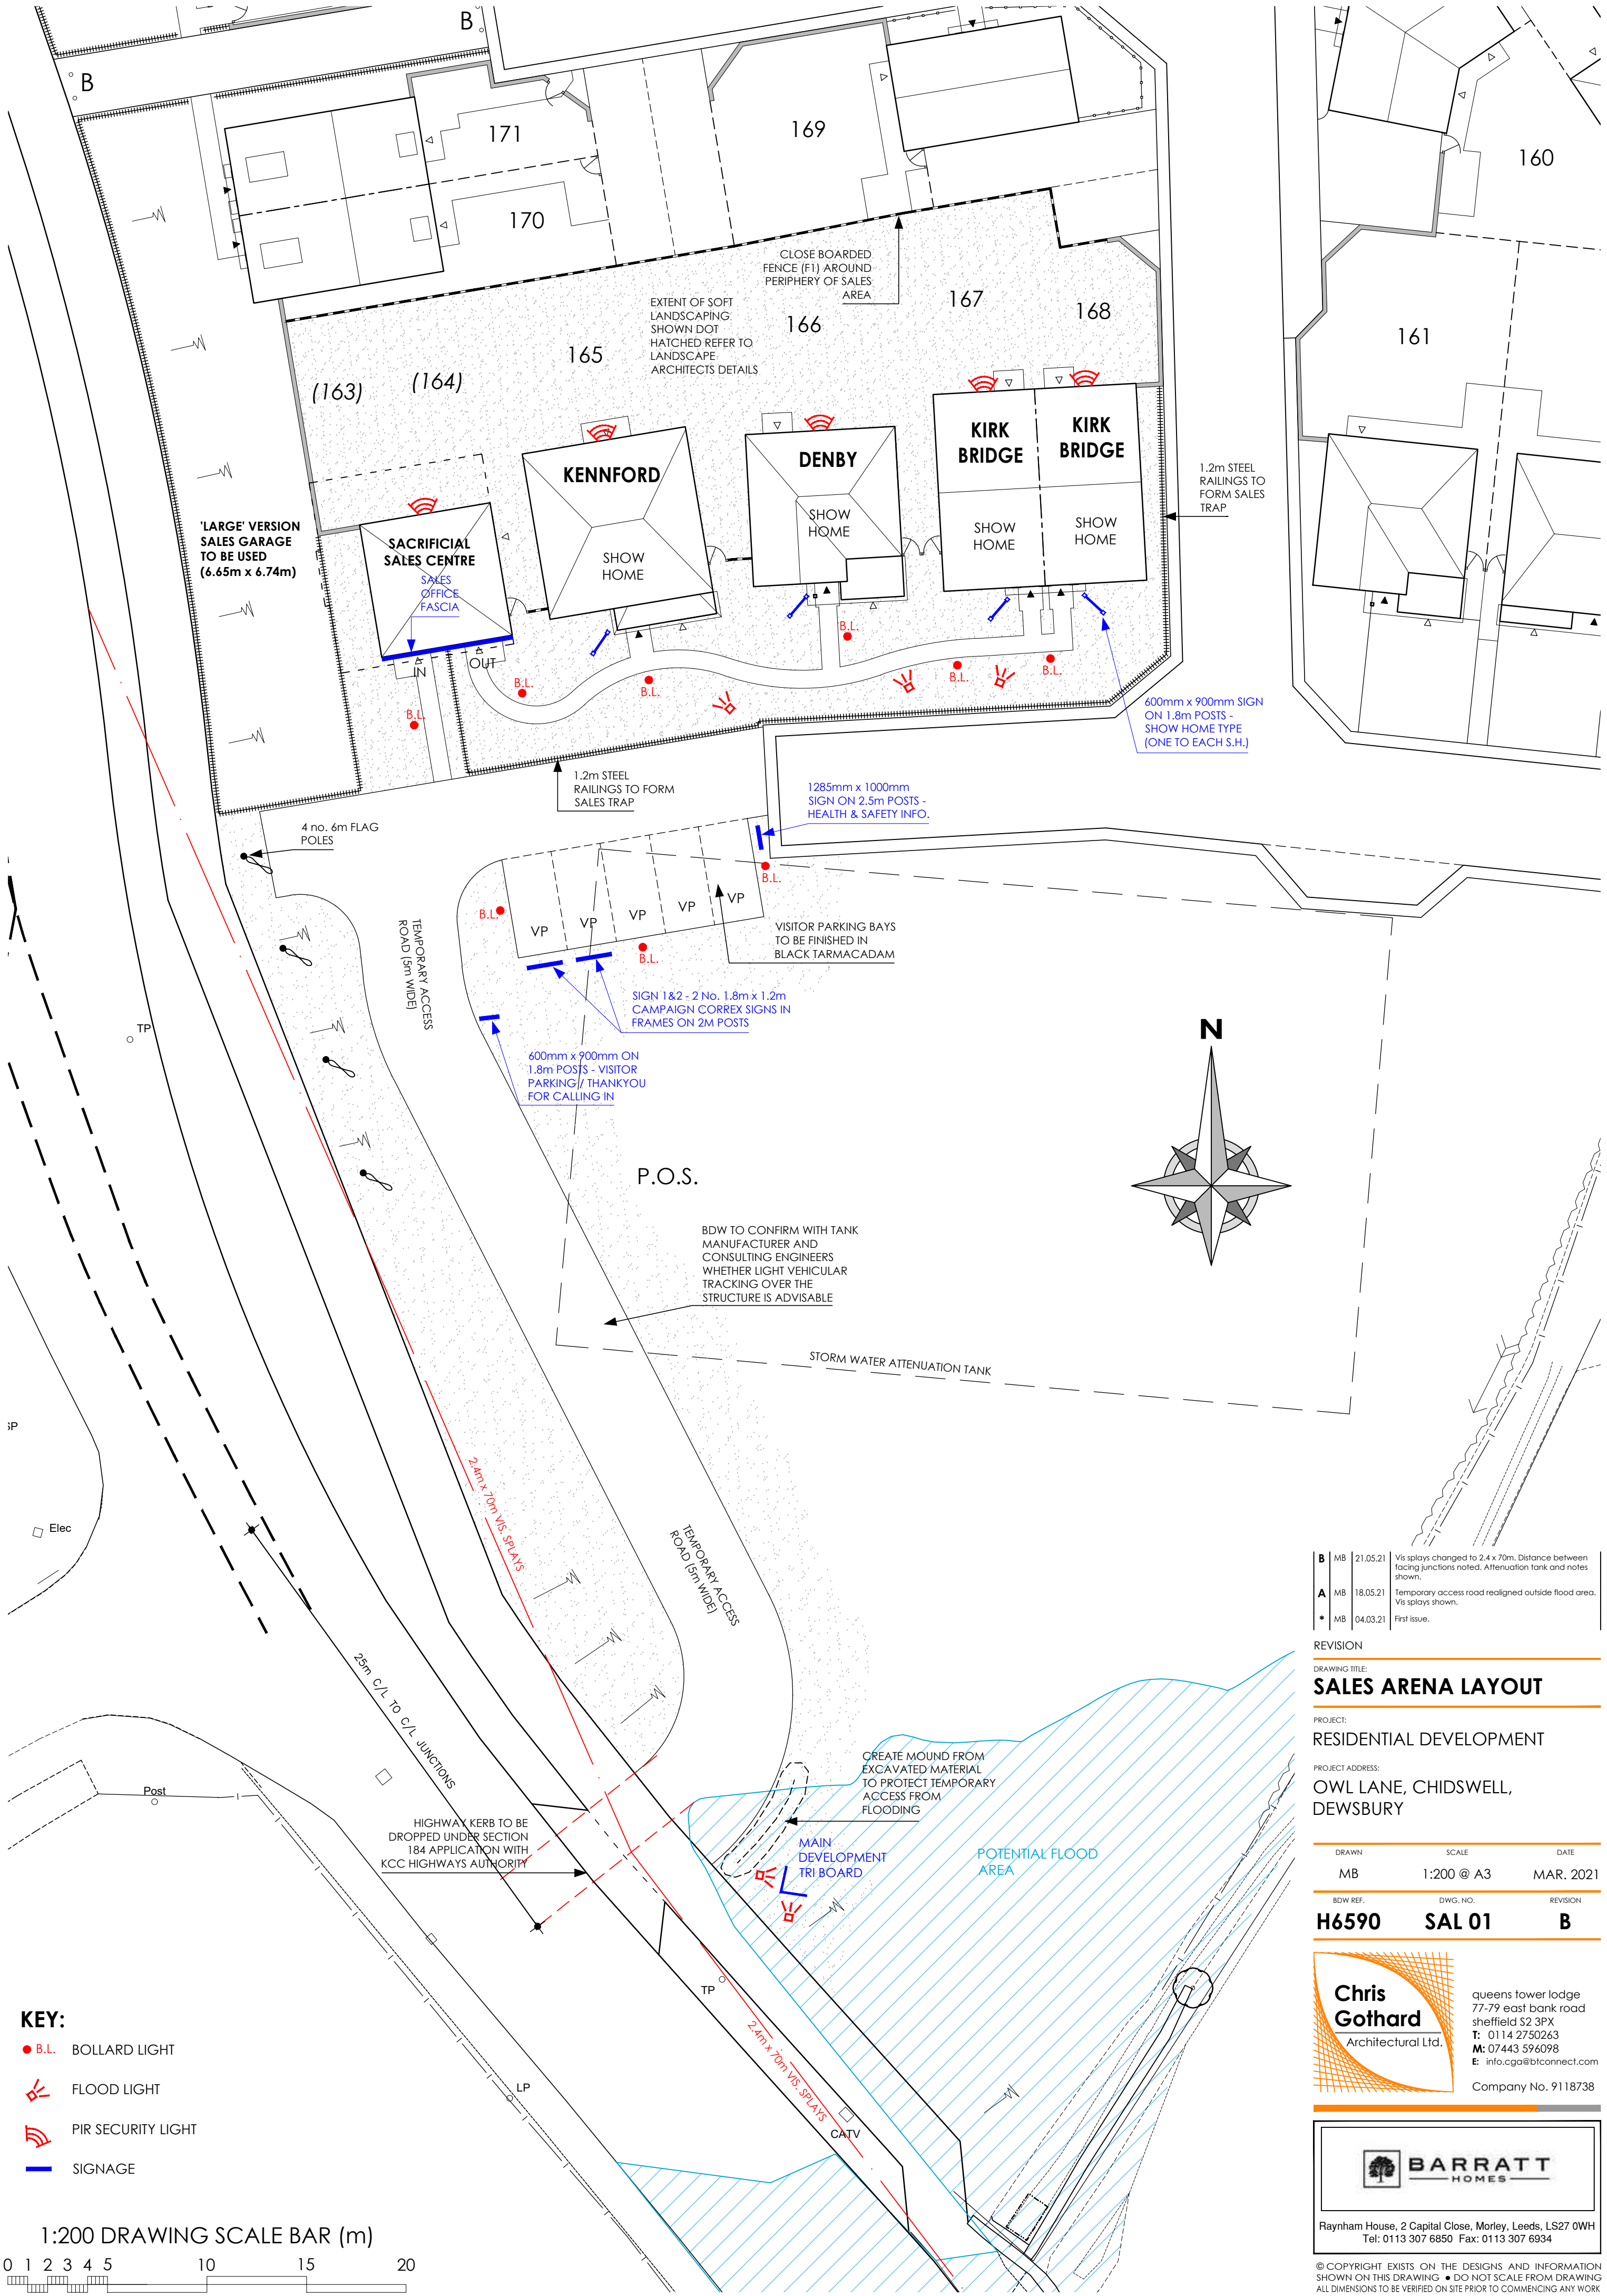

- KEY:**
- B.L. BOLLARD LIGHT
 - ☙ FLOOD LIGHT
 - ☙ PIR SECURITY LIGHT
 - SIGNAGE

1:200 DRAWING SCALE BAR (m)

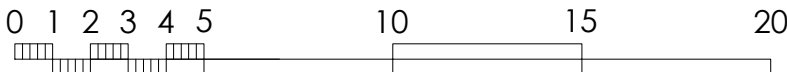

B	MB	21.05.21	Vis splays changed to 2.4 x 70m. Distance between facing junctions noted. Attenuation tank and notes shown.
A	MB	18.05.21	Temporary access road realigned outside flood area. Vis splays shown.
*	MB	04.03.21	First issue.

REVISION

DRAWING TITLE:
SALES ARENA LAYOUT

PROJECT:
RESIDENTIAL DEVELOPMENT

PROJECT ADDRESS:
OWL LANE, CHIDSWELL,
DEWSBURY

DRAWN	SCALE	DATE
MB	1:200 @ A3	MAR. 2021
BDW REF.	DWG. NO.	REVISION
H6590	SAL 01	B

Chris Gothard
Architectural Ltd.

queens tower lodge
77-79 east bank road
sheffield S2 3PX
T: 0114 2750263
M: 07443 596098
E: info.cga@btconnect.com

Company No. 9118738

BARRATT
HOMES

Raynham House, 2 Capital Close, Morley, Leeds, LS27 0WH
Tel: 0113 307 6850 Fax: 0113 307 6934

© COPYRIGHT EXISTS ON THE DESIGNS AND INFORMATION SHOWN ON THIS DRAWING. • DO NOT SCALE FROM DRAWING
ALL DIMENSIONS TO BE VERIFIED ON SITE PRIOR TO COMMENCING ANY WORK