
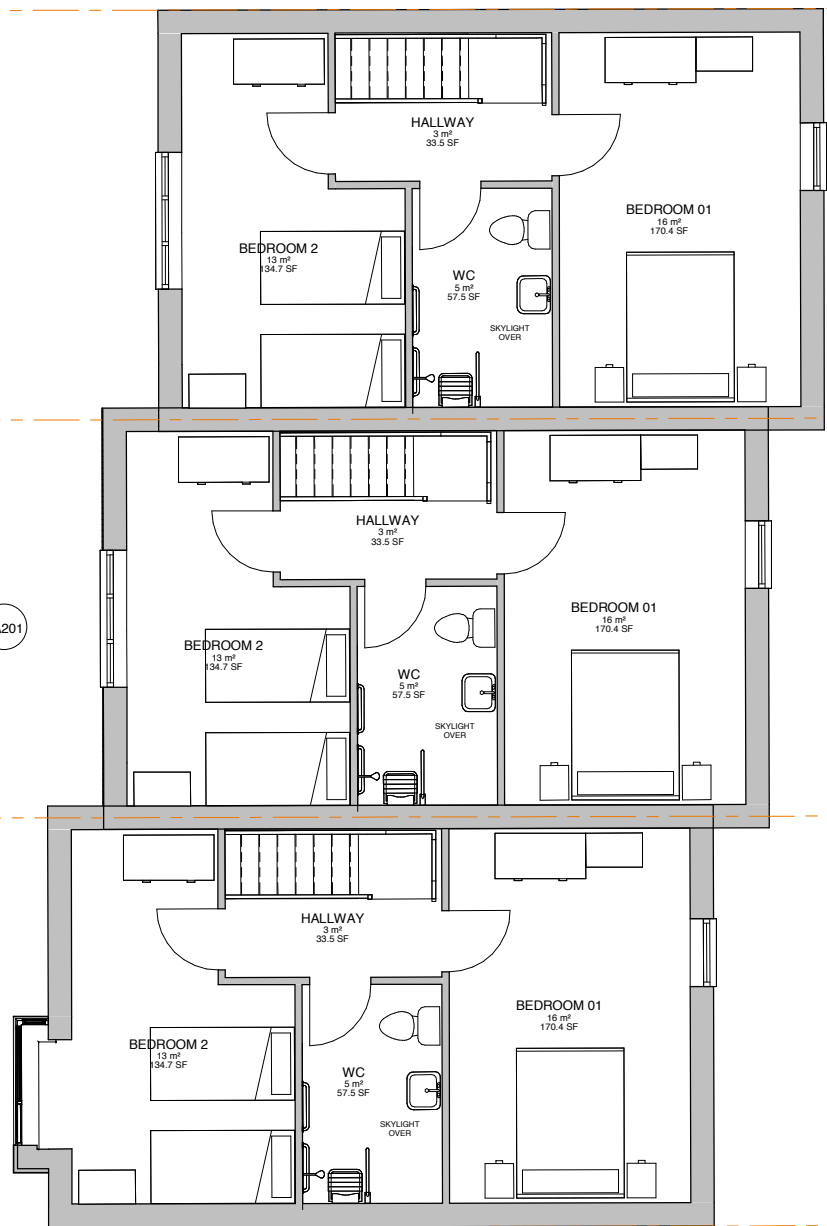


GA201
4

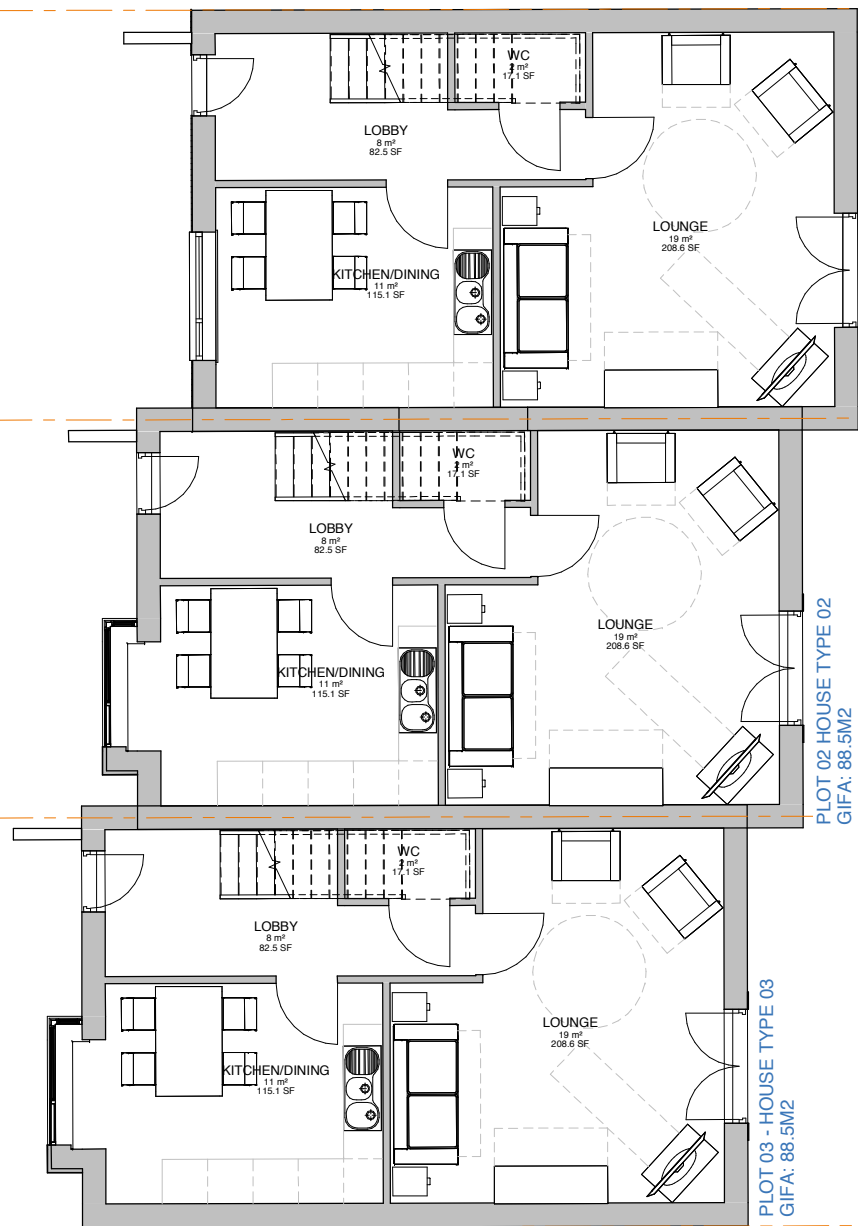


1 Proposed Ground Floor Plan
1 : 50

2 Proposed First Floor Plan
1 : 50

4 Proposed Roof Plan
1 : 50

GA201
2

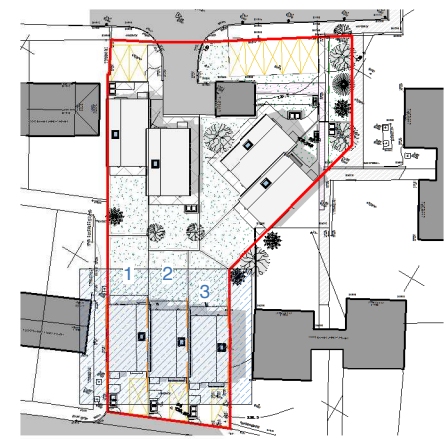

PROJECT INFORMATION

CLIENT
Kirklees Neighbourhood Housing (KNH)

ADDRESS
Former Garage Site at Corfe Close/Windmill Lane, Birstall

PROJECT TITLE
Proposed Residential Development

DRAWING DETAILS

PROJECT NUMBER
T-0220.0.C - P

DRAWING NUMBER REV
GA102

DRAWING TITLE
Proposed GA Plans

SCALE (@ A1 [x2 for A3])
As indicated

DRAWN BY CHECKED BY
AJ AJ


DATE
08/28/19

Purpose of Issue

NOTES

This drawing is for information only.

Rev	Description	Date

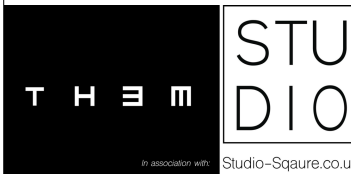

The Studio. No 96 Blacker Road,
Huddersfield
HD1 5HN

Tel. +44 (0)1484 309 394
Email. Hello@TH3M.co

Web. www.TH3M.co

This drawing and design is the copyright of 'TH3M Limited' and may not be reproduced, retained or disclosed to any unauthorised person in any form whatsoever without prior express or written consent. Figured dimensions to be taken in preference to those scaled. All dimensions to be checked onsite and taken in preference to those shown.