
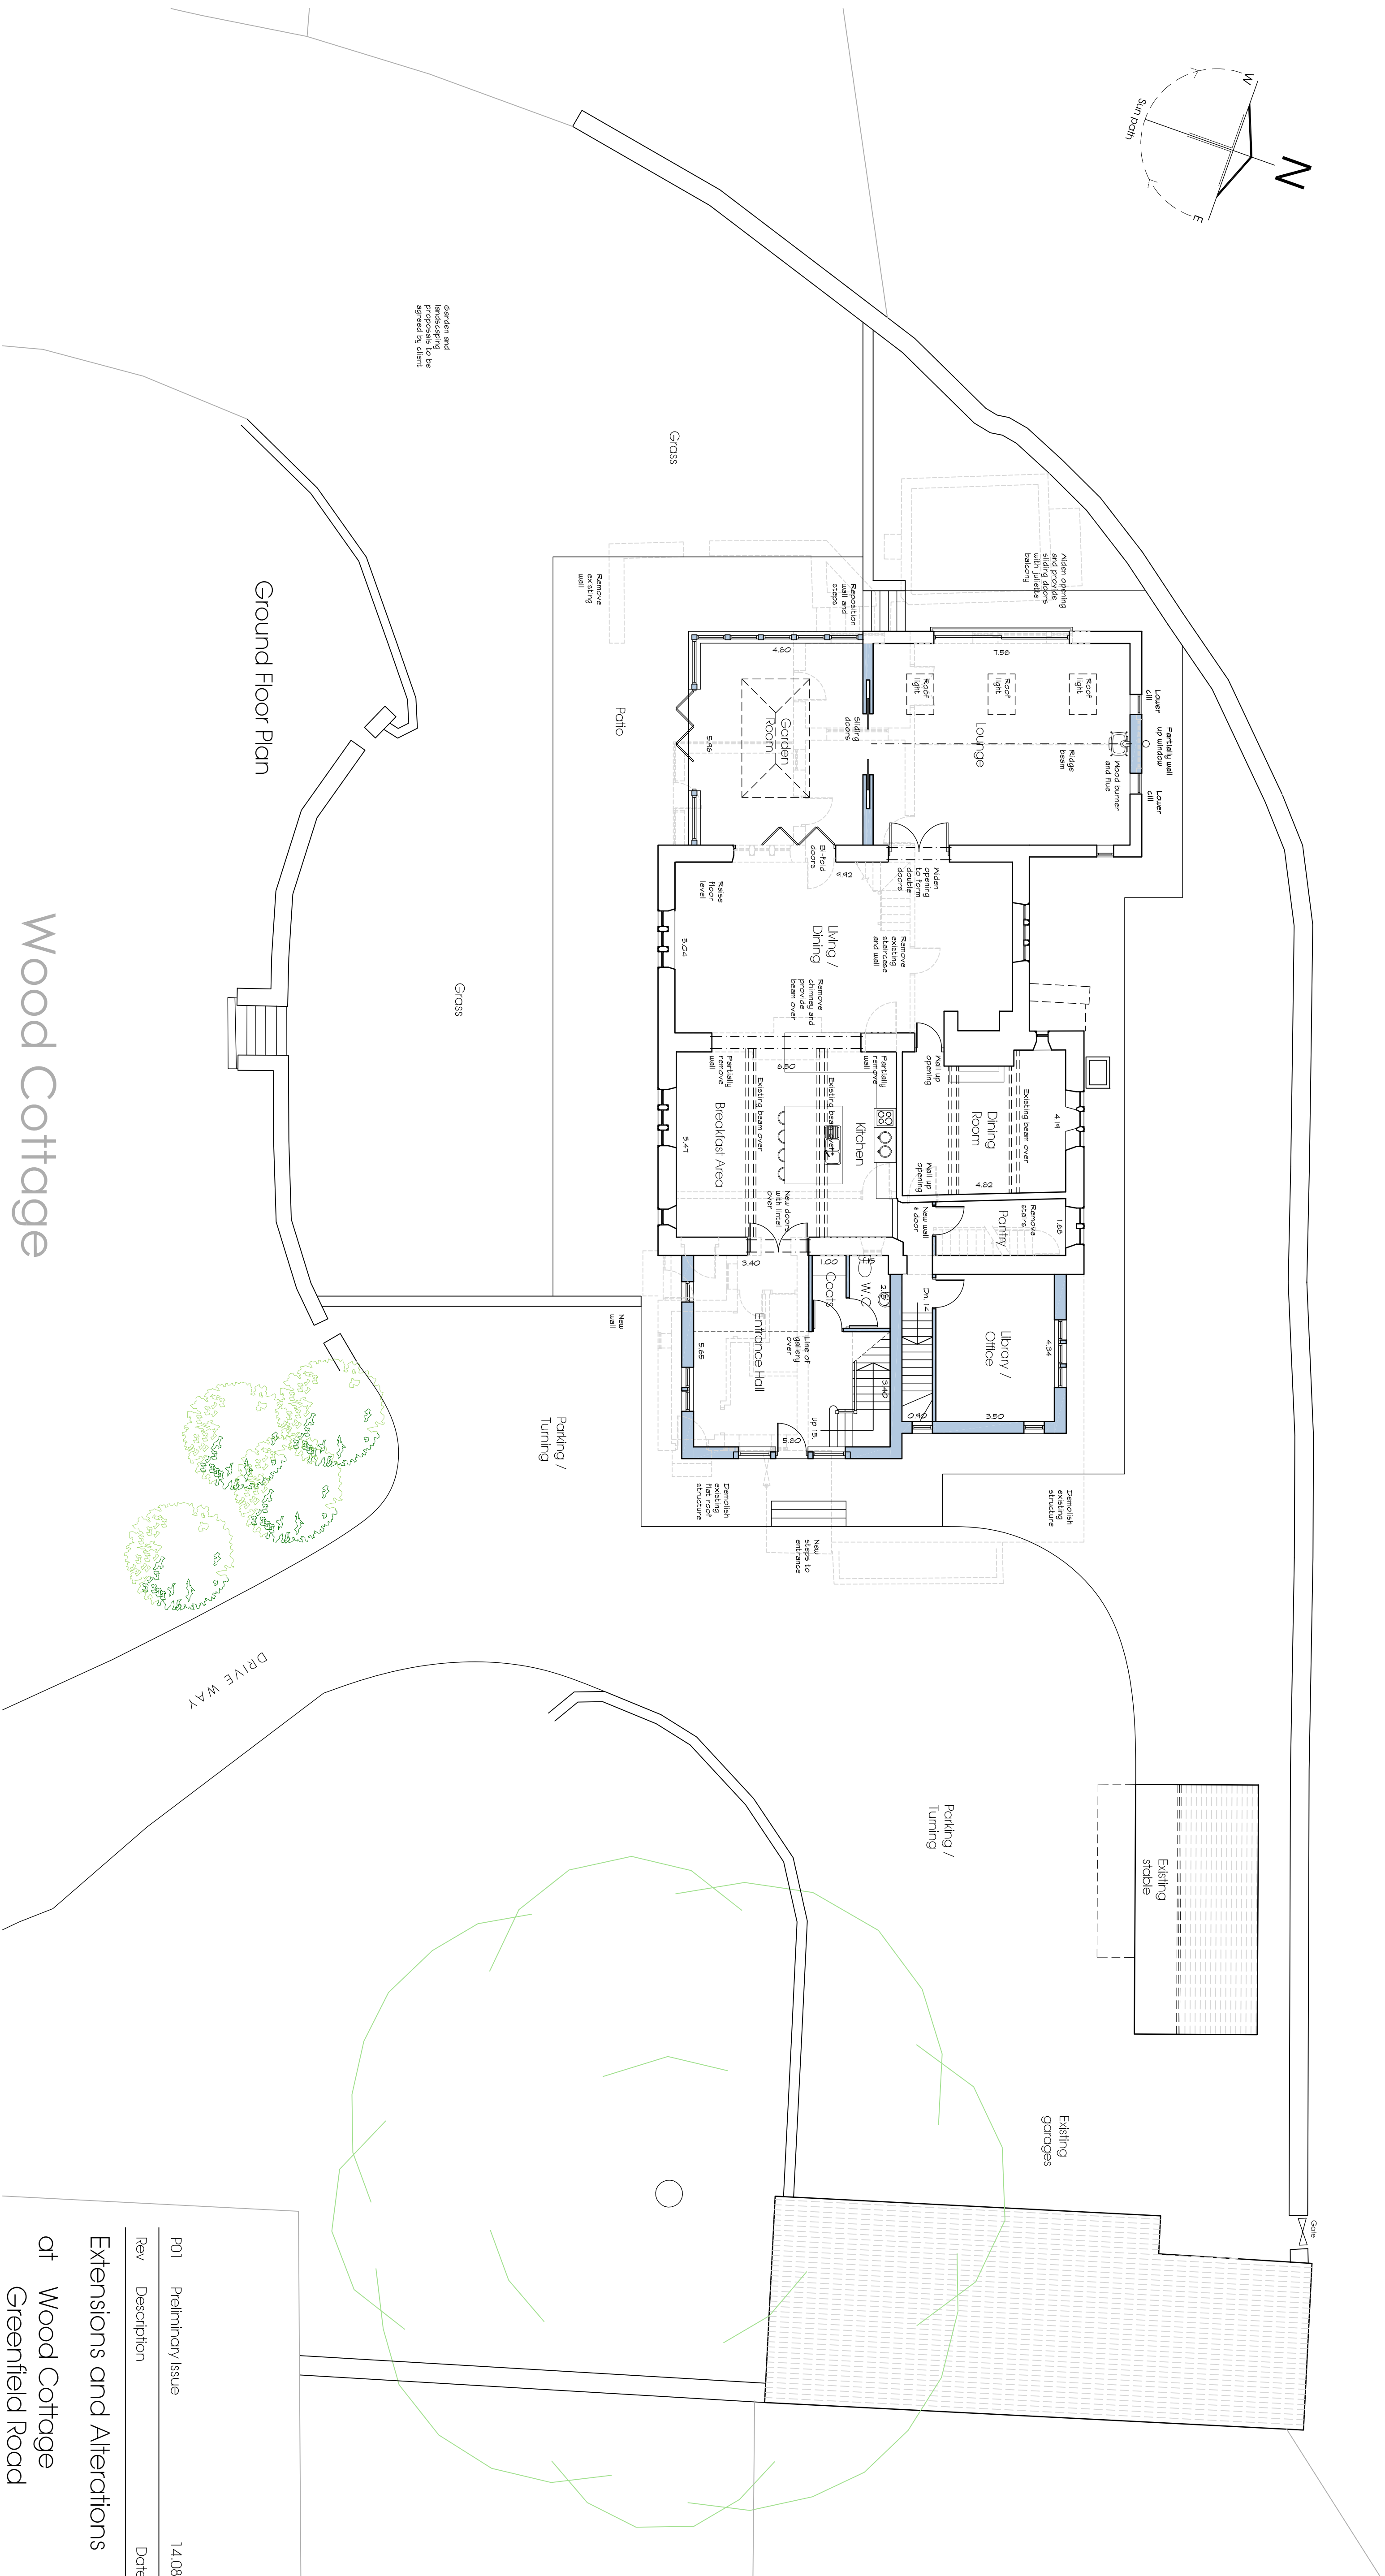


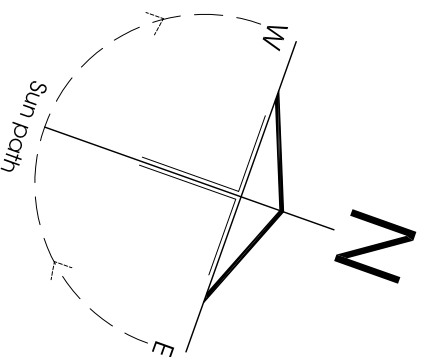

Basement Floor Plan

Proposed Ground Floor Plan

for Mr & Mrs. R. Holroyd

Farror Bamforth Associates Ltd.
Chartered Architectural Technologists
51 Trinity Street, Huddersfield, HD1 4DN
Tel: (01484) 424008 Fax: (01484) 512305
E-mail: design@farrorbamforth.co.uk
Website: www.farrorbamforth.co.uk

Project	Originator	Zone	Level	Type	Rate	Number	Revision
19D39	FBA	ZZ	XX	DR	A	07/01	P02
Drawn	Date	Submitted	Revision Status	Scale of A1			
DH	Aug 19	S2	Planning	1 : 100			

This document is © Farror Bamforth Associates Ltd. Drawing measurements shall not be obtained by scaling. Staffing and alterations are to face of structure. Views are illustrative only and do not represent a final design. Any discrepancies or report any discrepancies on this document to Farror Bamforth Associates Ltd. This document shall be read in conjunction with associated models, specifications and related consultants documents.