


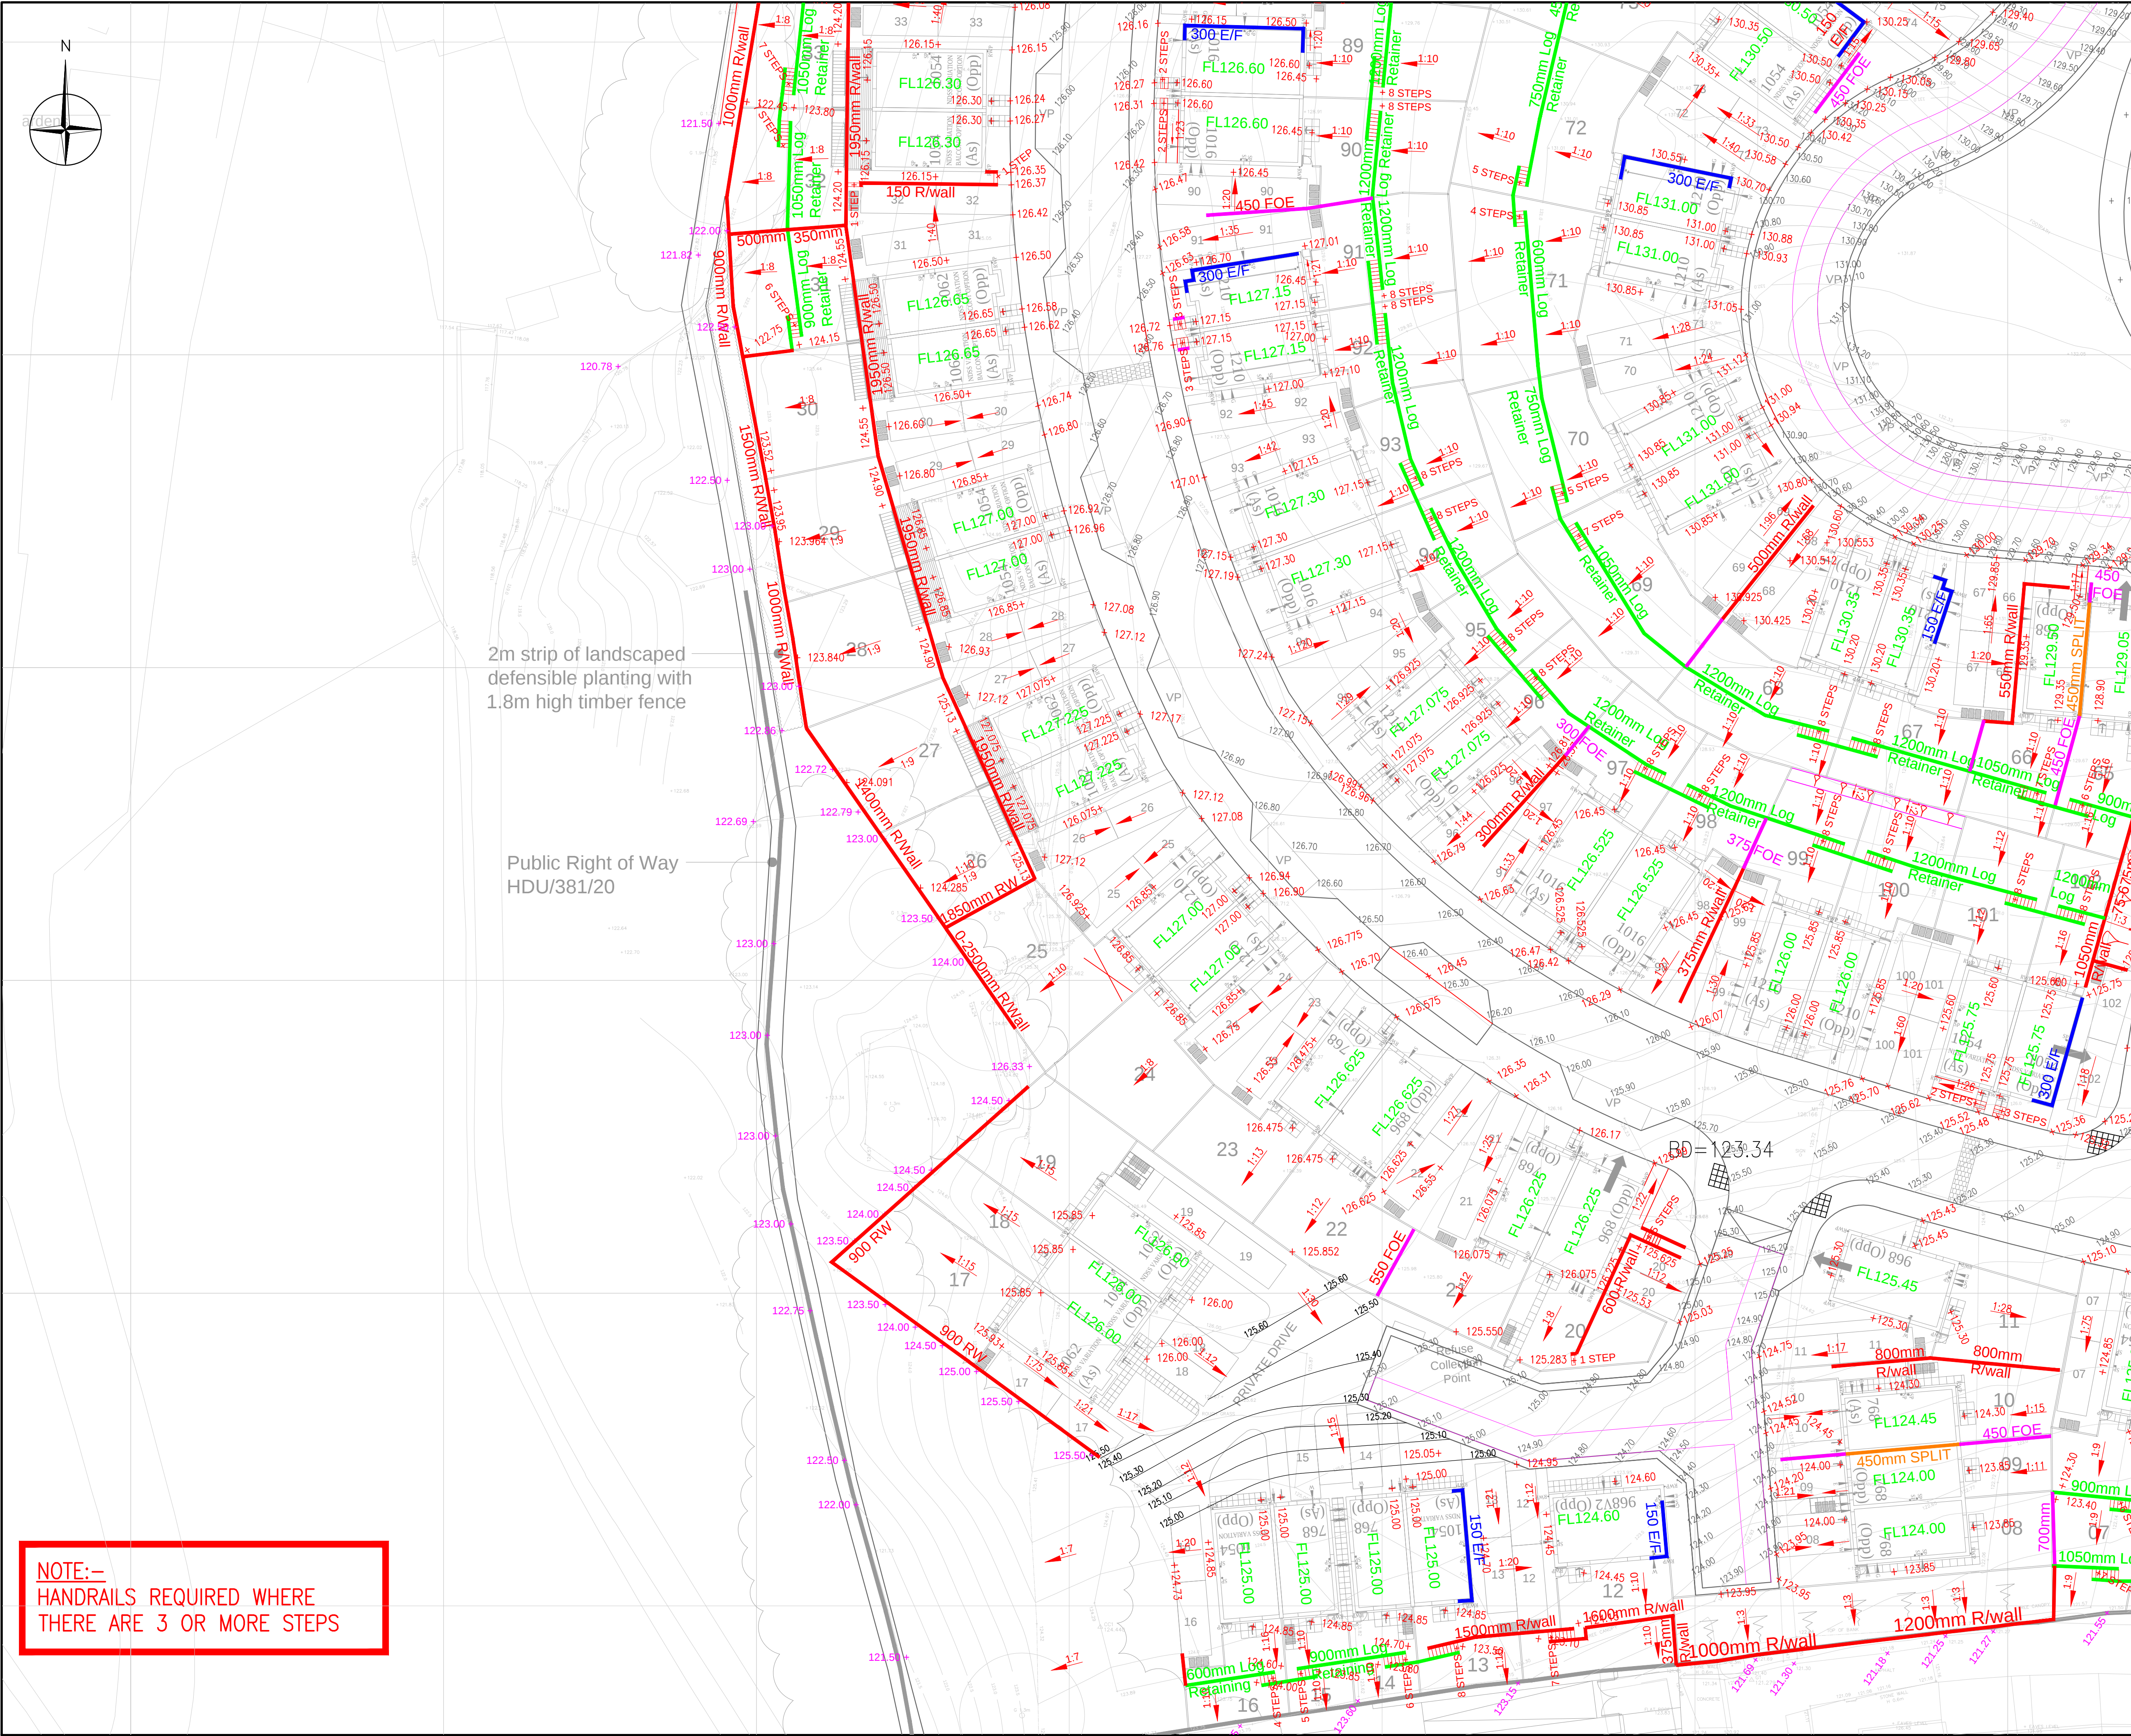

2m strip of landscaped defensible planting with 1.8m high timber fence

Public Right of Way HDU/381/20

NOTE:-
HANDRAILS REQUIRED WHERE
THERE ARE 3 OR MORE STEPS

Do not scale from this drawing.

SAFETY HEALTH AND ENVIRONMENTAL INFORMATION

IN ADDITION TO THE HAZARD/RISKS NORMALLY ASSOCIATED WITH THE TYPES OF WORK DETAILED ON THIS DRAWING, NOTE THE FOLLOWING RISKS AND INFORMATION.

RISKS LISTED HERE ARE NOT EXHAUSTIVE. REFER TO DESIGN ASSESSMENT FORM NO. 114509/CIV1

CONSTRUCTION

- SERVICES
- STEEP SLOPES
- CONTAMINATION – LEAD + ASBESTOS
- POSSIBLE UNRECORDED MINESHAF, QUARRIES AND/OR PITS


DEMOLITION

FOR INFORMATION RELATING TO USE, CLEANING AND MAINTENANCE SEE THE HEALTH AND SAFETY FILE.

IT IS ASSUMED THAT ALL WORKS WILL BE CARRIED OUT BY A COMPETENT CONTRACTOR WORKING, WHERE APPROPRIATE, TO AN APPROVED METHOD STATEMENT.

KEY:-

— Log Retaining	PROPOSED LOG RETAINING WALL (HEIGHT AS NOTED ON PLAN)
— FOE	PROPOSED FLAG ON EDGE (HEIGHT AS NOTED ON PLAN)
— E/F	EXTRA FACINGS REQUIRED (HEIGHT AS NOTED ON PLAN)
— R/wall	PROPOSED RETAINING WALL (HEIGHT AS NOTED ON PLAN)
— SPLIT	PROPOSED SPLIT (HEIGHT AS NOTED ON PLAN)

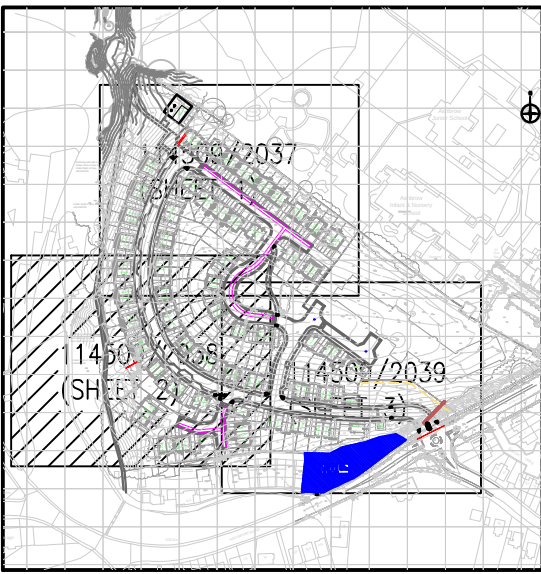

LOCATION PLAN

L	16/07/18	UPDATED FOLLOWING REVIEW BY CLIENT AND TO SUIT LATEST LAYOUT	DAS	CM	JRT
K	16/07/18	UPDATED TO SUIT ARCHITECTS LATEST SITE LAYOUT	DAS	CM	AS
J	16/07/18	UPDATED FOLLOWING REVIEW BY CLIENT	DAS		
I	16/07/18	UPDATED TO SUIT LATEST SITE LAYOUT	AC	DAS	AS
H	27/07/18	LOWPOINTS CREATED TO AVOID FLOODING AT FRONT DOORS	MJS	CM	AS
G	27/07/18	PLOT 11 FLOOR LEVEL UPDATED TO AVOID FLOODING RISK	MJS	CM	JRT
F	17/08/18	UPDATED TO SUIT LATEST LAYOUT AND CLIENT COMMENTS	MJS	CM	JRT
E	29/03/18	UPDATED TO SUIT LATEST LAYOUT	MJS	DS	JRT
D	29/03/18	UPDATED TO SUIT CLIENTS COMMENTS VIA EMAIL DATED 28/03/2018	MJS	DS	JRT
C	21/03/18	UPDATED TO SUIT CLIENTS COMMENTS VIA EMAIL DATED 28/02/2018	MJS	DS	JRT
B	26/02/18	UPDATED TO SUIT CLIENTS COMMENTS VIA EMAIL DATED 12/02/2018	MJS	DS	JRT
A	09/02/18	UPDATED TO SUIT LATEST LAYOUT	MJS	DS	JRT

FAIRHURST

51a St. Pauls Street
LEEDS
LS1 2TE

Tel: 0113 243 4671
Fax: 0844 381 4412

Client:

Keepmoat

Project Title:
**KEEPMOAT HOMES
ASHBROW ROAD
HUDDERSFIELD**

Drawing Title:
**PROPOSED
PLOT LEVELS
SHEET 2**

Scale of A1: 1:250	Status: Tender	Revision: 114509/2038 L
Drawn: MJS	Checked: MJS	
Date: 13/12/17	Date:	Date:
Drawing No.:		