


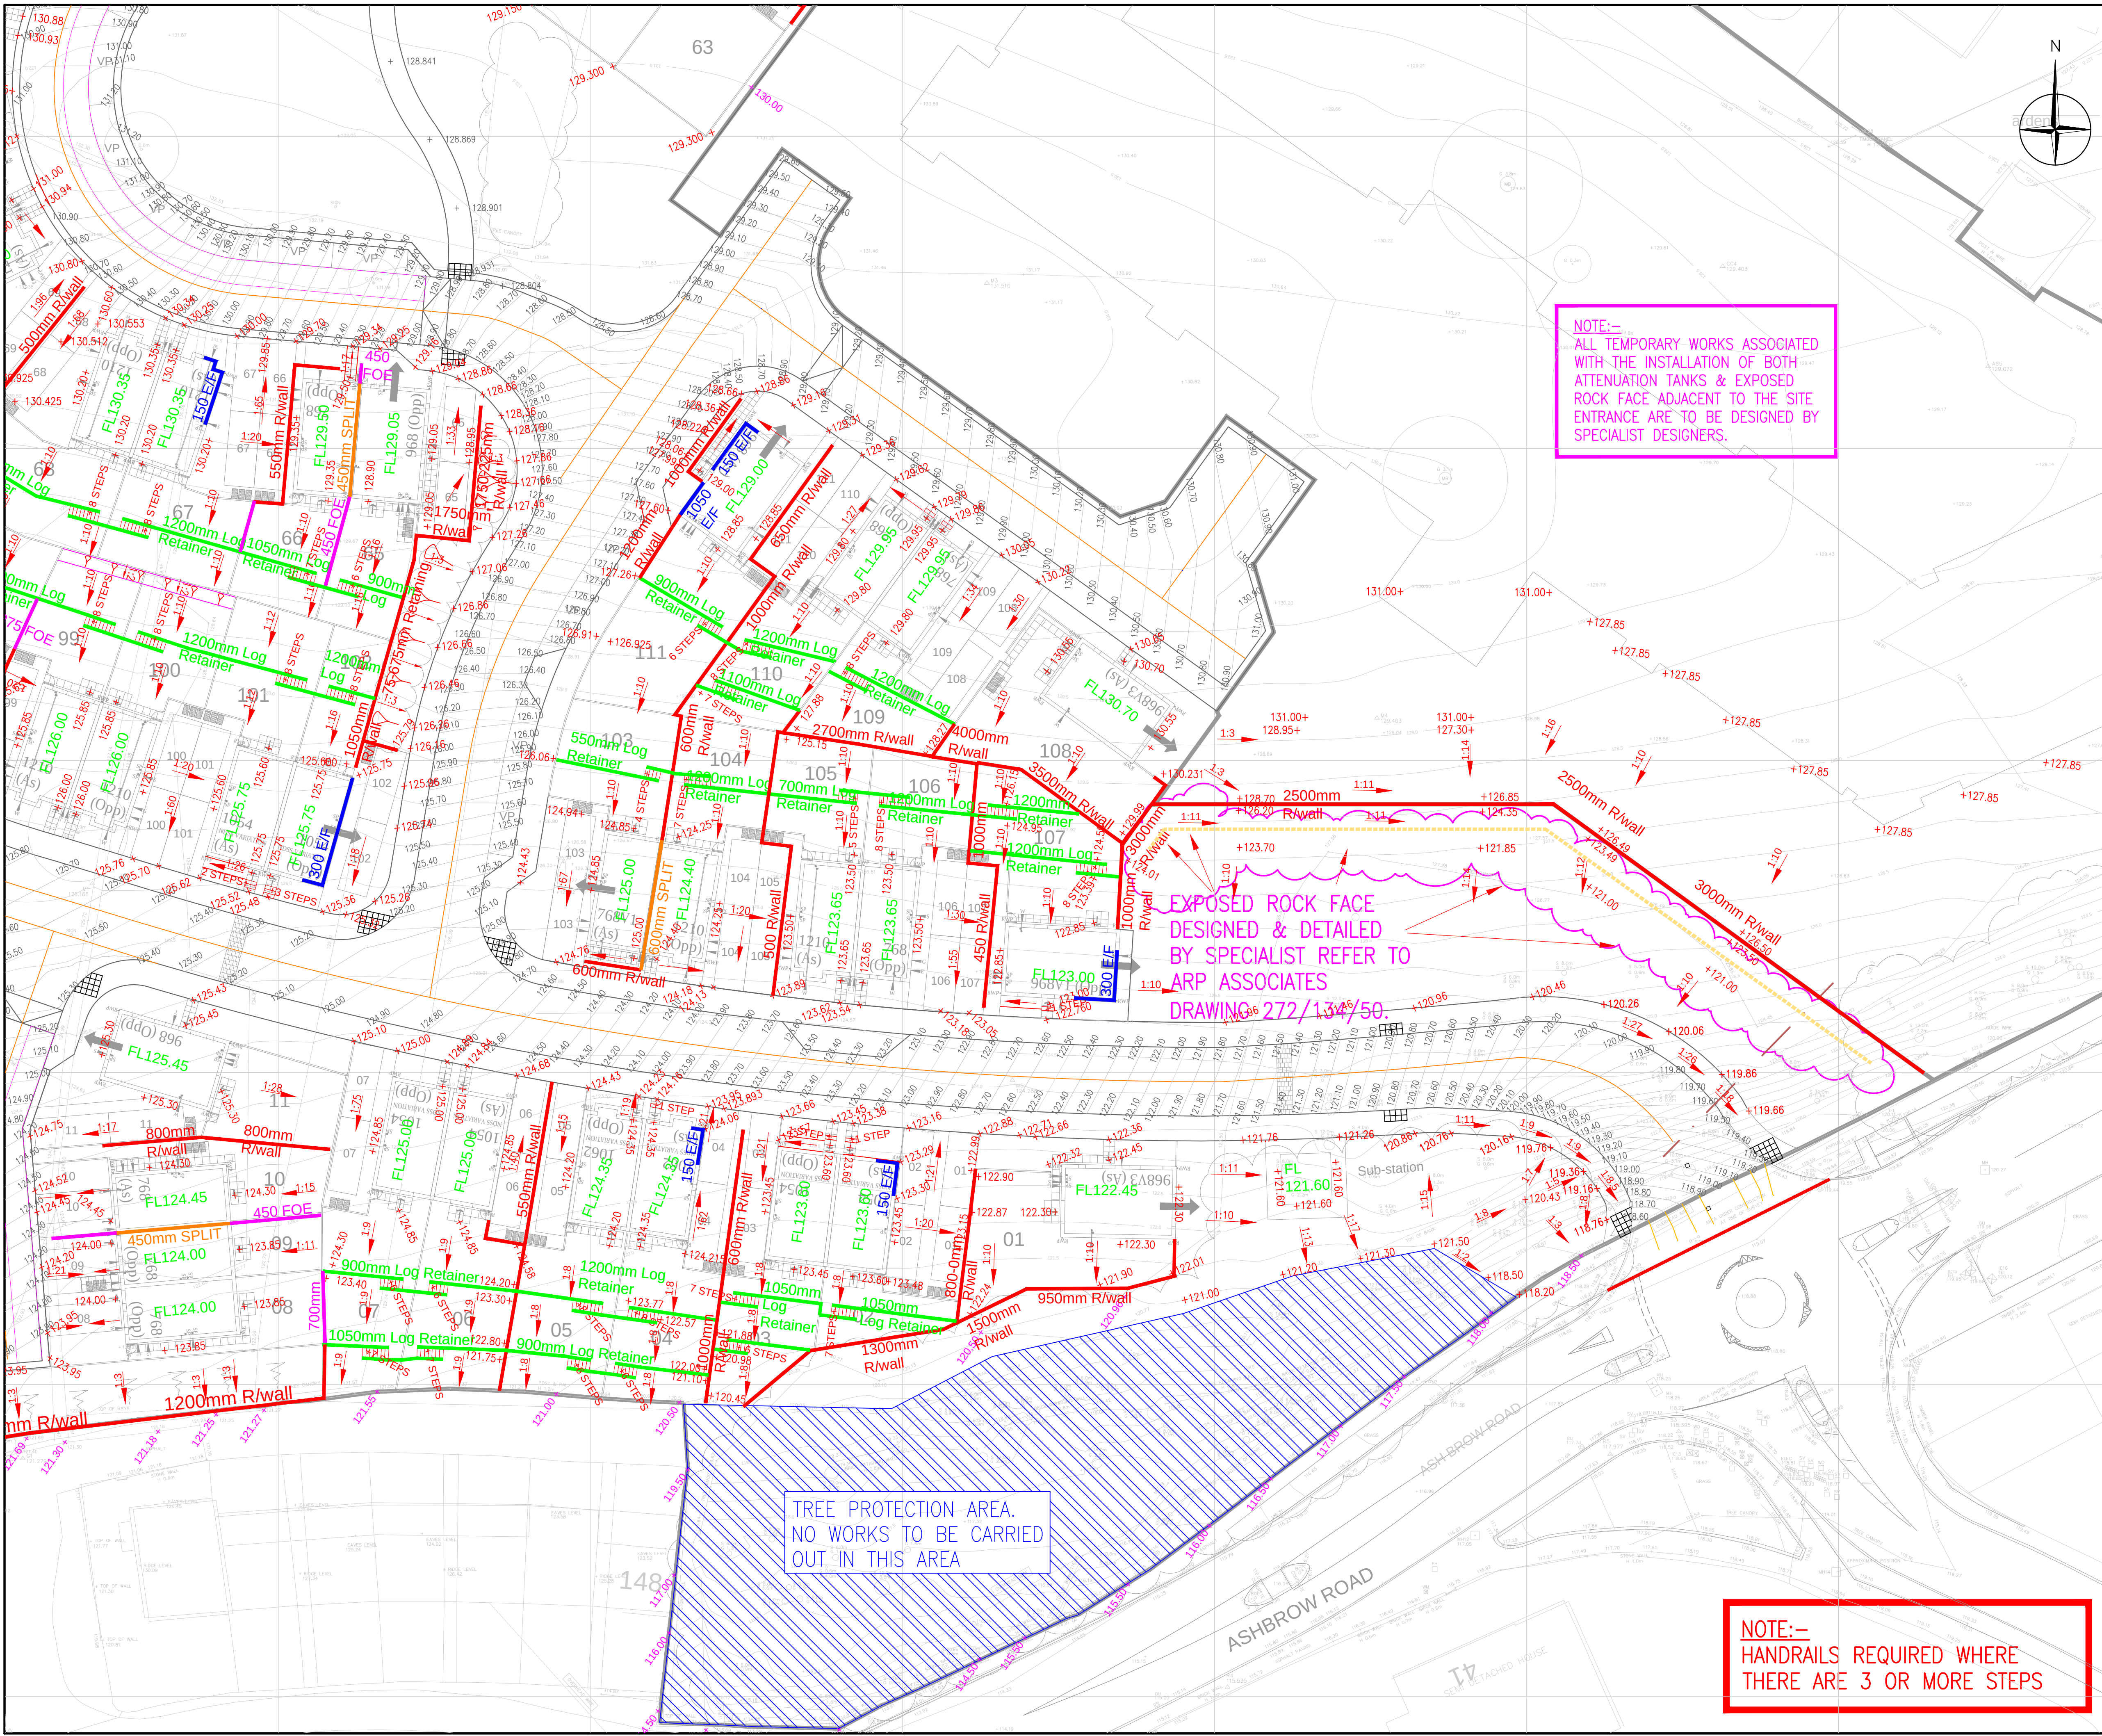


NOTE:-
ALL TEMPORARY WORKS ASSOCIATED WITH THE INSTALLATION OF BOTH ATTENUATION TANKS & EXPOSED ROCK FACE ADJACENT TO THE SITE ENTRANCE ARE TO BE DESIGNED BY SPECIALIST DESIGNERS.

EXPOSED ROCK FACE DESIGNED & DETAILED BY SPECIALIST REFER TO ARP ASSOCIATES DRAWING 272/134/50.


TREE PROTECTION AREA. NO WORKS TO BE CARRIED OUT IN THIS AREA

NOTE:-
HANDRAILS REQUIRED WHERE THERE ARE 3 OR MORE STEPS

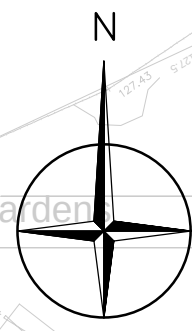

Do not scale from this drawing.		
SAFETY HEALTH AND ENVIRONMENTAL INFORMATION		
IN ADDITION TO THE HAZARD/RISKS NORMALLY ASSOCIATED WITH THE TYPES OF WORK DETAILED ON THIS DRAWING, NOTE THE FOLLOWING RISKS AND INFORMATION.		
RISKS LISTED HERE ARE NOT EXHAUSTIVE. REFER TO DESIGN ASSESSMENT FORM NO. 114509/CIV1		
CONSTRUCTION - SERVICES - STEEP SLOPES - CONTAMINATION - LEAD + ASBESTOS - POSSIBLE UNRECORDED MINESHAF, QUARRIES AND/OR PITS		
DEMOLITION		
FOR INFORMATION RELATING TO USE, CLEANING AND MAINTENANCE SEE THE HEALTH AND SAFETY FILE.		
IT IS ASSUMED THAT ALL WORKS WILL BE CARRIED OUT BY A COMPETENT CONTRACTOR WORKING, WHERE APPROPRIATE, TO AN APPROVED METHOD STATEMENT.		

KEY:-	
Log Retaining	PROPOSED LOG RETAINING WALL (HEIGHT AS NOTED ON PLAN)
FOE	PROPOSED FLAG ON EDGE (HEIGHT AS NOTED ON PLAN)
E/F	EXTRA FACINGS REQUIRED (HEIGHT AS NOTED ON PLAN)
R/wall	PROPOSED RETAINING WALL (HEIGHT AS NOTED ON PLAN)
SPLIT	PROPOSED SPLIT (HEIGHT AS NOTED ON PLAN)

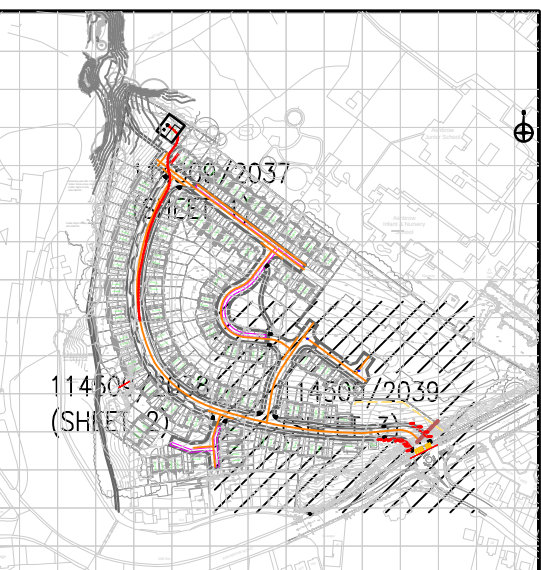

LOCATION PLAN

N	15/06/18	UPDATED FOLLOWING REVIEW BY CLIENT AND TO SUIT LATEST LAYOUT	DAS	CM	JRT
M	01/07/18	UPDATED TO SUIT ARCHITECTS LATEST SITE LAYOUT.	DAS	CM	AS
L	03/07/18	UPDATED FOLLOWING REVIEW BY CLIENT	DAS		
K	07/07/18	SITE ENTRANCE LEVELS AMENDED TO SUIT LATEST SITE LAYOUT.	AC	DAS	AS
J	27/07/18	UPDATED TO SUIT LATEST CARE HOME TIE IN LEVELS	MJS	CM	AS
I	27/08/18	PLOTS 104, 105, 6, 7 AND 11 FLOOR LEVELS UPDATED TO AVOID FLOODING RISK	MJS	CM	JRT
H	27/08/18	SUBSTATION LEVEL UPDATED TO SUIT CLIENTS COMMENTS	MJS	CM	JRT
G	01/09/18	UPDATED TO SUIT LATEST LAYOUT AND CLIENT COMMENTS	MJS	CM	JRT
F	01/09/18	RETAINING WALL ADJACENT SITE ENTRANCE REPOSITIONED AS KEPTMOAT INSTRUCTION 18/04/18	MS	DAS	
E	28/09/18	UPDATED TO SUIT LATEST LAYOUT	MJS	DS	JRT
D	28/09/18	UPDATED TO SUIT CLIENTS COMMENTS VIA EMAIL DATED 28/03/2018	MJS	DS	JRT
C	27/03/18	UPDATED TO SUIT CLIENTS COMMENTS VIA EMAIL DATED 28/02/2018	MJS	DS	JRT
B	26/02/18	UPDATED TO SUIT CLIENTS COMMENTS VIA EMAIL DATED 12/02/2018	MJS	DS	JRT
A	06/02/18	UPDATED TO SUIT LATEST LAYOUT	MJS	DS	JRT

FAIRHURST
51a St. Pauls Street
LEEDS
LS1 2TE
Tel: 0113 243 4671
Fax: 0844 381 4412

Project Title:
**KEEPMOAT HOMES
ASHBROW ROAD
HUDDERSFIELD**

Drawing Title:
**PROPOSED
PLOT LEVELS
SHEET 3**

Scale at A1: 1:250	Status: Preliminary		
Drawn: MJS	Checked:	Approved:	
Date: 13/12/17	Date:	Date:	
Drawing No.:	Revision:		

114509/2039 N