



GROUND FLOOR PLAN - EXISTING 1:100

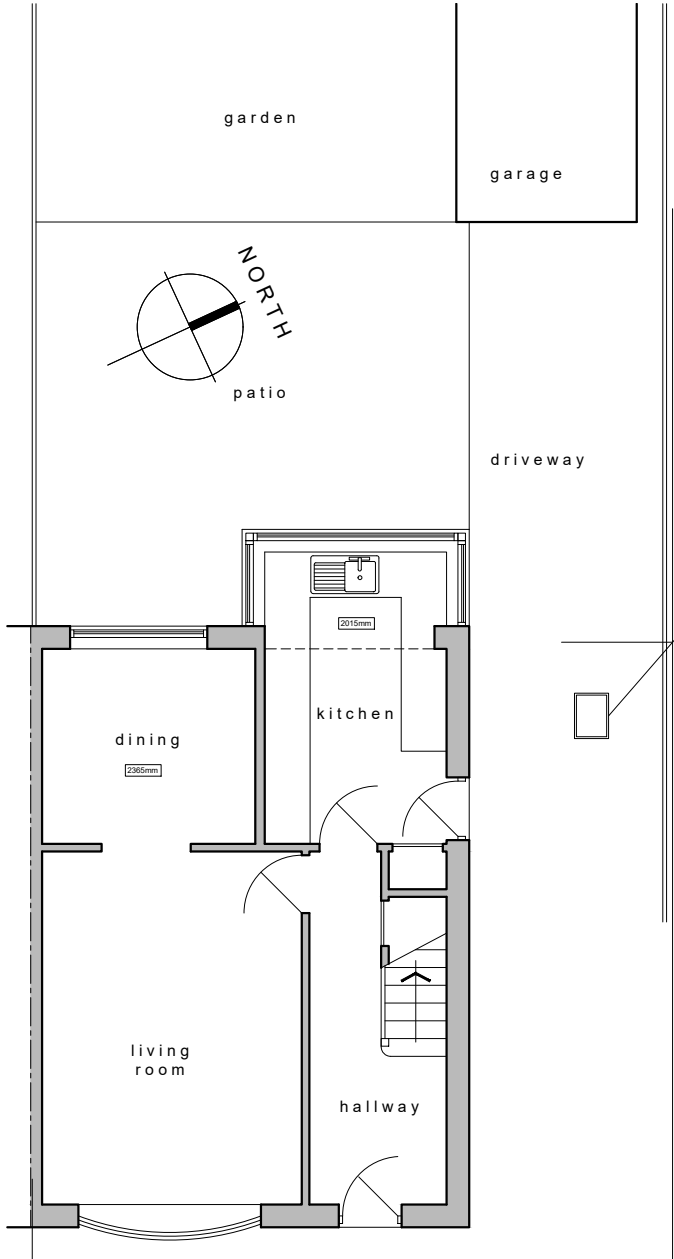


FIRST FLOOR PLAN - EXISTING 1:100

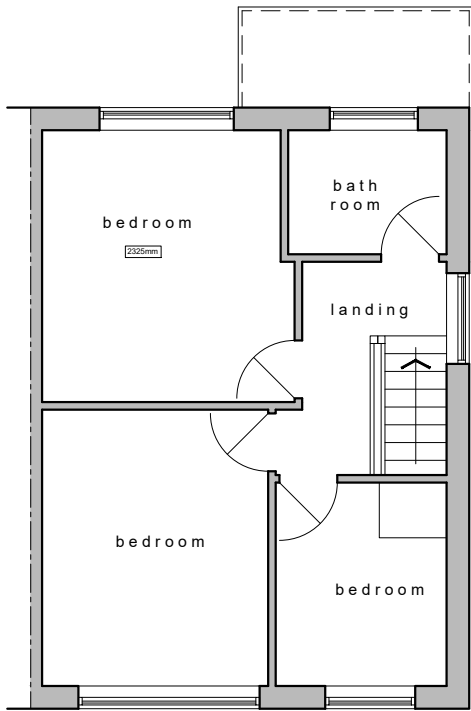

EXISTING ELEVATIONS 1:100



front elevation

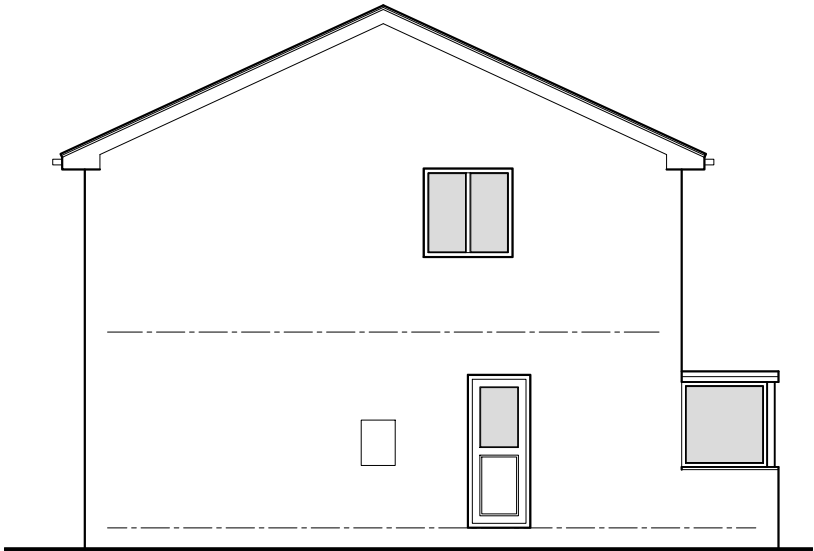


side elevation



rear elevation

Do not scale from this drawing. Northlight Architecture Ltd must be notified immediately should any discrepancies be found. The contractor must check all dimensions on site before construction or manufacture of materials. This drawing or any portion of it may not be reproduced without the consent of Northlight Architecture Ltd.

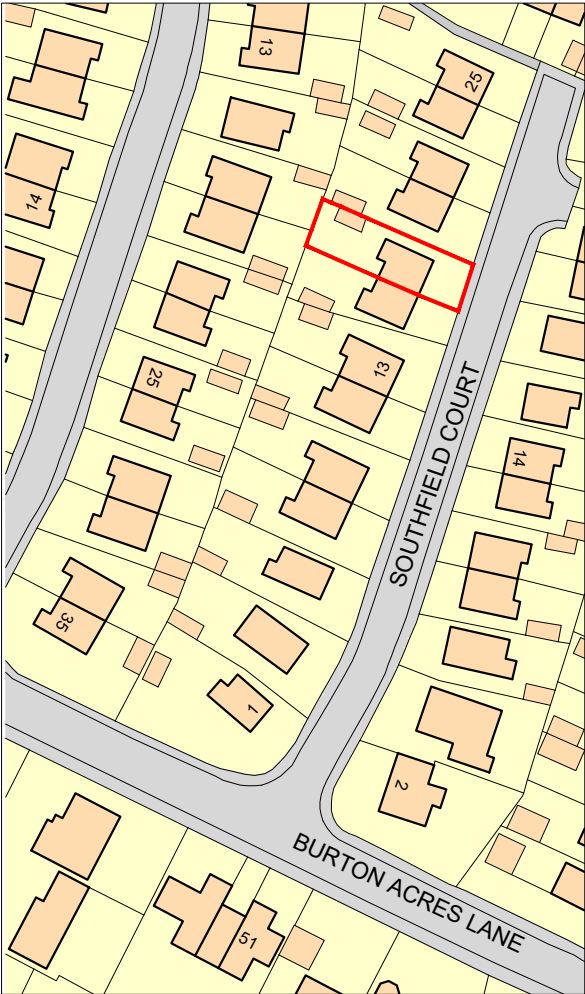

LOCATION PLAN 1:1250

BUILDING REGULATIONS

Rev	Description	Date	By	App'd
-----	-------------	------	----	-------

NORTHLIGHT
ARCHITECTURE LTD
The Media Centre
7 Northumberland Street
Huddersfield
HD1 1RL
t : 07815 290495
e : info@northlightarchitecture.com
w : www.northlightarchitecture.com

Client
MR & MRS TOWN

Project
**PROPOSED EXTENSION side of
17 SOUTHFIELD COURT, KIRKBURTON**

Drawing title
**EXISTING PLAN, ELEVATIONS
and LOCATION PLAN**

Drawn by		Date	App'd
RH		JAN 19	-
Drawing no	Project no	Scale @ A3	Rev
BR 01	18.1079	A.S.	-