


SECOND FLOOR

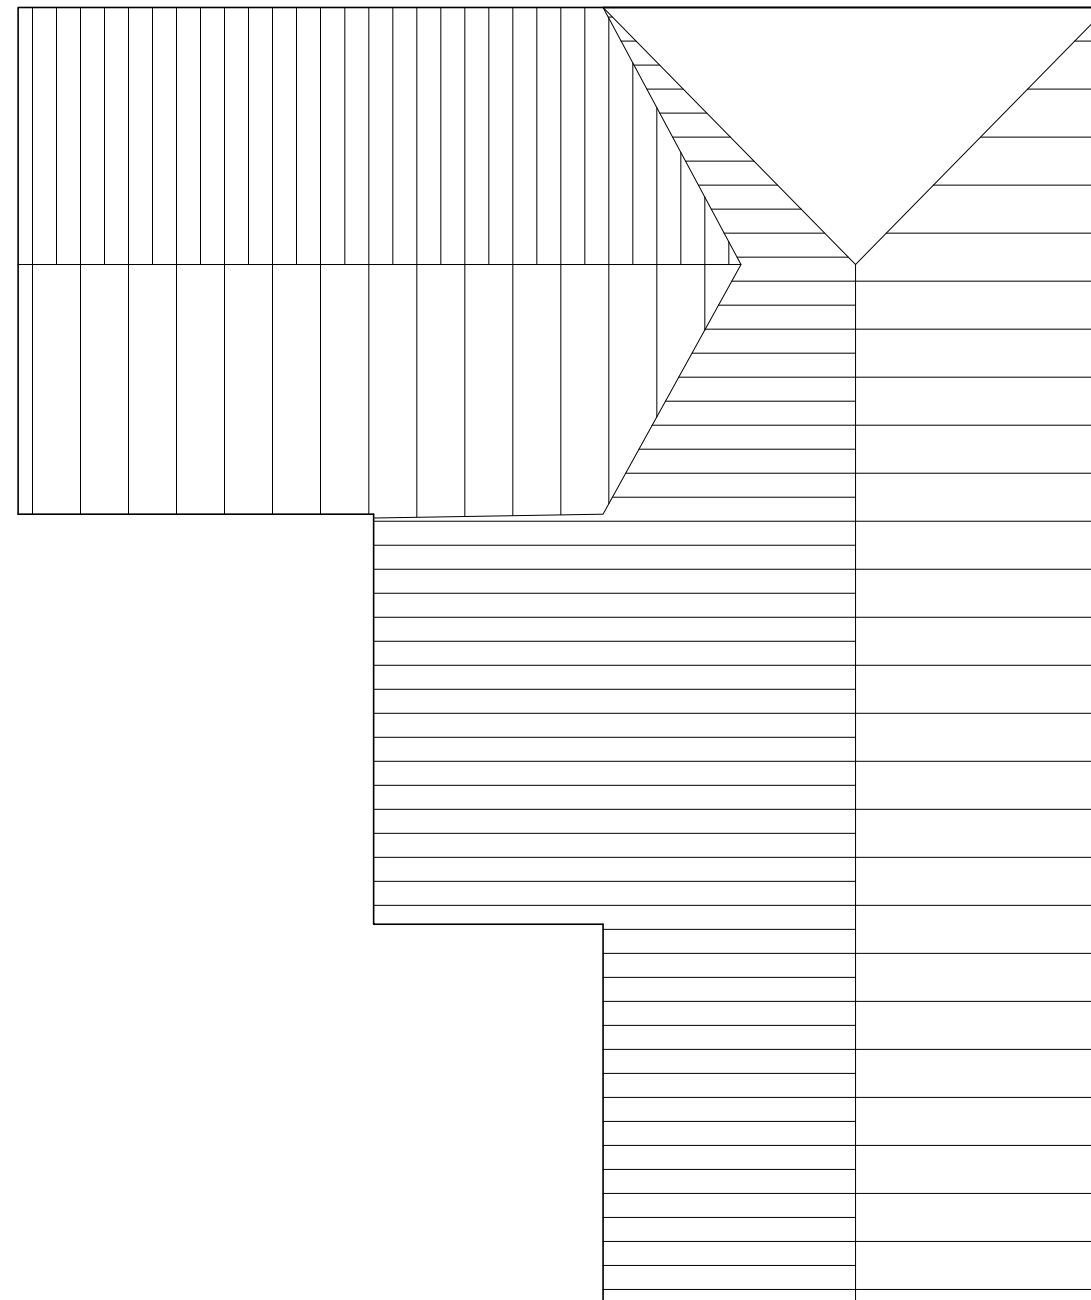

ROOF

B	21.11.16	Building footprint adjusted to provide 1.5m separation along the western boundary.
A	25.10.16	Balcony omitted and roofline updated to reduce impact
Rev:	█	Description: By: Rvw:

eleven52architects

30 The Fairway, Pudsey, Leeds, LS28 7RE
E: leeds@eleven52architects.co.uk
W: www.eleven52architects.co.uk
T: 07958 738229

Client:
Marsden Family

Project Ref: 0001 Project Name: Thornhill House

Document Reference:						
Project	█	Zone	Level	Type	Role	Number
0001 - 1152	█	ZZ	2	-CAD -	-	103
2nd Floor and Roof Layout						
Status:	Code	Suitability description				
Revision:	Code	Revision status				
B		PLANNING				
Created By:	Reviewed By:	Date:	Scale at A3:			
KB		23.06.16	1:100			

This document is © eleven52architects Ltd. If in doubt ASK. Drawing measurements shall not be obtained by scaling. Verify all dimensions prior to construction or product manufacture. Immediately report any discrepancies on this document to the Architect. This document shall be read in conjunction with associated models, specifications and related consultants documents.