


GROUND FLOOR
Garage - 30m2
Ground Floor - 125m2

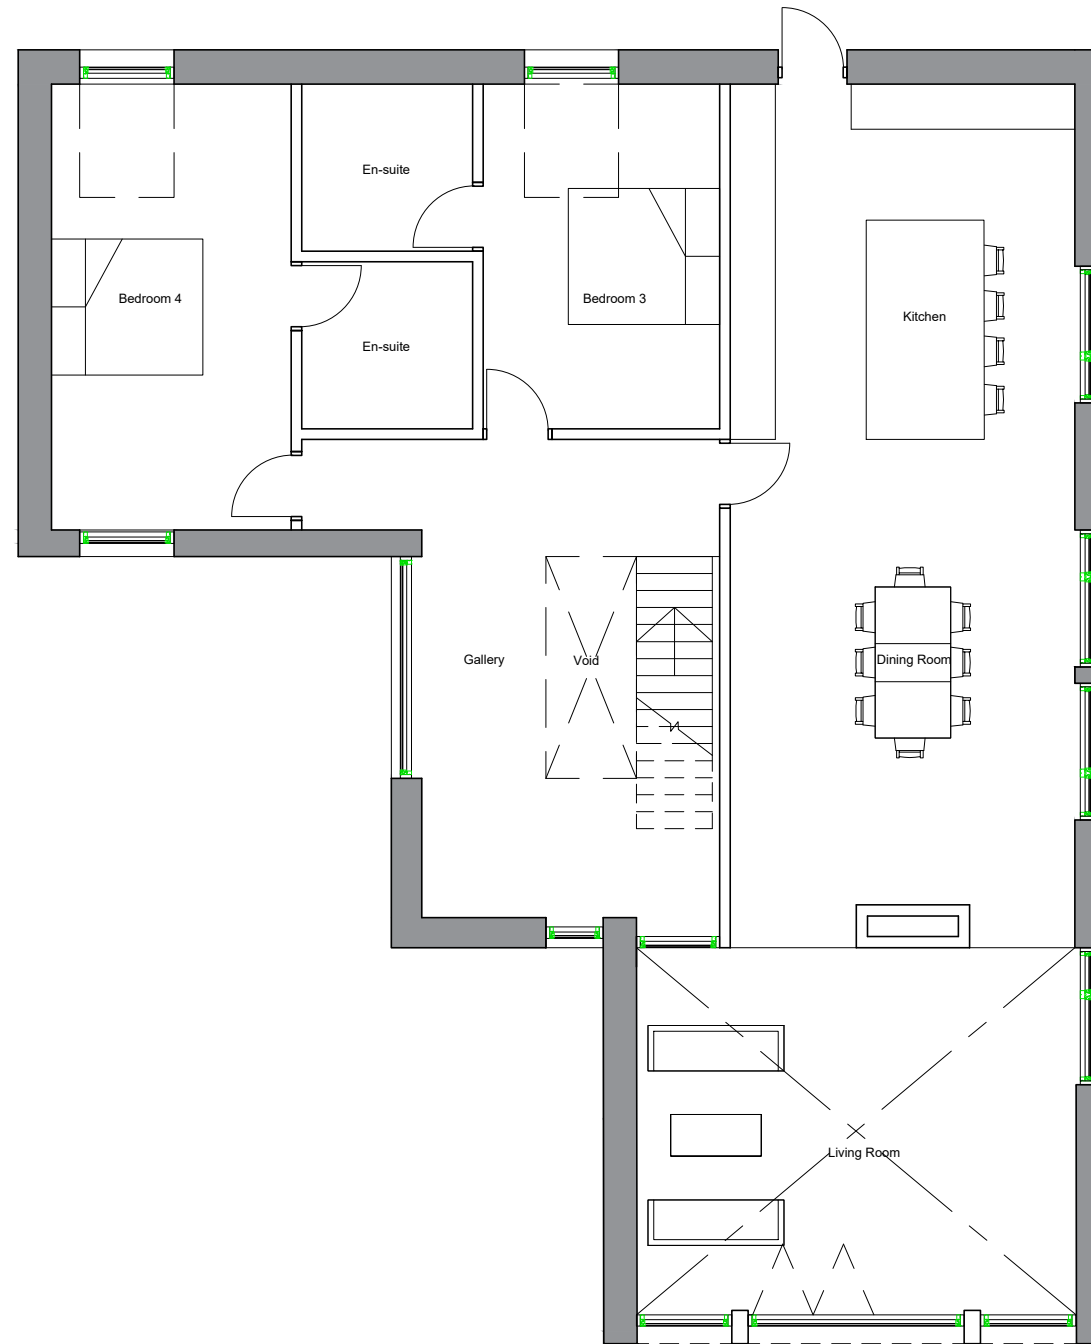

FIRST FLOOR
First Floor - 165m2

Rev:	21.11.16	Description:	Building footprint adjusted to provide 1.5m separation along the western boundary.	By:	Rvw:
	16.11.16		Door access omitted from the plant room, rear door added from the kitchen area.		
	25.10.16		Balcony omitted and roofline updated to reduce impact		

eleven52architects

30 The Fairway, Pudsey, Leeds, LS28 7RE
E: leeds@eleven52architects.co.uk
W: www.eleven52architects.co.uk
T: 07958 738229

Client:
Marsden Family

Project Ref: 0001
Project Name: Thornhill House

Document Reference:						
Project	Zone	Level	Type	Role	Number	
0001 - 1152	ZZ	-GRD-	CAD	-	- 102	
Ground and 1st Floor Layout						
Status:	Code	Suitability description				
Revision:	Code	Revision status				
C		PLANNING				
Created By:	Reviewed By:	Date:	Scale at A3:			
KB		23.06.16	1:100			

This document is © eleven52architects Ltd. If in doubt ASK. Drawing measurements shall not be obtained by scaling. Verify all dimensions prior to construction or product manufacture. Immediately report any discrepancies on this document to the Architect. This document shall be read in conjunction with associated models, specifications and related consultants documents.