


Station	Bearing	Northing	Level
ST01	420108.329	422618.004	122.170
ST02	420113.618	422635.539	121.839

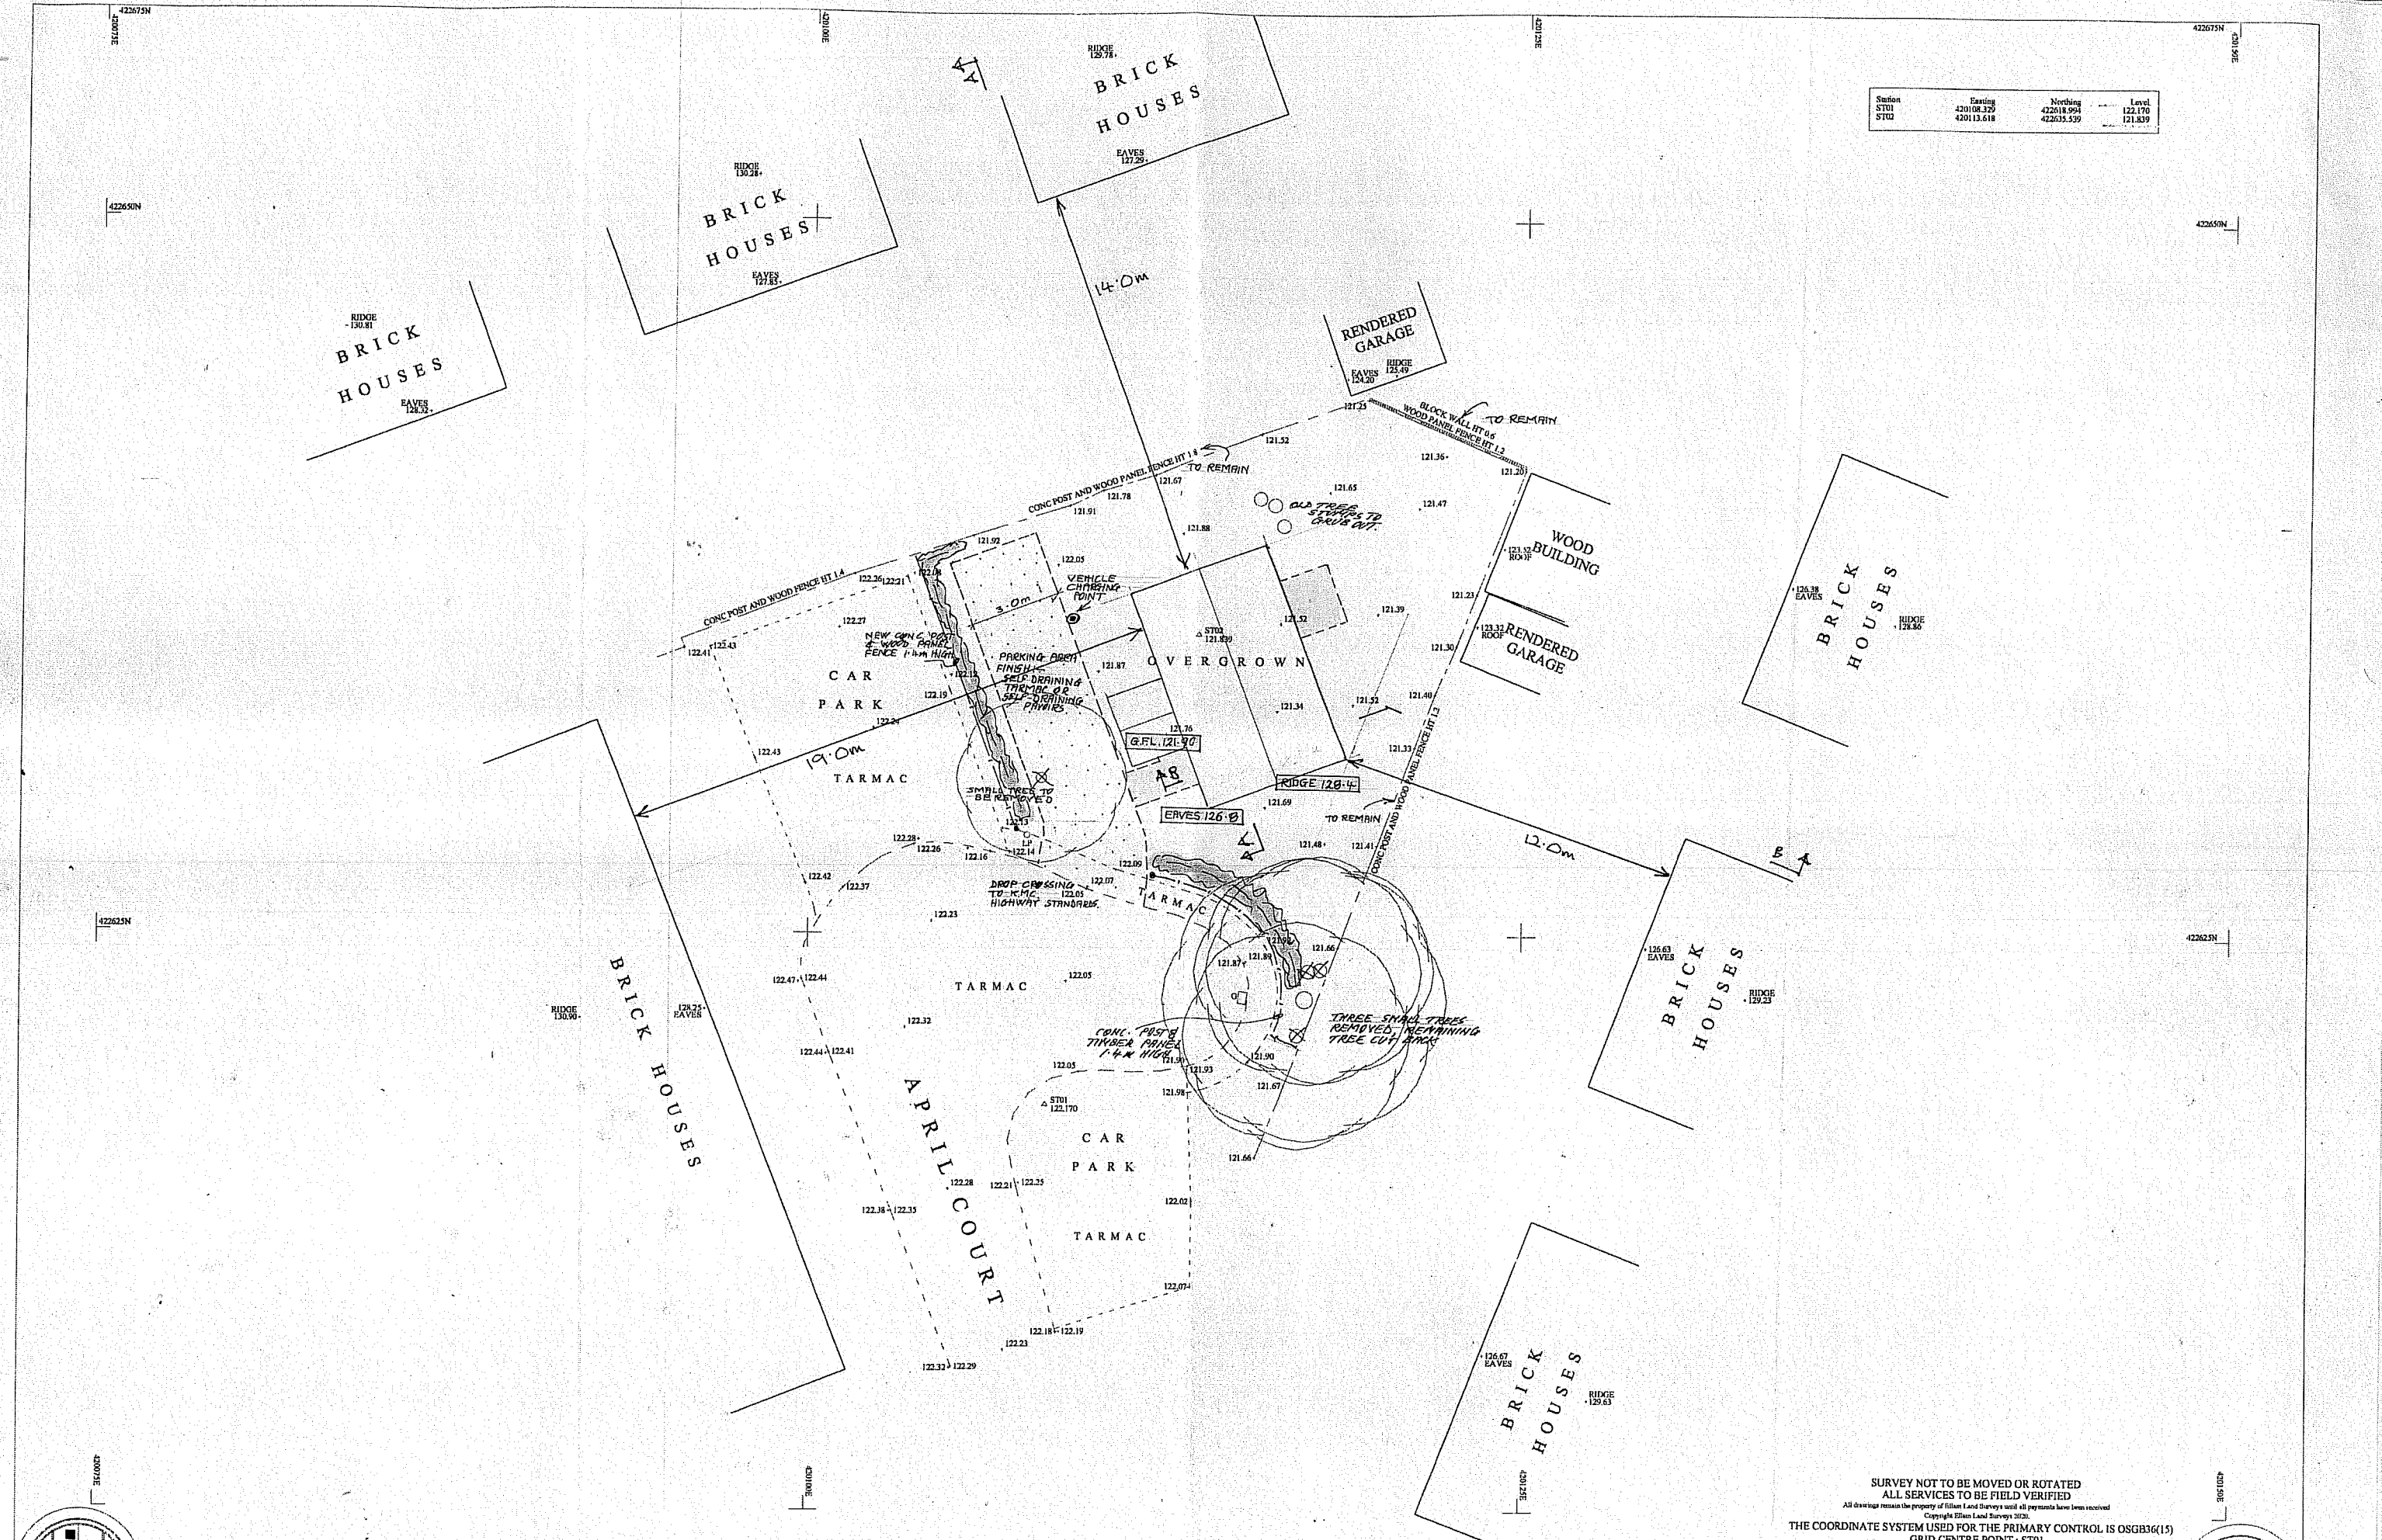

ELLAM LAND SURVEYS
Land, Engineering & Building Surveys

ANCHOR HOUSE, DEWSBURY MILLS
THORNHILL ROAD, DEWSBURY, WF12 9QE
TEL : (01924) 467621 FAX : (01924) 459970
E-MAIL : ell@ellam.co.uk
WEB SITE : ellamlandsurveys.com

LOCATION
APRIL COURT, LIVERSEEDGE

CLIENT
ANDY OLDROYD

LEGEND							
AY	AIR VALVE	CC	CONCRETE COVER	FWS	FOUL WATER SEWER	LP	LAMP POST
B	BOLLARD	CM	CABLE MARKER	G	GULLY	MC	METAL COVER
BH	BORERHOLE	CP	CATCH PIT	GV	GAS VALVE	MM	MANHOLE
BT	BUTTE TELECOM	CTV	CABLE T.V.C	HV	HIGH VOLTAGE	AV	AIR VALVE
		DP	DOWN PIPE	IC	INSPECTION COVER	P	POST/POLE
		ECF	ELEC CABLE PIT	JN	JUNCTION BOX	RH	RODDING HEAD
		EP	ELEC POLE/PYLON	KW	KERB WHIRL	RS	ROAD SIGN
		LR	LITTER BIN	LB	LAMP LAMP	S	STAY
		FR	FIRE HYDRANT	LH	LAMP LAMP	WM	WATER METER
						WO	WASH OUT

SURVEY NOT TO BE MOVED OR ROTATED
ALL SERVICES TO BE FIELD VERIFIED
All drawings remain the property of Ellam Land Surveys until all payments have been received.
Copyright Ellam Land Surveys 2020.
THE COORDINATE SYSTEM USED FOR THE PRIMARY CONTROL IS OSGB36(15)
GRID CENTRE POINT : ST01

SHEET 1 OF 1
SCALE 1:100
DRAWN STEVE ELLAM
CHECKED BY NS
DATE MAY 2020

LEVEL DATUM
GRID DATUM
DATUM USED
GPS
GPS : ST01
Value 121.170m
DRAWING NO. 8057/1

