


Station	Bearing	Northing	Level
ST01	420108.329	422618.004	122.170
ST02	420113.618	422635.539	121.839

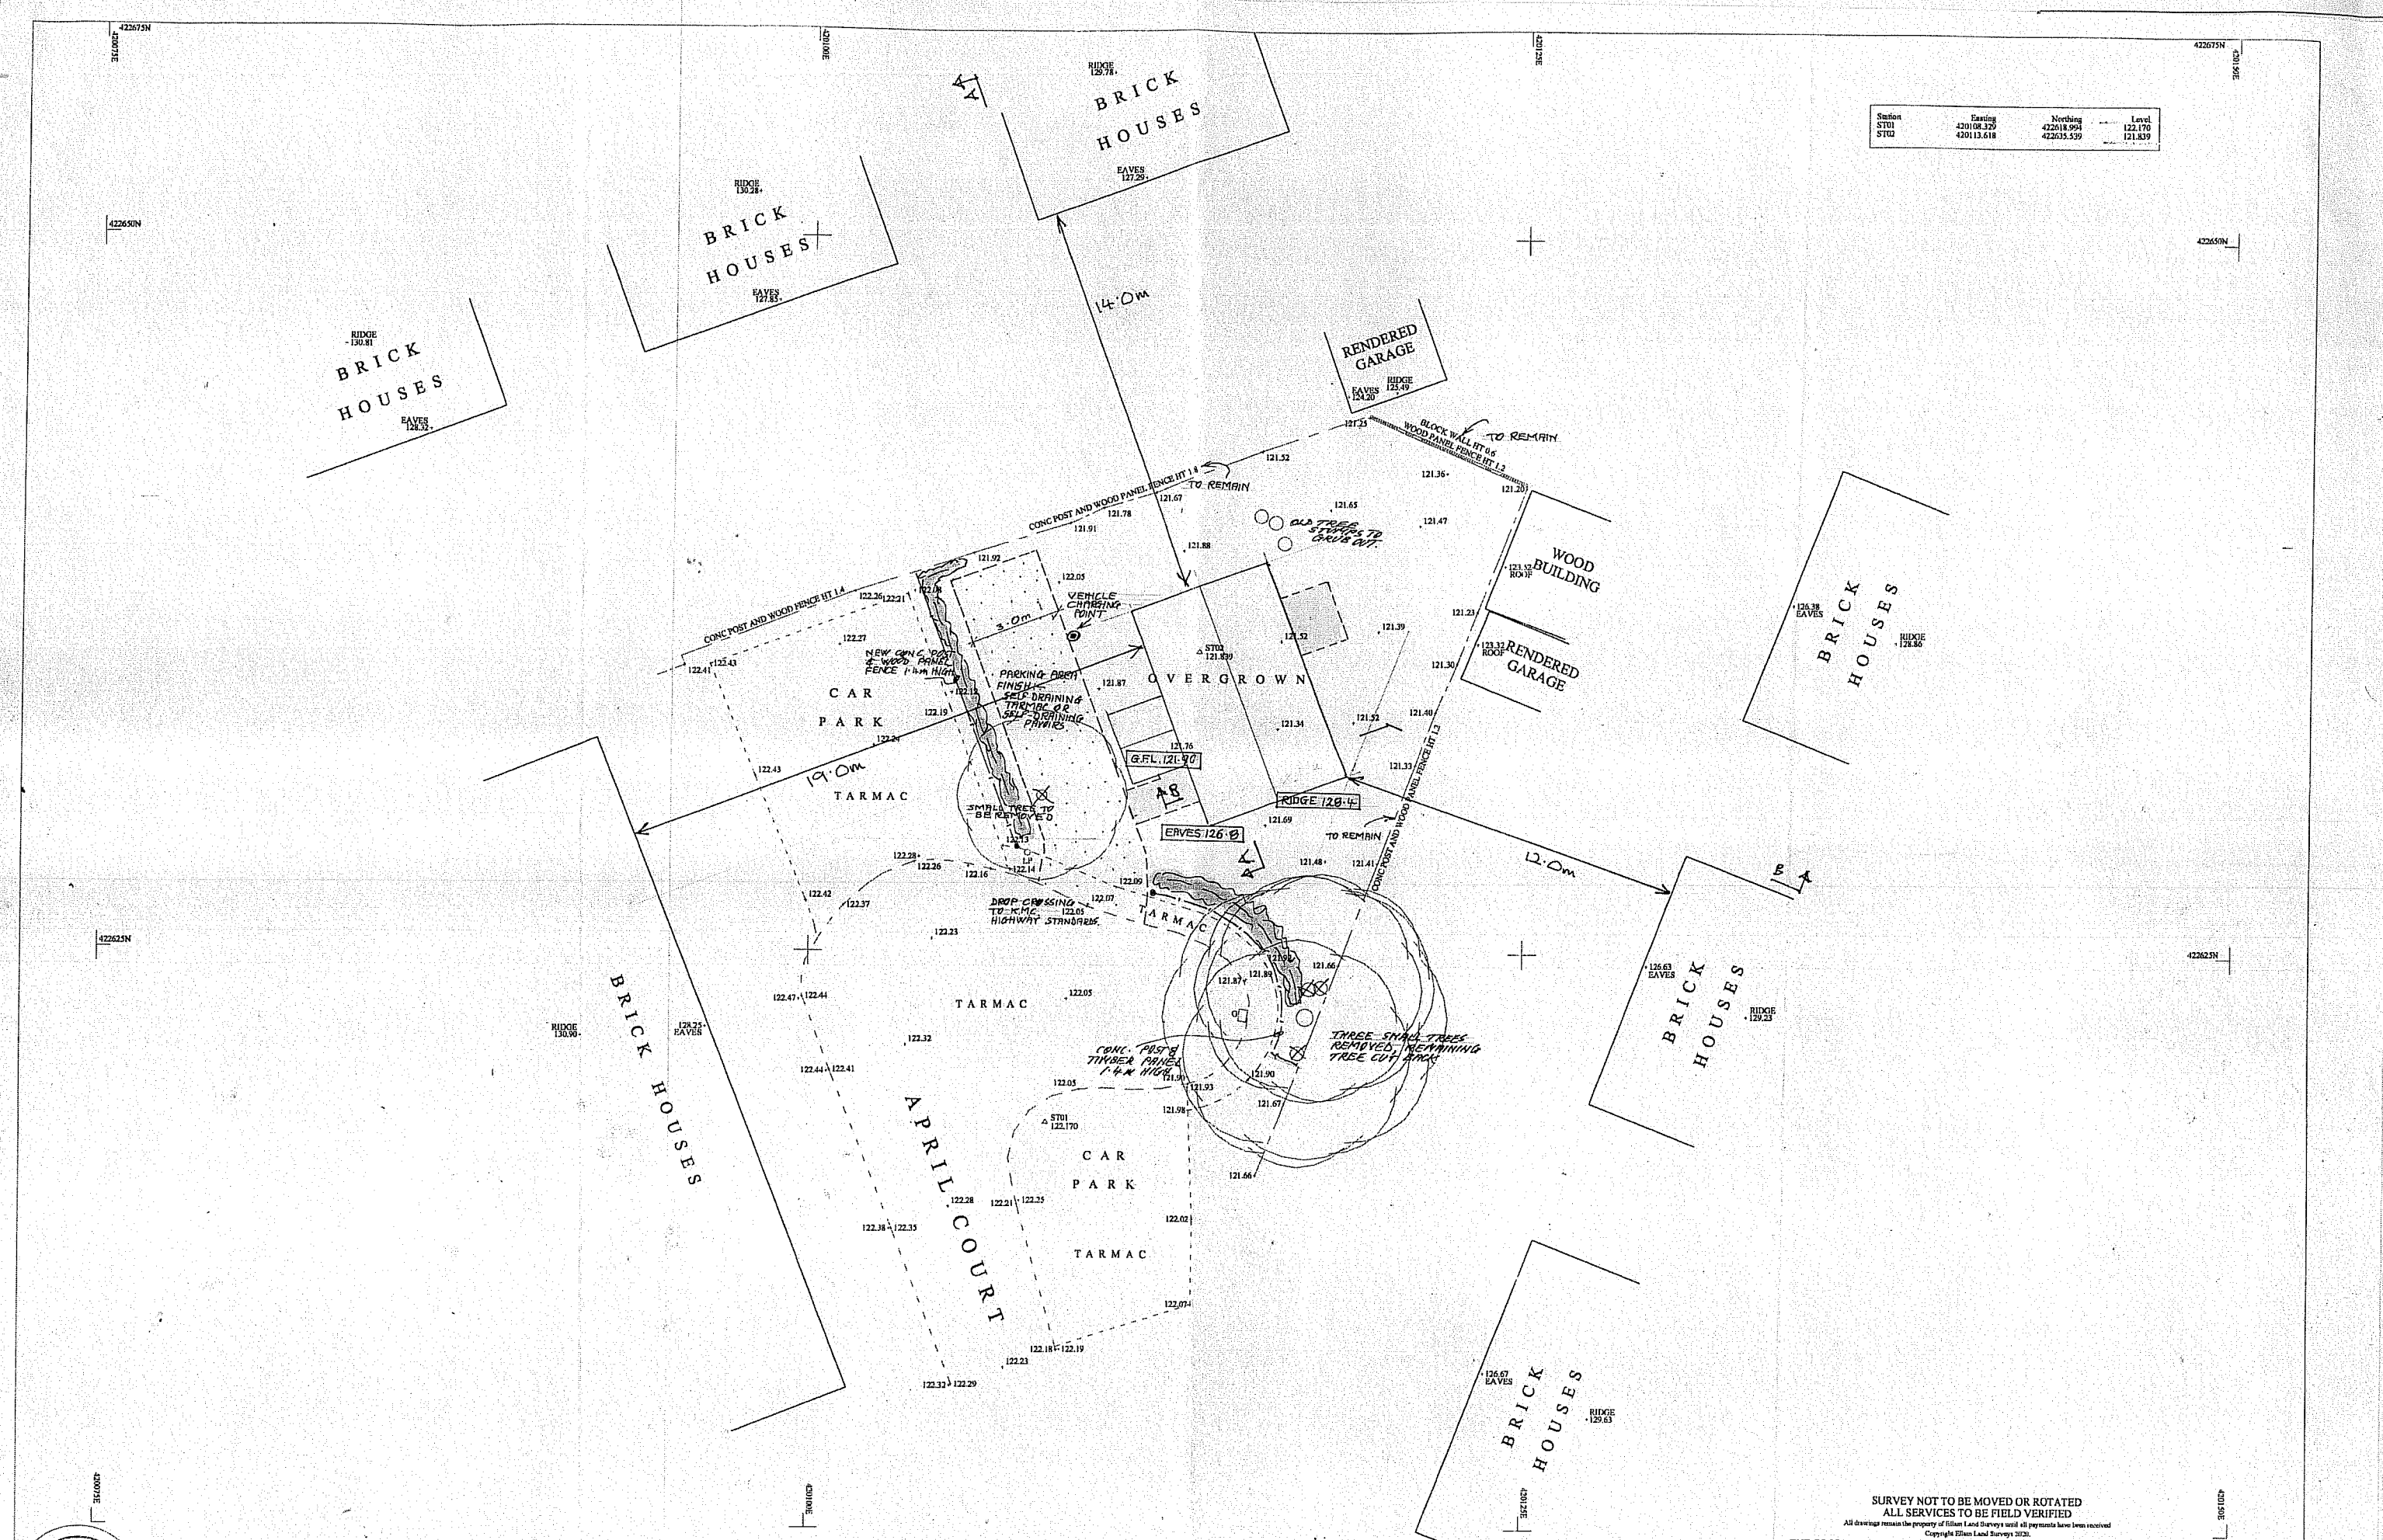

SURVEY NOT TO BE MOVED OR ROTATED
ALL SERVICES TO BE FIELD VERIFIED
All drawings remain the property of ELLAM Land Surveys until all payments have been received.
Copyright ELLAM Land Surveys 2020.
THE COORDINATE SYSTEM USED FOR THE PRIMARY CONTROL IS OSGB36(15)
GRID CENTRE POINT: ST01

ELLAM LAND SURVEYS
Land, Engineering & Building Surveys

ANCHOR HOUSE, DEWSBURY MILLS
THORNHILL ROAD, DEWSBURY, WF12 9QE
TEL: (01924) 467621 FAX: (01924) 459970
E-MAIL: ell@ellams.com
WEB SITE: ellamlandsurveys.com

LOCATION
APRIL COURT, LIVERSEEDGE

CLIENT
ANDY OLDROYD

LEGEND									
AY	AB VALVE	CC	CONCRETE COVER	FWS	FOUL WATER SEWER	LP	LAMP POST	ST	STOP TAP
B	BOLLARD	CM	CABLE MARKER	G	GULLY	MC	METAL COVER	SV	STOP VALVE
BH	BORERHOLE	CP	CATCH PIT	GV	GAS VALVE	MM	MANHOLE	SW	SURFACE WATER SEWER
BT	BUTTE TELECOM	CTV	CABLE T.V.C	HV	HIGH VOLTAGE	AV	AIRGUN VOLTAGE	TL	TRAFFIC LIGHTS
		DP	DOWN PIPE	IC	INSPECTION COVER	P	POST/POLE	TP	TELEGRAPH POLE
		ECF	ELEC CABLE PIT	JN	JUNCTION BOX	R	RODDING EYE	TH	THRESHOLD
		EP	ELEC POLE/PYLON	KW	KERB WHIRL	RS	ROAD SIGN	VP	VENT PIPE
		LR	LITTER BIN	LB	LAMP LAMP	S	STAY	WM	WATER METER
		FR	FIRE HYDRANT	LH	LAMP HOLE	SC	STOP COCK	WO	WASH OUT

SHEET 1 OF 1	LEVEL DATUM	GPS
SCALE 1:100	GRID DATUM	GPS
DRAWN STEVE ELLAM	DATUM USED	GPS: ST01
CHECKED BY NS		Value 121.170m
DATE MAY 2020	DRAWING NO. 8057/1	

