



PROPOSED SIDE ELEVATION : 50

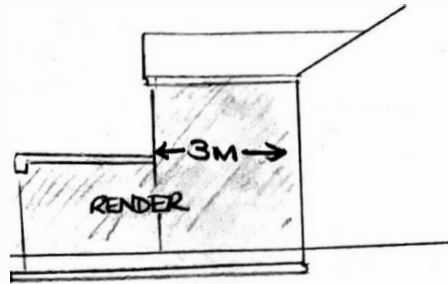

PROPOSED SIDE ELEVATION : 50

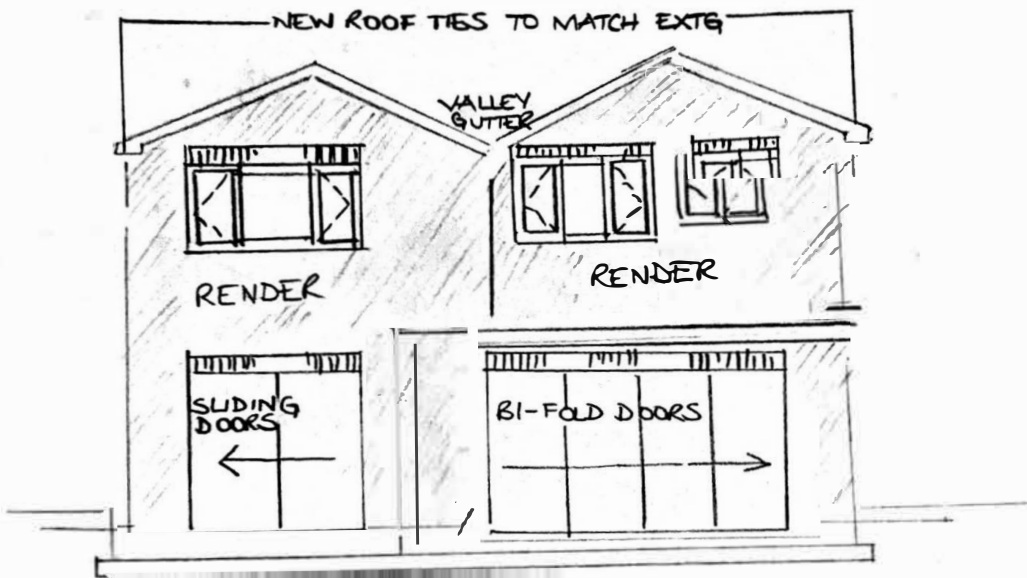

PROPOSED REAR ELEVATION

SCALE 1:50 and 1:100