


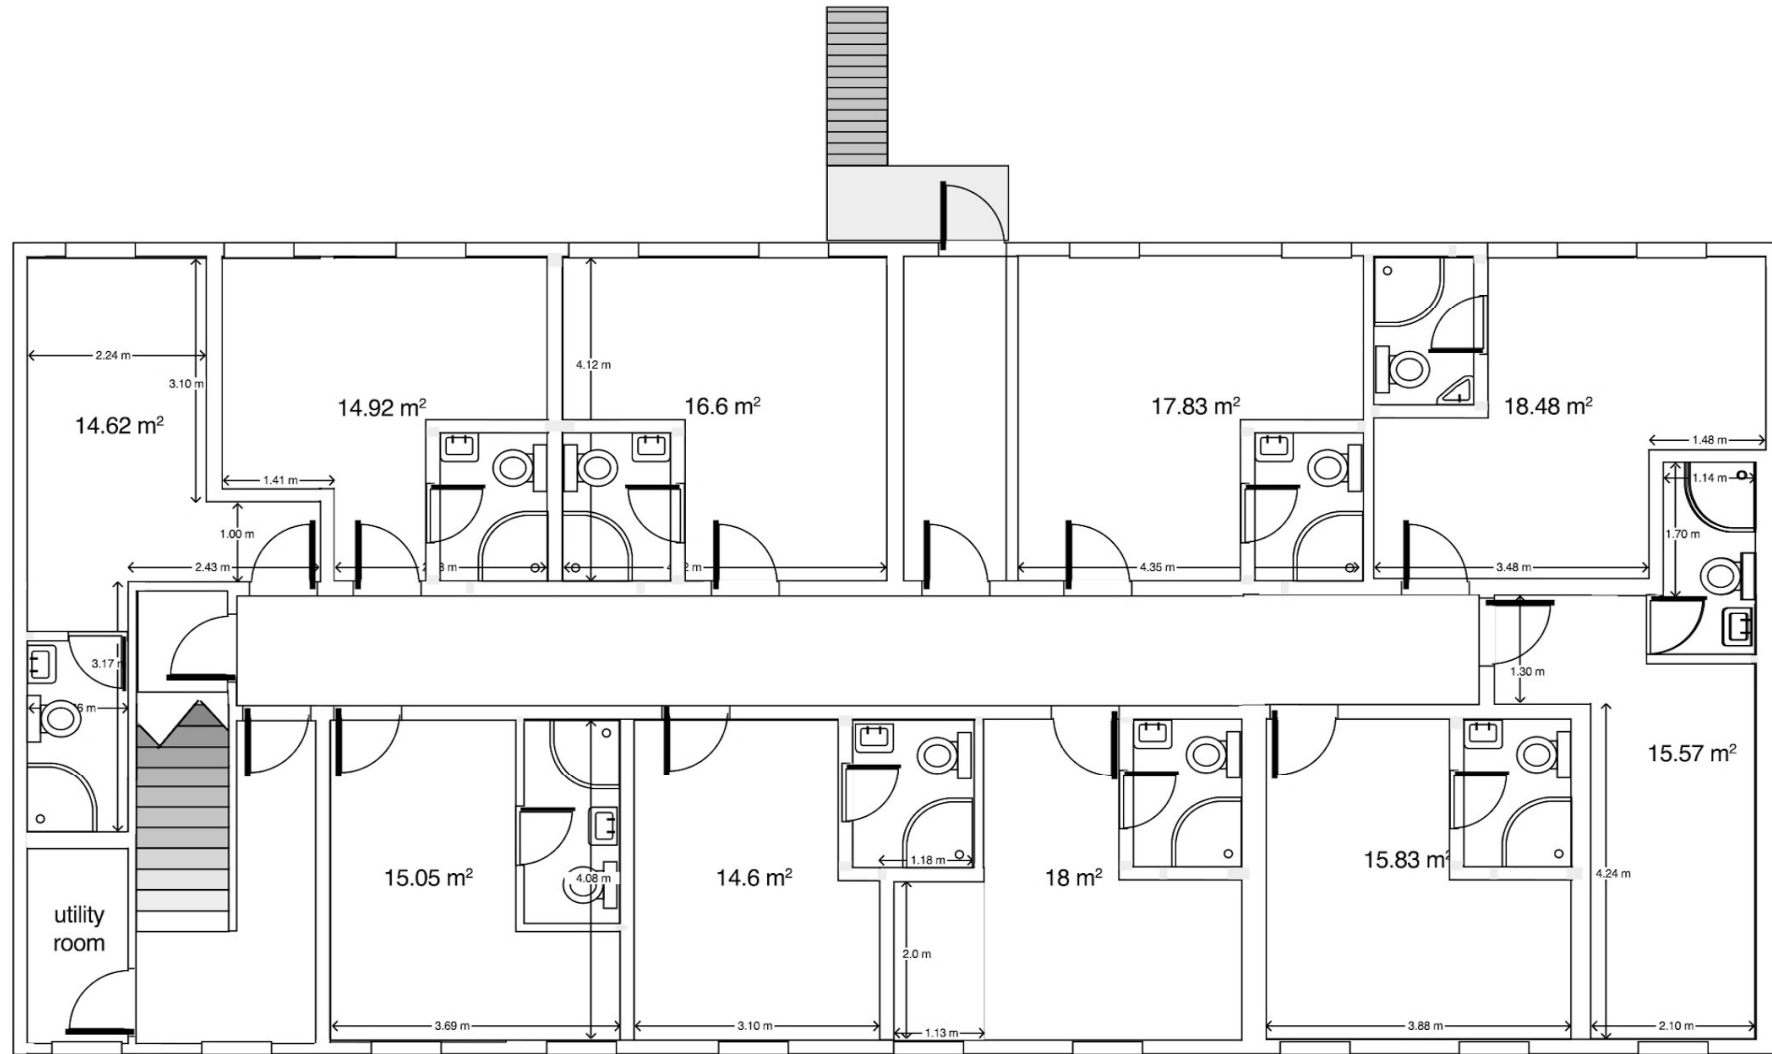

scale : 1/100