


NOTES

- 1. No dimensions to be scaled. IF IN DOUBT ASK.
- 2. All dimensions must be checked and verified on site by the Contractor prior to the commencement of works and Hinchliffe Architecture & Design Ltd. to be notified of any discrepancies.
- 3. The copyright of these drawings remains the property of Hinchliffe Architecture & Design Ltd. They must not be reproduced in any way without prior written consent from the originator (Hinchliffe Architecture & Design Ltd.)

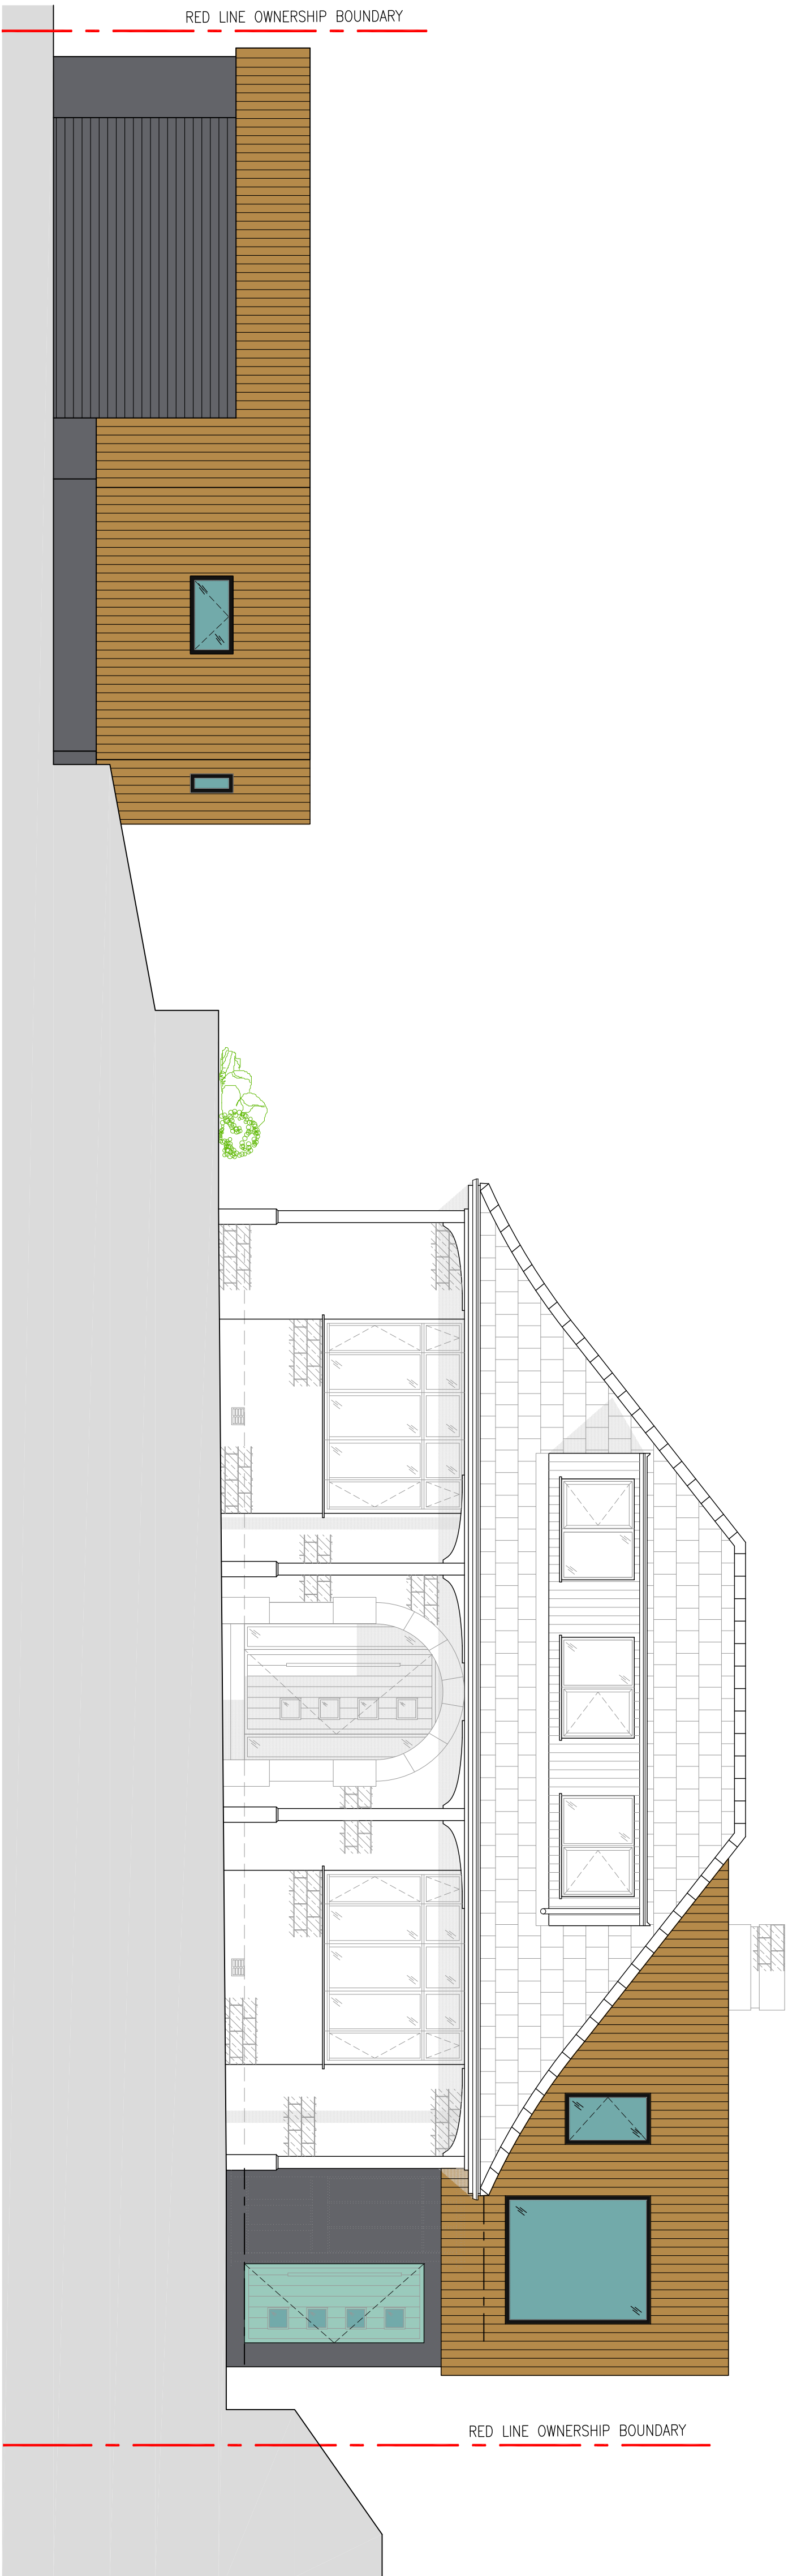

PROPOSED SOUTH WEST FACING ELEVATION
SCALE 1:50



PROPOSED NORTH EAST FACING ELEVATION
SCALE 1:50

PROPOSED MATERIALS

- MASONRY
- ROOF
- BI-FOLDS
- WINDOWS
- RAINWATER GOODS
- CLADDING
- RAL 7012 BASALT GREY RENDER
- SINGLE PLY GRP
- BLACK POWDER COATED ALUMINIUM
- TBC BY CLIENT
- BLACK PVCu
- VERTICAL SPANNING TIMBER (TO SILVER OVER TIME)

B 2019/10/10 AMENDMENTS MADE FOLLOWING CLIENTS COMMENTS.

A 2019/10/10 AMENDMENTS MADE FOLLOWING CLIENTS COMMENTS.

Rev. Description

Status Date

PLANNING

hinchliffe
ARCHITECTURE & DESIGN LTD
24 CANNYVAUGHAN ROAD
HONLEY, HUDDERSFIELD
HD9 6QW
01484 520 844
01484 520 845
www.hinchliffe-architecture.co.uk

Client
MR & MRS J. MILLER

Project
69 HALL ING LANE
HONLEY
HUDDERSFIELD
HD9 6QW

Drawing Title

PROPOSED SITE
ELEVATIONS

Scale (at A1)
AS SHOWN

Date
07.11.2019

Dwg. no.
69HIL-19-PL05

Rev.
B