





FRONT ELEVATION




REAR ELEVATION

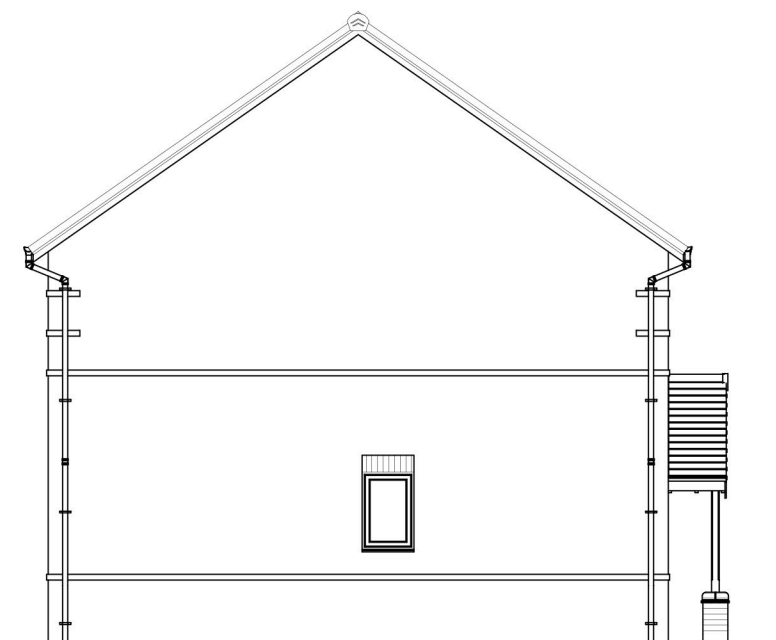


SIDE ELEVATION

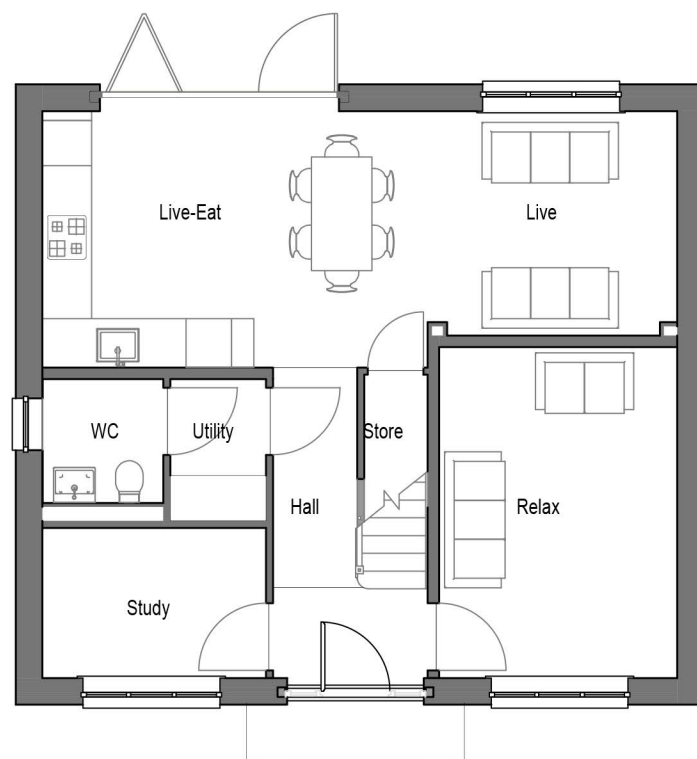

GROUND FLOOR PLAN

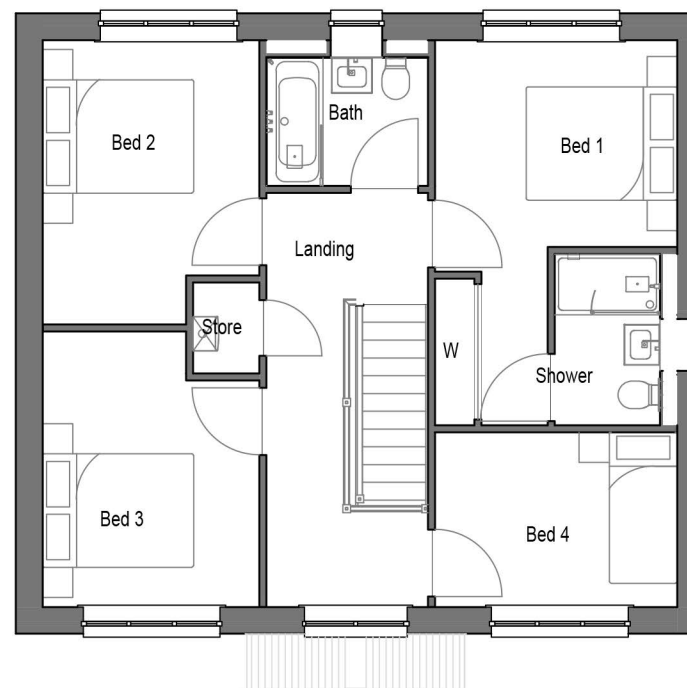

FIRST FLOOR PLAN

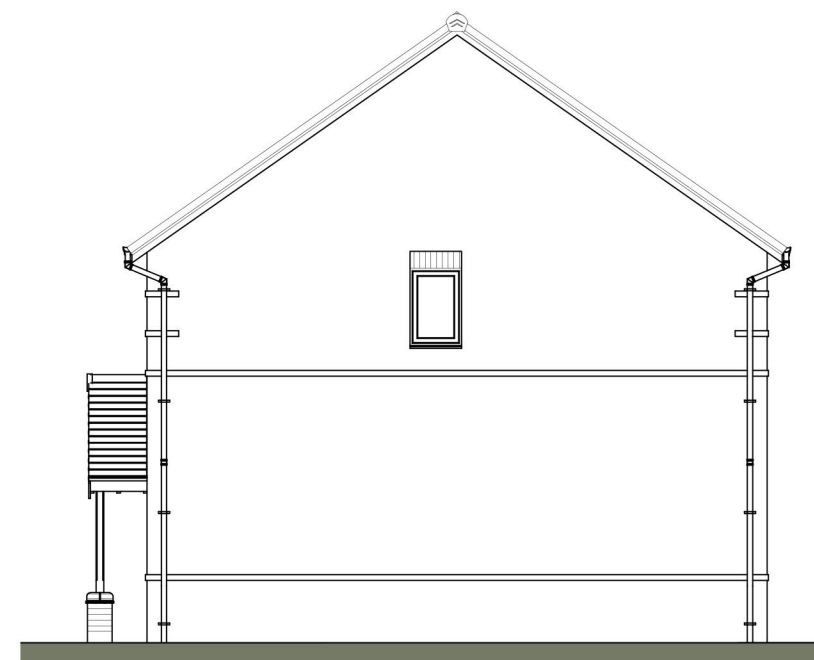

SIDE ELEVATION

Scaled @ 1:100



REV.	DESCRIPTION	BY:	DATE:

STEN
ARCHITECTURE

Suite 4, Unit 1,
Benton Office Park,
Bennett Avenue,
Horbury,
Wakefield,
WF4 5RA
Tel: 01924 669424

Web: www.sten-architecture.co.uk
Twitter: @STEN_arch
Facebook: [stenarchitecture](https://www.facebook.com/stenarchitecture)
LinkedIn: [Sten Architecture](https://www.linkedin.com/company/sten-architecture)

CLIENT:	AVANT homes			TITLE:	Planning Drawings Lathbury		
SITE:	Former St Lukes Hospital Huddersfield			SCALE AT A3:	1:100	DATE:	19.11.19
				PROJECT NO:	1957	DRAWN:	TW
				DRAWING NO:	1957.LBY.01	CHECKED:	
						REVISION:	