

414080N

414080N

414040N

414040N


414000N

414000N

413960N

413960N

# Existing Topographical Plan

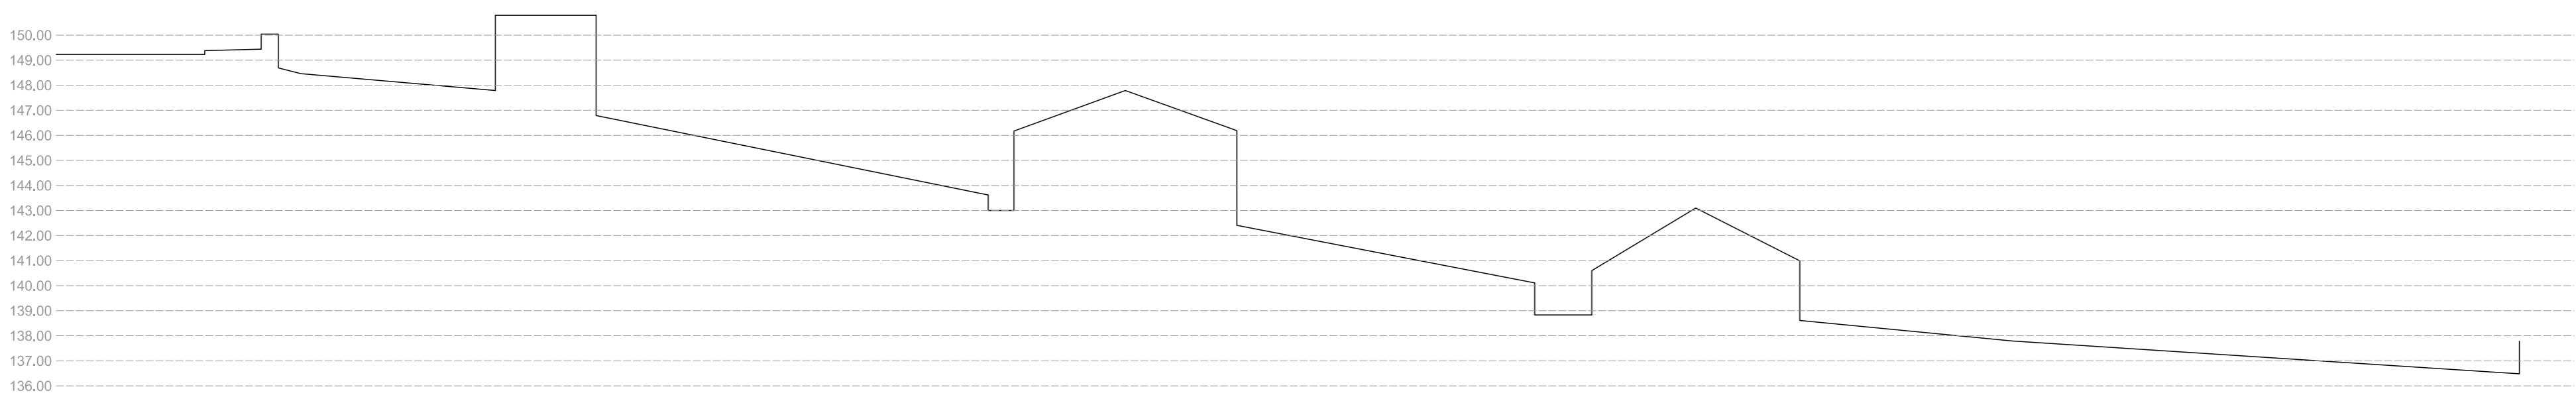


# Existing Site Section A-A



### KEY

- BS BUS STOP
  - BT BRITISH TELECOM COVER
  - CL COVER LEVEL
  - COV COVER
  - CTV CABLE TELEVISION COVER
  - EP ELECTRICITY POLE
  - ER EARTHING ROD
  - FH FIRE HYDRANT
  - FL FLOOR LEVEL
  - G GULLY
  - HT HEIGHT
  - IL INVERT LEVEL
  - LB LITTER BIN
  - LP LAMP POST
  - MH MANHOLE
  - MKR MARKER
  - MT MERCURY TELEPHONE COVER
  - NB NOTICE BOARD
  - PB PELLAR BOX
  - PO POST OFFICE COVER
  - RE RODDING EYE
  - RS ROAD SIGN
  - RWP RAIN WATER PIPE
  - SC STOP COOK
  - SP SIGN POST
  - SV STOP VALVE
  - TBM TEMPORARY BENCH MARK
  - TCB TELEPHONE CALL BOX
  - TL TRAFFIC LIGHTS
  - TP TELEGRAPH POLE
  - VP VENT PIPE
  - W WATER COVER
  - WM WATER METER
  - △ SURVEY STATION
  - FENCE LINE
- LEVEL DATUM INFORMATION:  
ALL LEVELS RELATED TO GPS DATUM

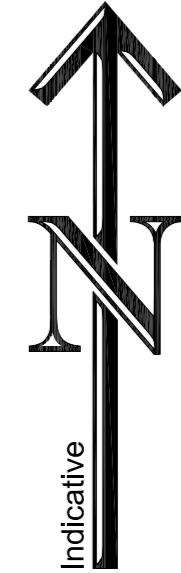

	Floor Area (m <sup>2</sup> )	Volume (m <sup>3</sup> )
Stables Building 01	189	812
Stables Building 02	105	262
Stables Building 03	51	105
Stables Building 04	38	129
Stables Building 05	125	379
Stables Building 06	38	95
<b>Total</b>	<b>546</b>	<b>1782</b>